




① East Elevation
1: 100

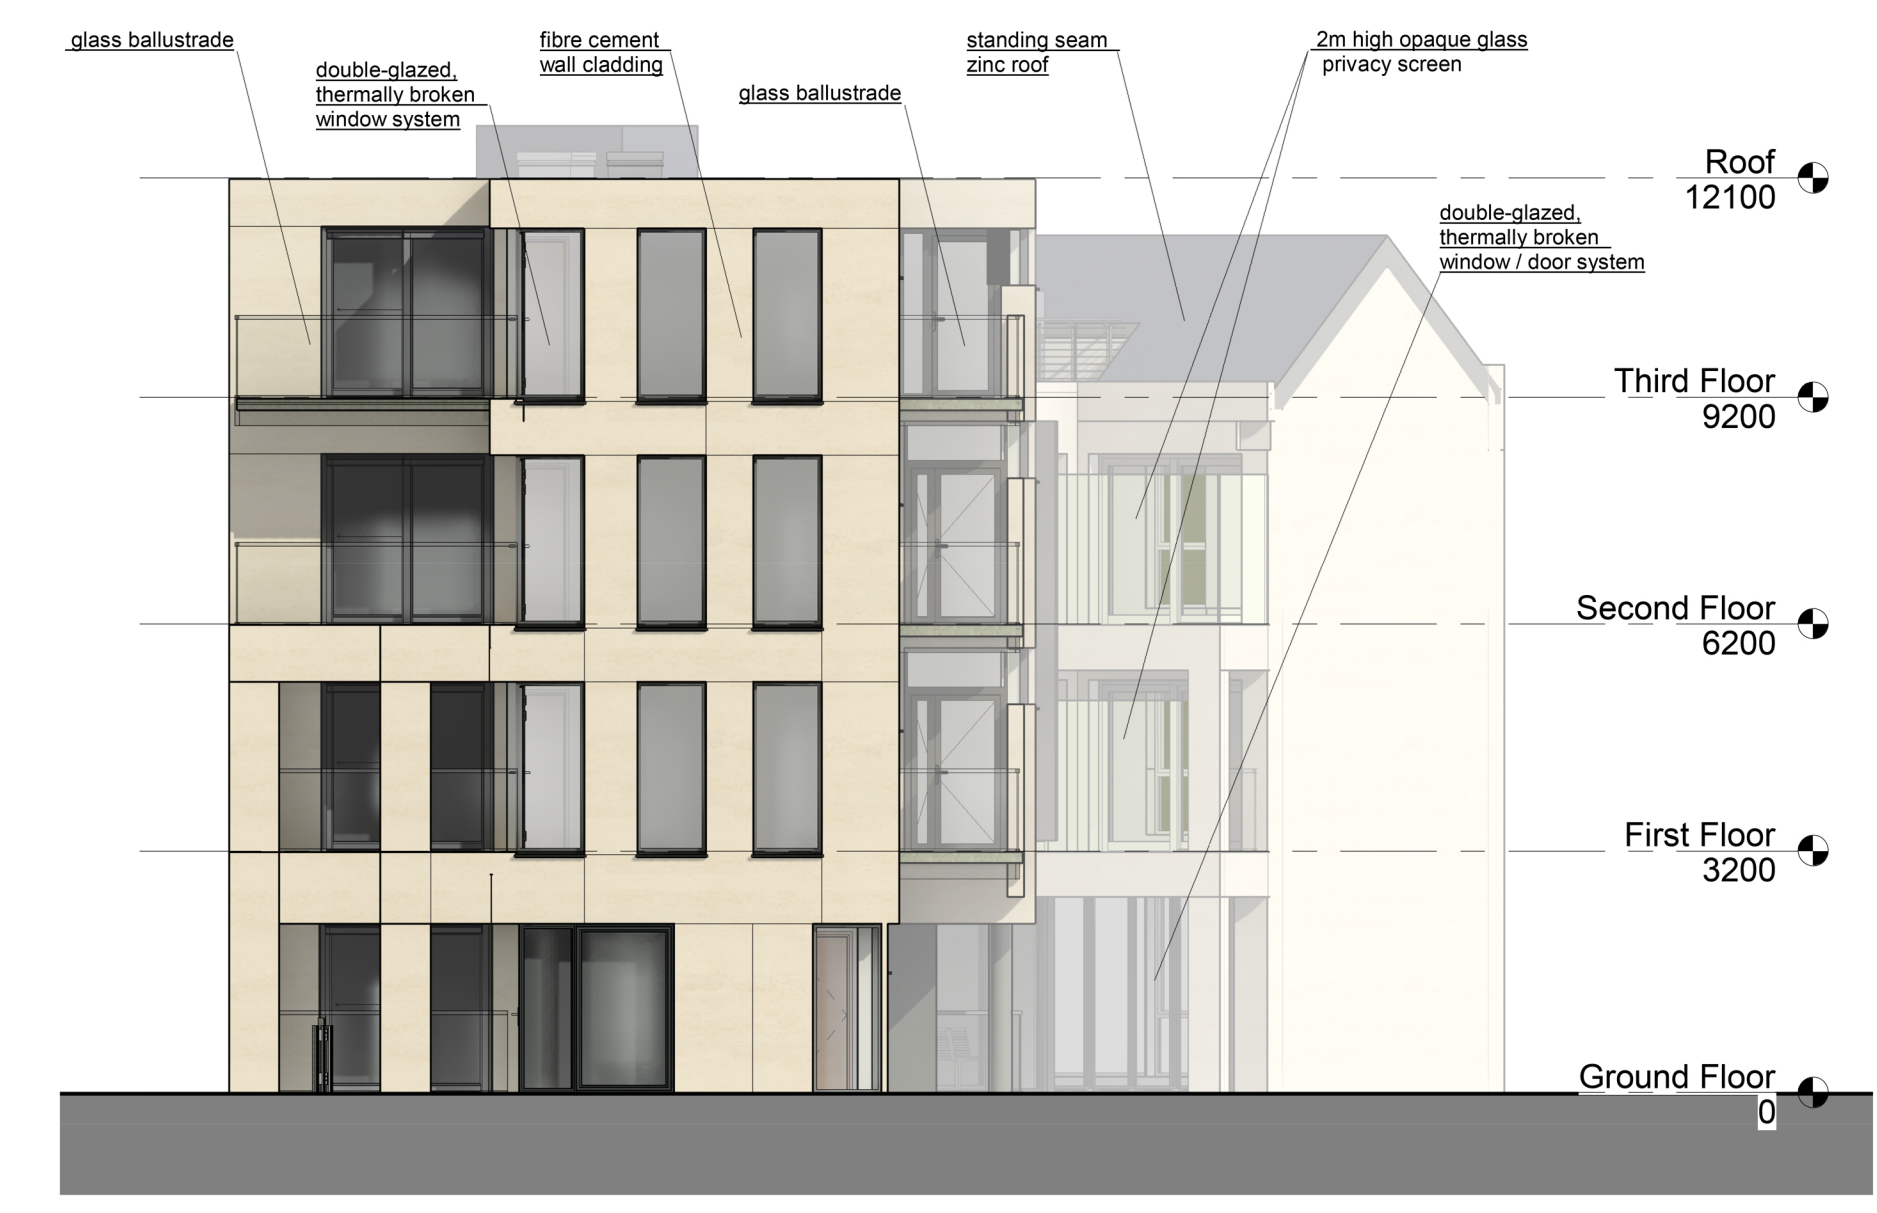

③ North (Main Street) Elevation
1: 100



② South Elevation
1: 100



④ West Elevation
1: 100

Rev	Description	By	Date
1	Issue for Client	PS	05/2024
2	Issue for Planning	PS	05/2024
3	Issue for Construction	PS	05/2024

VHA VINCENT HANNON ARCHITECTS E: info@vhale www.vhale	Sligo 1-3 Abbey Street Abbeyquarter North Sligo, F91 X260 T: 071 915 0022	Galway Suite 4, Cloch Mhile Dublin Road, Galway, H91 V97E T: 091 483 934	Maynooth Office 20, Block B, Maynooth Business Campus, Kildare T: 071 915 0022
Client: Clúid Housing		Project: Proposed Residential Development 102 Main Street, Portlaoise, Co. Laois	
Drawing Description: Proposed Apartment Block Elevations		Scale: 1: 100	Status: Planning
Date: May 2024	Drawing No: 200301-03-203	Rev:	Checked by: BF



© THIS DRAWING IS PROTECTED BY COPYRIGHT AND IS TO BE READ IN CONJUNCTION WITH ALL RELEVANT SPECIFICATIONS AND CONDITIONS.
USE ONLY FIGURED DIMENSIONS. DO NOT SCALE OFF THIS DRAWING.
IT IS THE CONTRACTOR'S RESPONSIBILITY TO ENSURE COMPLIANCE WITH ALL ASPECTS OF THE CURRENT BUILDING REGULATIONS.
IT IS THE CONTRACTOR'S RESPONSIBILITY TO ENSURE COMPLIANCE WITH ALL CONDITIONS IMPOSED BY THE LOCAL PLANNING AUTHORITY.
IF IN DOUBT ASK.