


FLOOR AREAS		
	House No.13	House No.14
Ground Floor	89.7 SqM	41.0 SqM
First Floor	56.3 SqM	53.7 SqM
TOTAL AREA	146.0 SqM	94.7 SqM

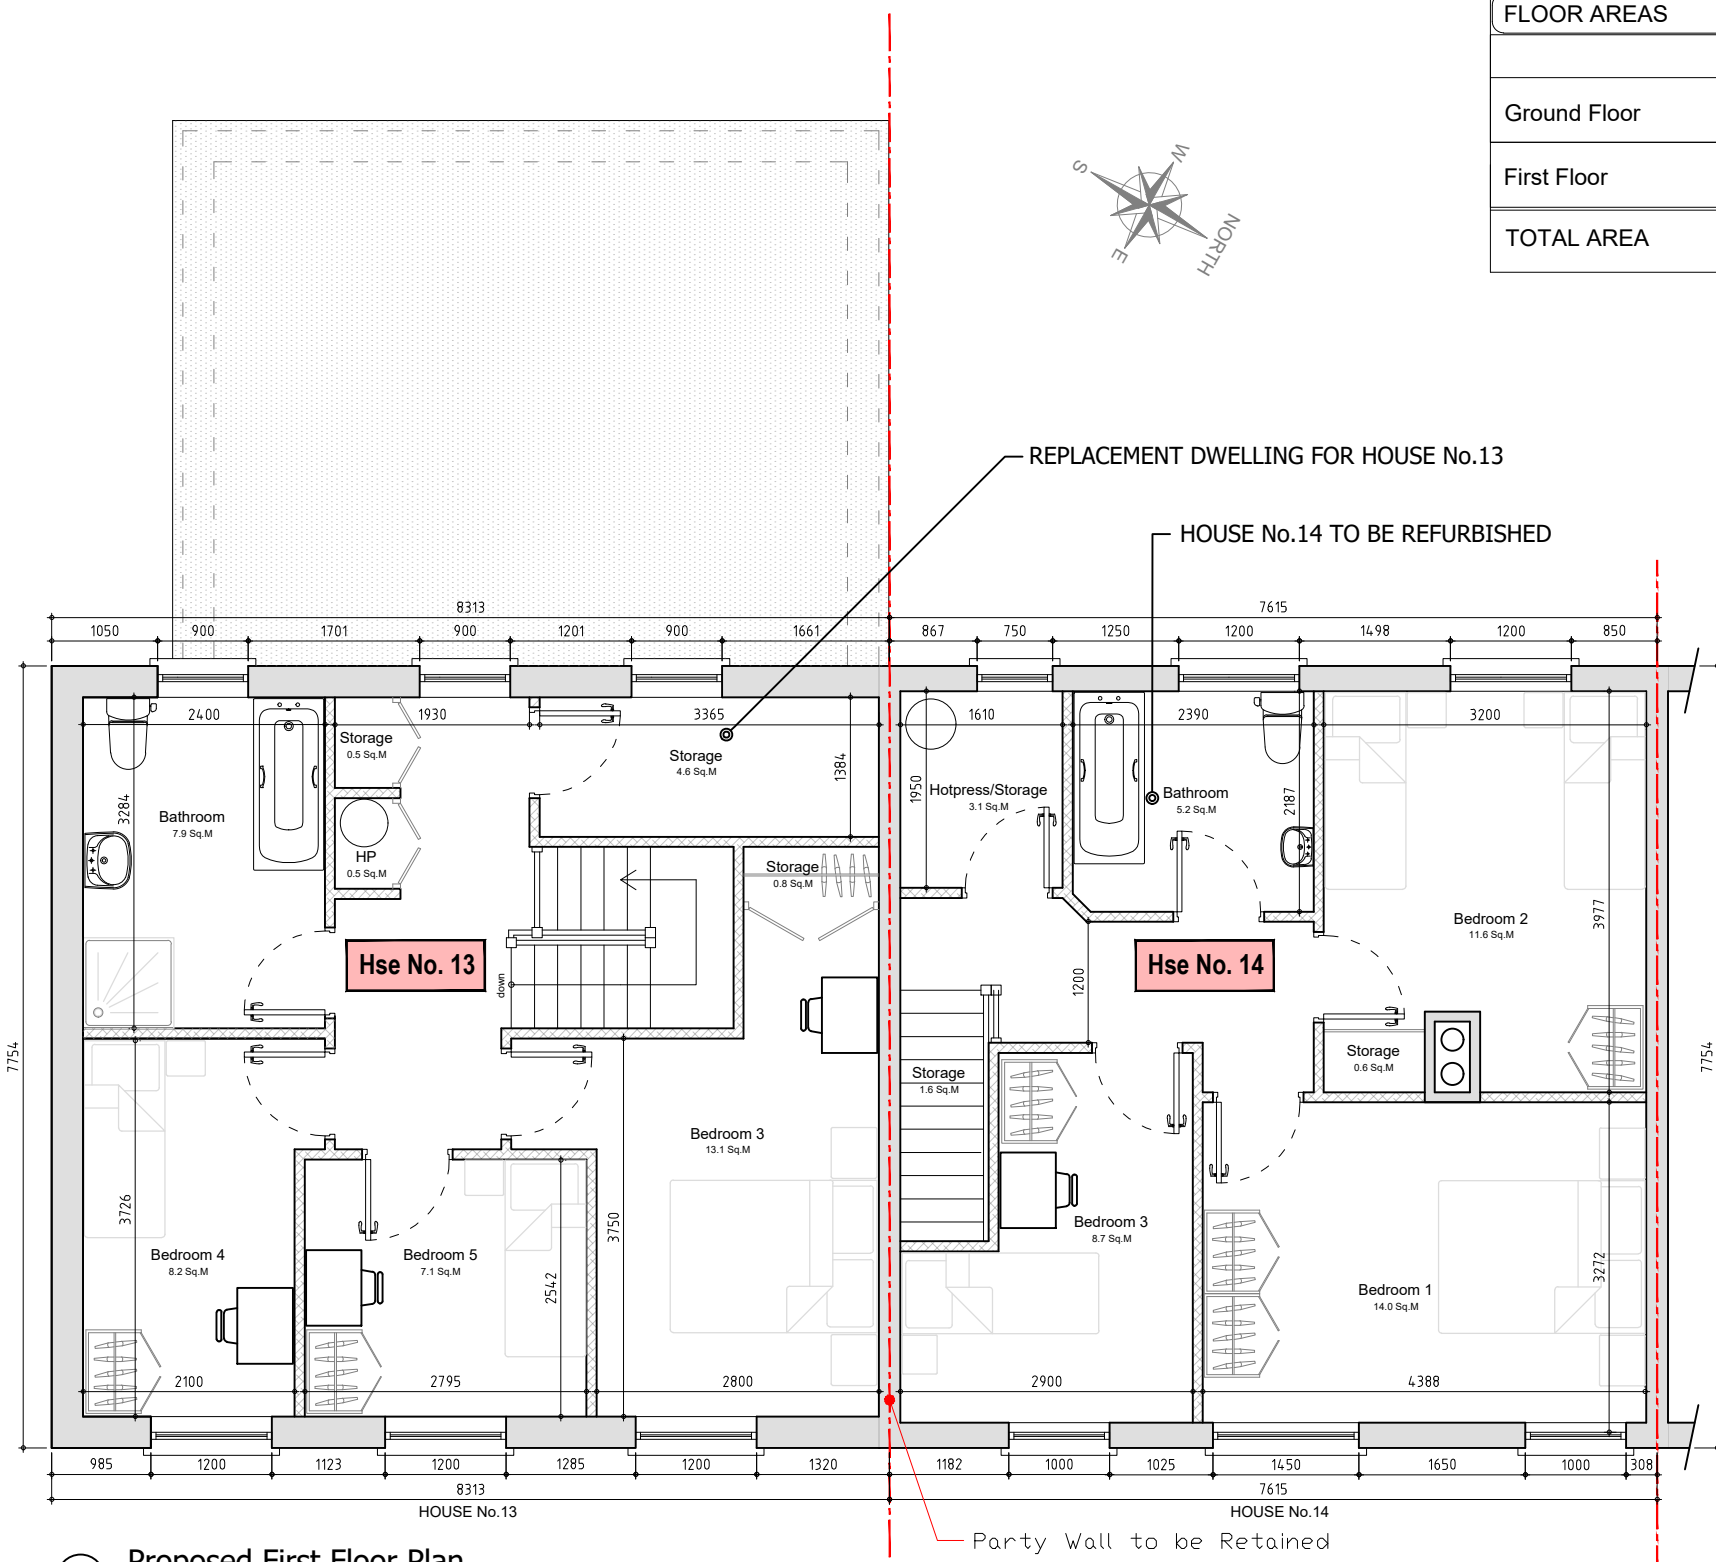

01 Proposed First Floor Plan Scale: 1:75

STATUS:	PLANNING ISSUE	A3
REV:	DESCRIPTION:	BY: DATE:

TAGROUP Kiltimagh, Co Mayo, F12 YA41
 Tel: 094 9041049
 tcampbell@tagroup.ie
 www.tagroup.ie

CLIENT: LAOIS COUNTY COUNCIL
 Housing Department
 County Hall, Portlaoise

SITE: HOUSE 13 & 14 LAKEGLEN, PORTLAOISE CO LAOIS.

PROJECT: DEMOLITION / RECONSTRUCTION OF HOUSE No.13 & REFURBISHMENT OF HOUSE No.14

TITLE: FIRST FLOOR PLAN

SCALE AT A3:	DATE:	DRAWN:	CHECKED:
1:75	21.05.2024	G.G.	T.C.
DRAWING NO:	22-116-01_P-10-02		REVISION: