


House No.13 already demolished due to fire damage  
Total Floor Area = 76 SqM

House No.14 to be Refurbished  
Total Floor Area = 94.7 SqM

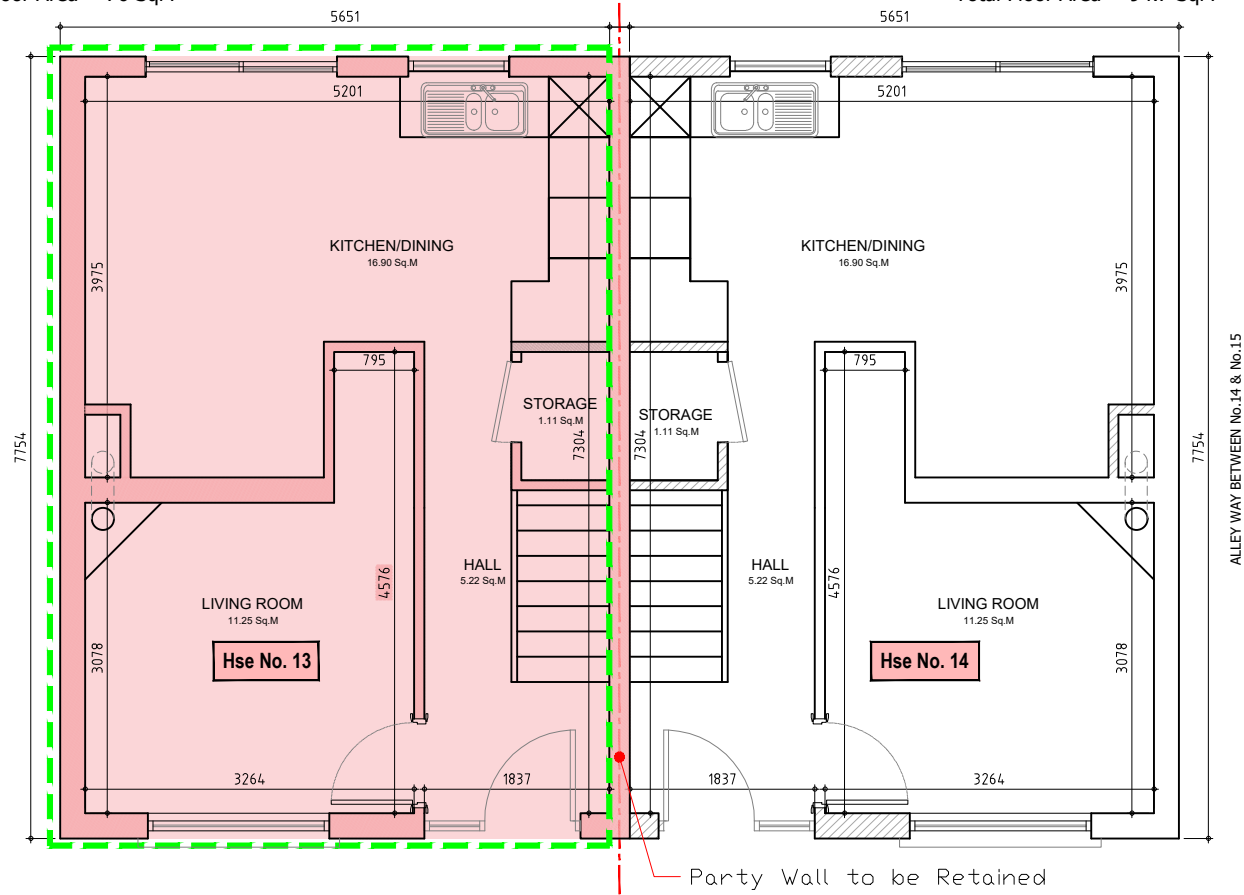


01 Demolition Plan

Scale: 1:75



02 Front Elevation

NTS

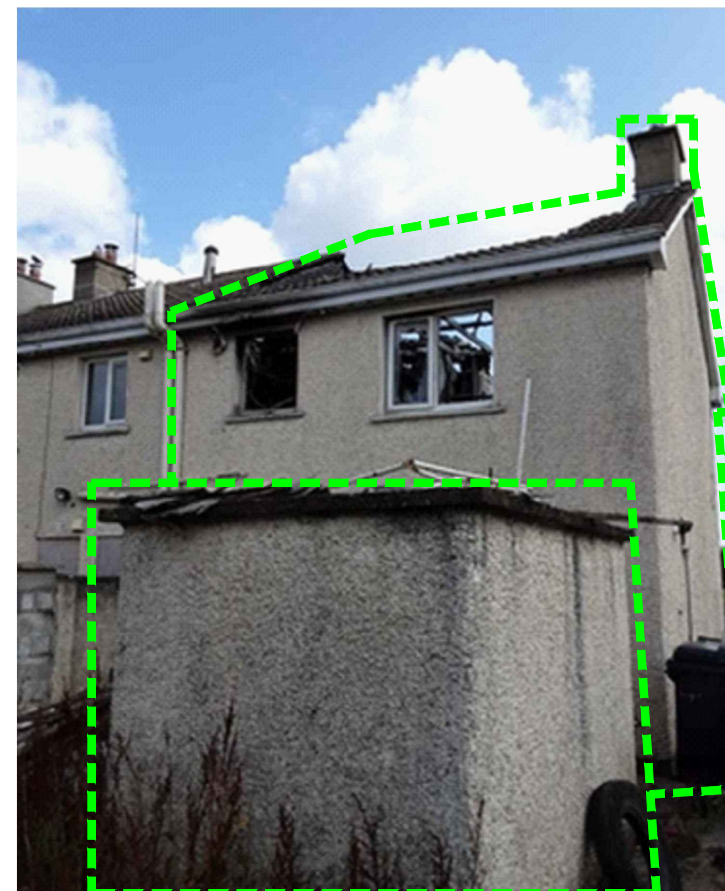

03 Rear Elevation & Shed

NTS

### Drawing Legend

ALREADY DEMOLISHED

Note:  
House No.13 has already been demolished as it was deemed structurally unsound due to extensive fire damage.

STATUS:	PLANNING ISSUE		A3
REV:	DESCRIPTION:	BY:	DATE:

**TAGROUP** Kiltimagh,  
Co Mayo,  
F12 YA41  
Tel: 094 9041049  
tcampbell@tagroup.ie  
www.tagroup.ie

CLIENT:



LAOIS COUNTY COUNCIL  
Housing Department  
County Hall,  
Portlaoise

SITE:  
HOUSE 13 & 14  
LAKEGLEN, PORTLAOISE  
CO LAOIS.

PROJECT:  
DEMOLITION / RECONSTRUCTION  
OF HOUSE No.13 &  
REFURBISHMENT OF HOUSE No.14

TITLE:  
DEMOLITION PLANS

SCALE AT A3: 1:75	DATE: 21.05.2024	DRAWN: G.G.	CHECKED: T.C.
DRAWING NO: 22-116-001_P-10-03		REVISION:	