



NORTH ELEVATION
Scale 1:100

Key
1. Limestone
2. Render Finish
3. Aluminum Windows
4. Aluminum Spandrel
5. Roof Finish to be agreed with Planning Authority
6. Light Chimney / Roof Light

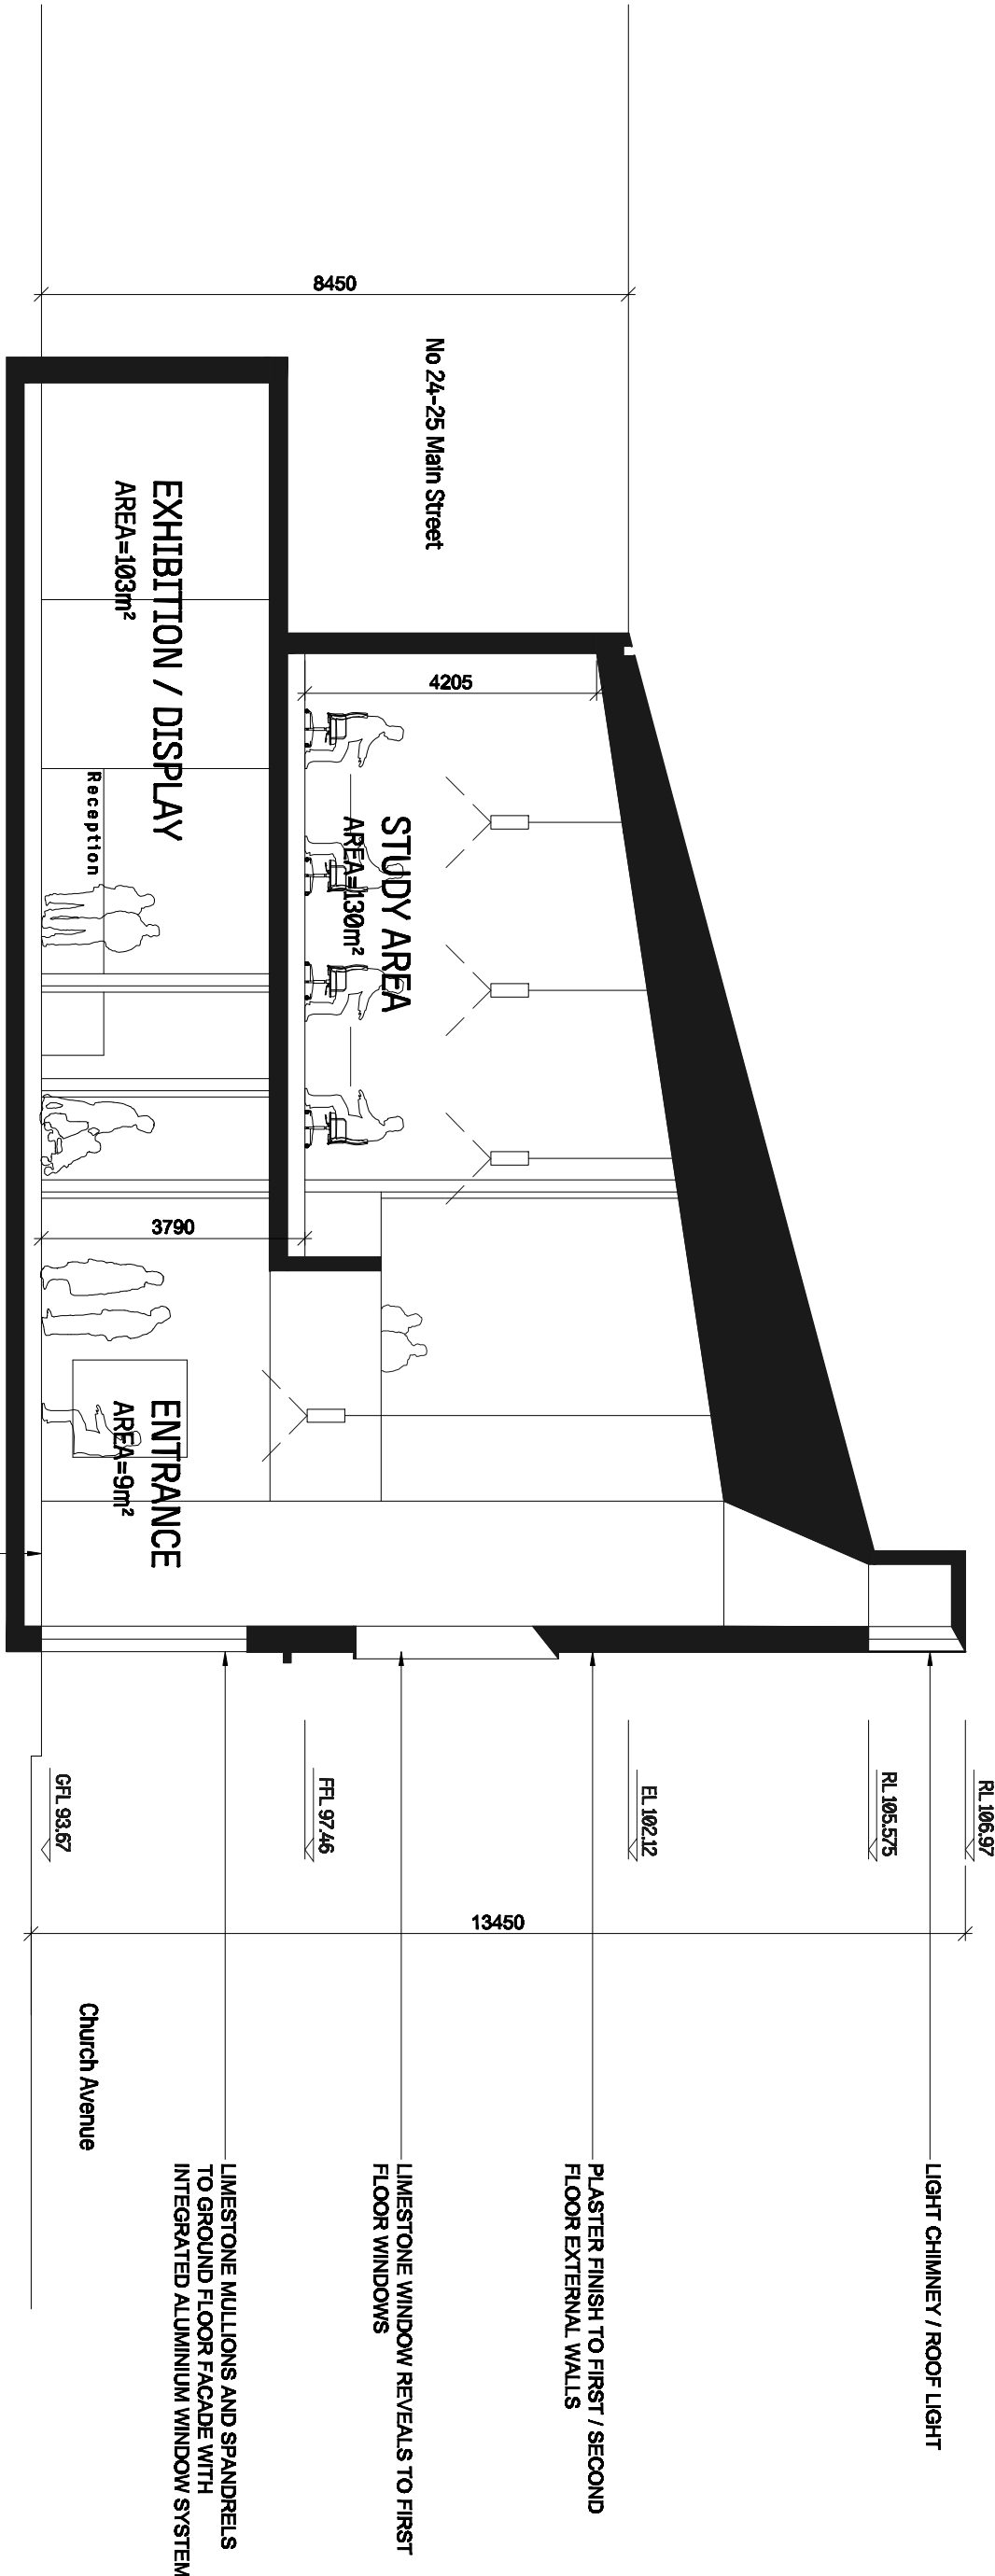

SECTION A
Scale 1:100

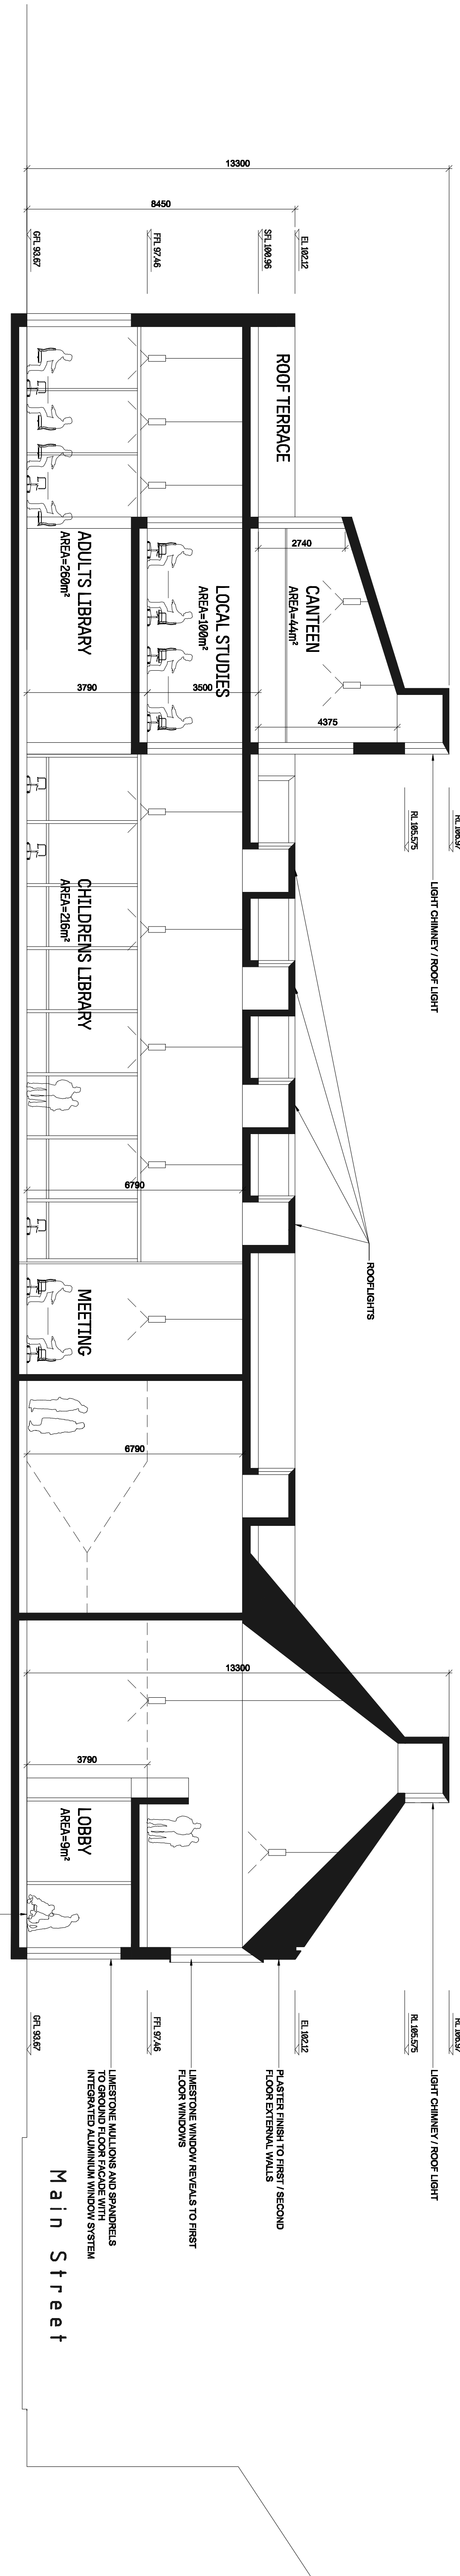

SECTION B
Scale 1:100

NOTES:
(c) COPYRIGHT MCOH ARCHITECTS
PROGRESS DRAWING ONLY
USE FIGURED DIMENSIONS ONLY

PLANNING /16-53 /PP-09