



3RD FLOOR PLAN
1:100 @ A1
173.4 m²

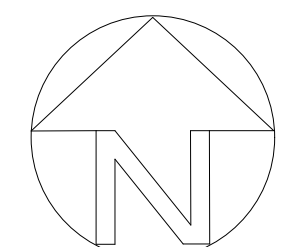

ROOF PLAN
1:100 @ A1

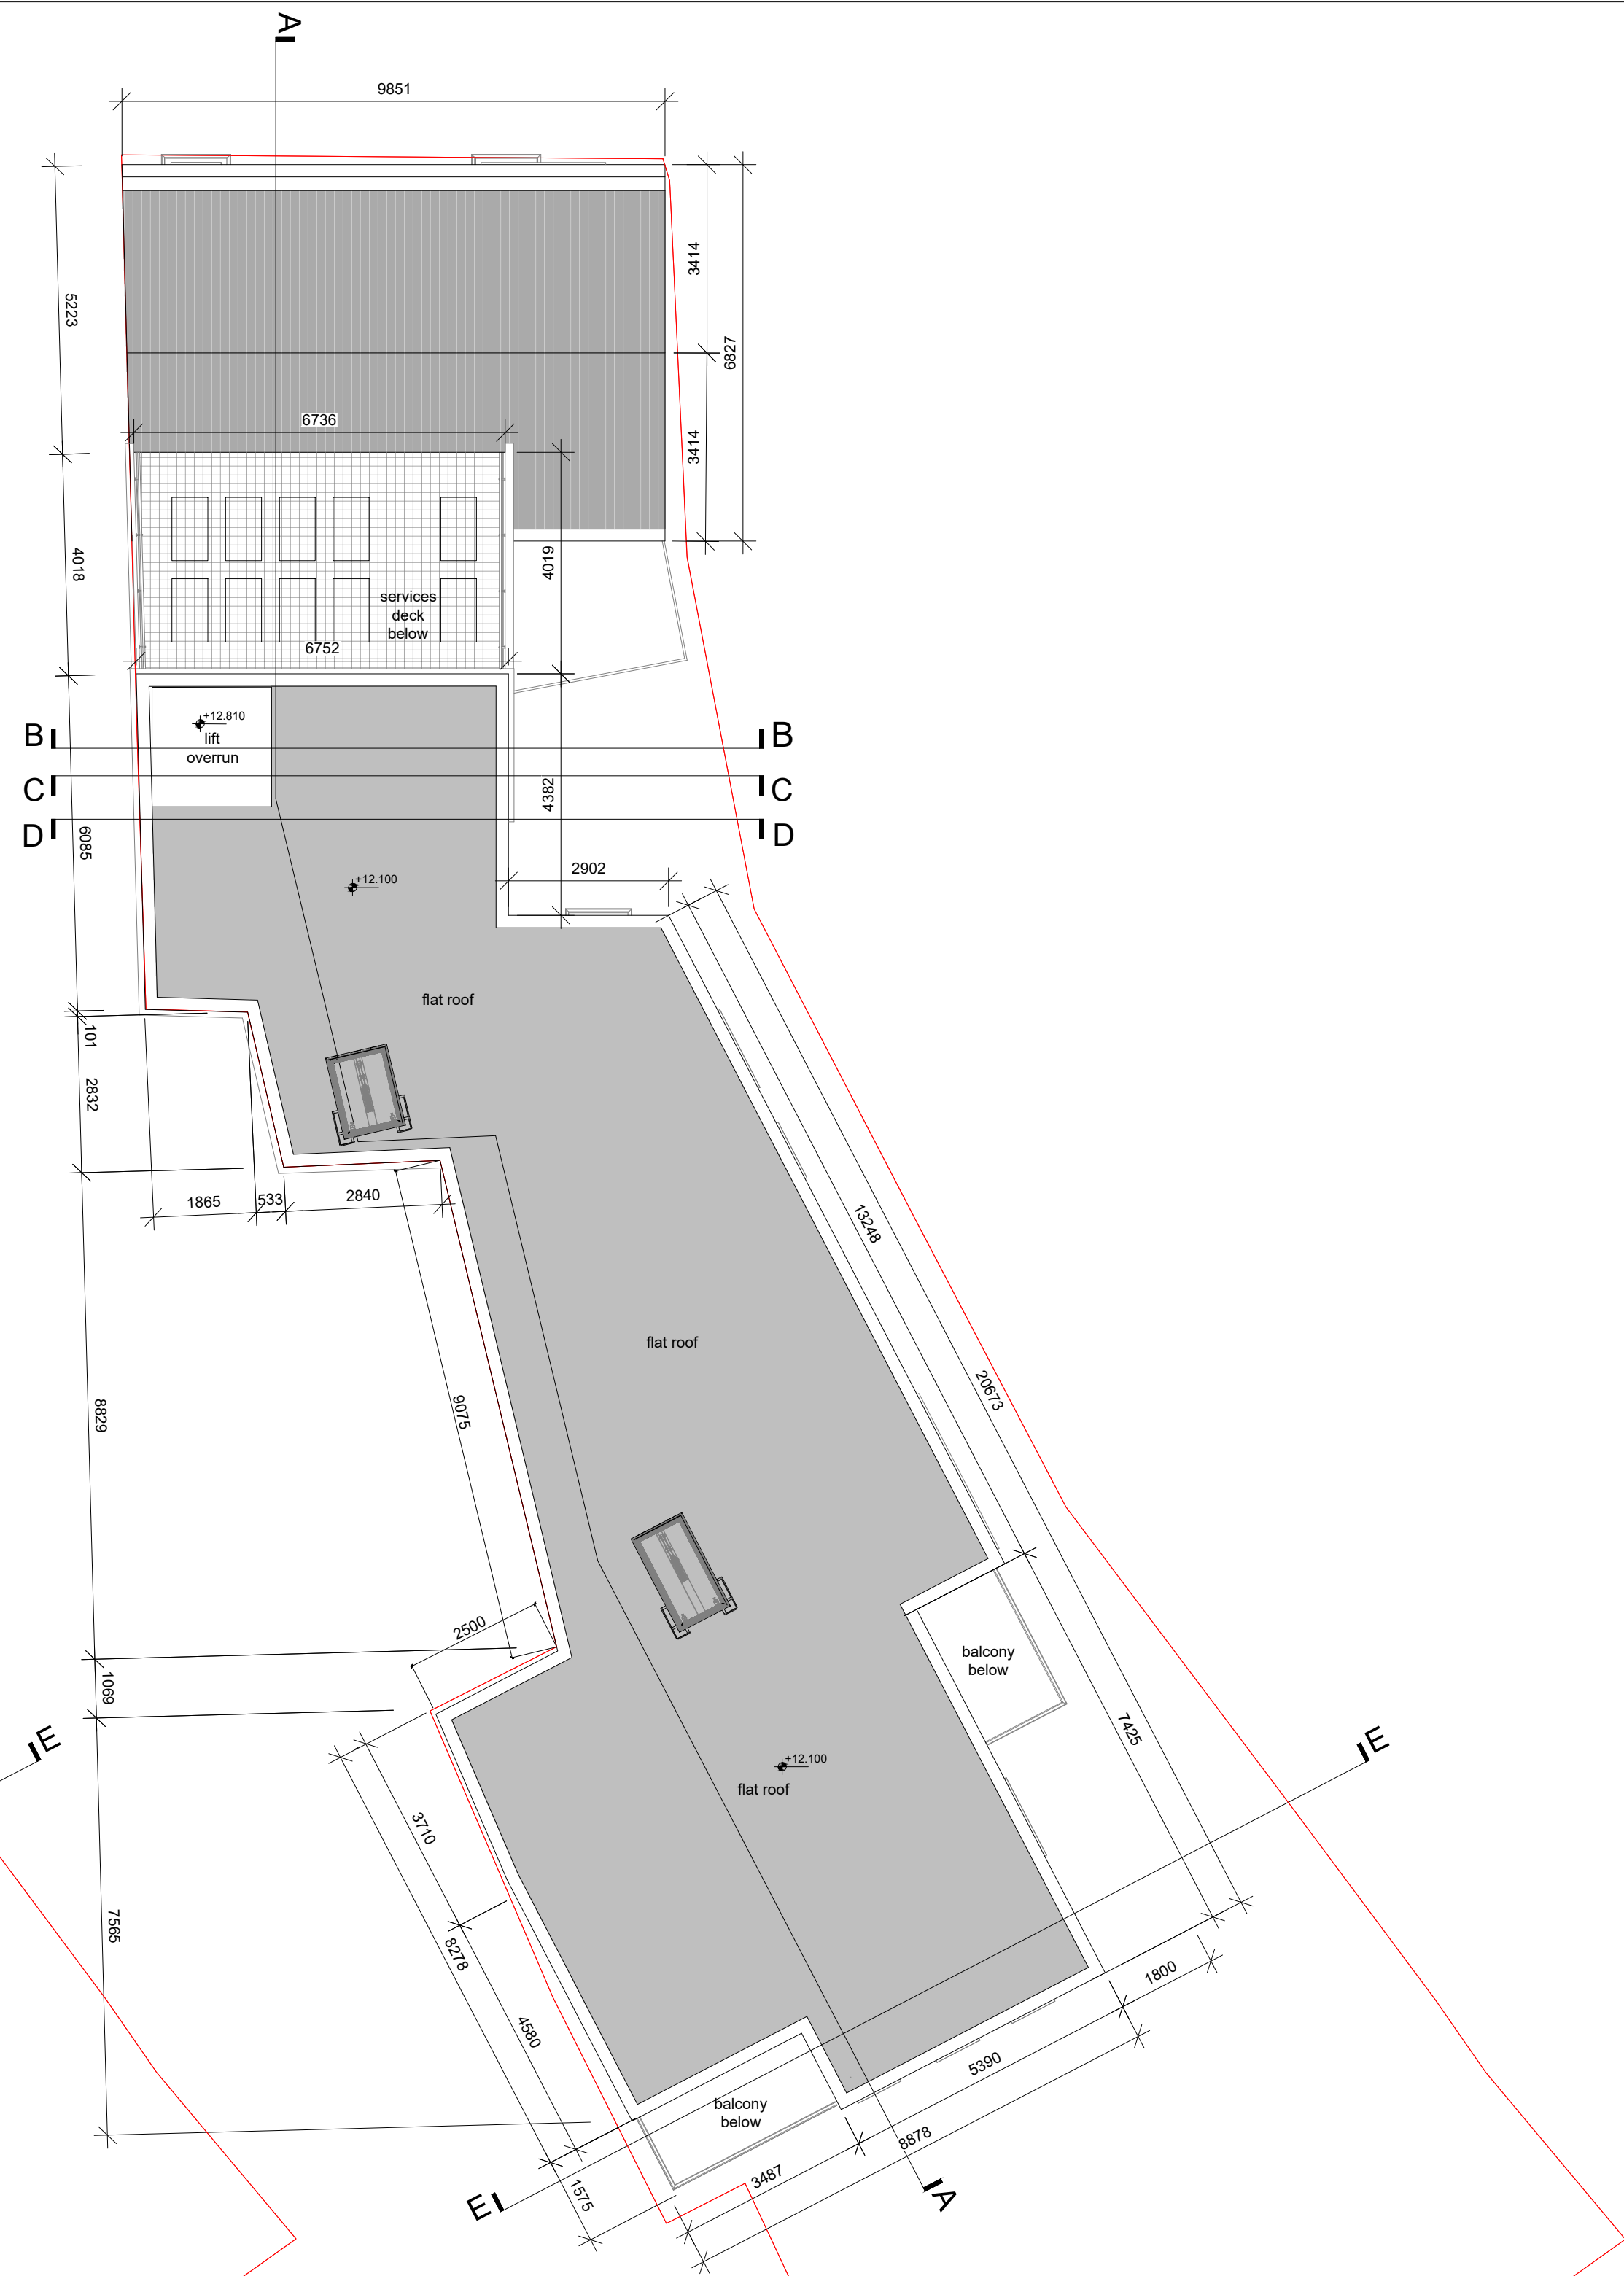

FOR PLANNING

Rev	Description	By	Date

	Galway Suite 4 Cloch Mhíle, Dublin Road, Galway, H91 V97E E: info@vha.ie www.vha.ie	Sligo 1-3 Abbey Street, Abbeyquarter North, Sligo, F91 X160 T: 091 483 934 T: 071 915 0022	Maynooth Office 20, Block B Maynooth Business Campus, Kildare T: 071 915 0022
	Client: Cluid Housing Project: Proposed Residential Development 102 Main Street, Portlaoise, Co. Laois Drawing Description: Proposed Apartment Block Third Floor & Roof Plan Status: Planning Date: April 2024		
Drawing No: 200301-03-201 Scale: 1:100 @ A1		Rev: E Checked by: BF	