


### Legend

- 0.5m Lateral Safety Zone
- 0.5m Longitudinal Safety Zone
- Bus Set Down Area (To Cease Overtaking)
- Cone
- Existing Yellow Box (Residence Gate)
- Inbound Traffic Route
- Outbound Traffic Route
- Pedestrian Barrier
- Temporary Bus Stop/Suspended Parking Bay
- Work Area

### Manifest

- 107 x Pedestrian Barrier
- 92 x Cone
- 6 x WK 001 Roadworks Ahead
- 5 x RUS 002 Keep Right
- 4 x WK 033 Road Narrows on Right
- 3 x RUS 001 Keep Left
- 2 x P 003L Direction
- 2 x P 003R Direction
- 2 x P 010 End
- 2 x WK 032 Road Narrows on Left
- 1 x W 185 Barrier Board - Five Bars

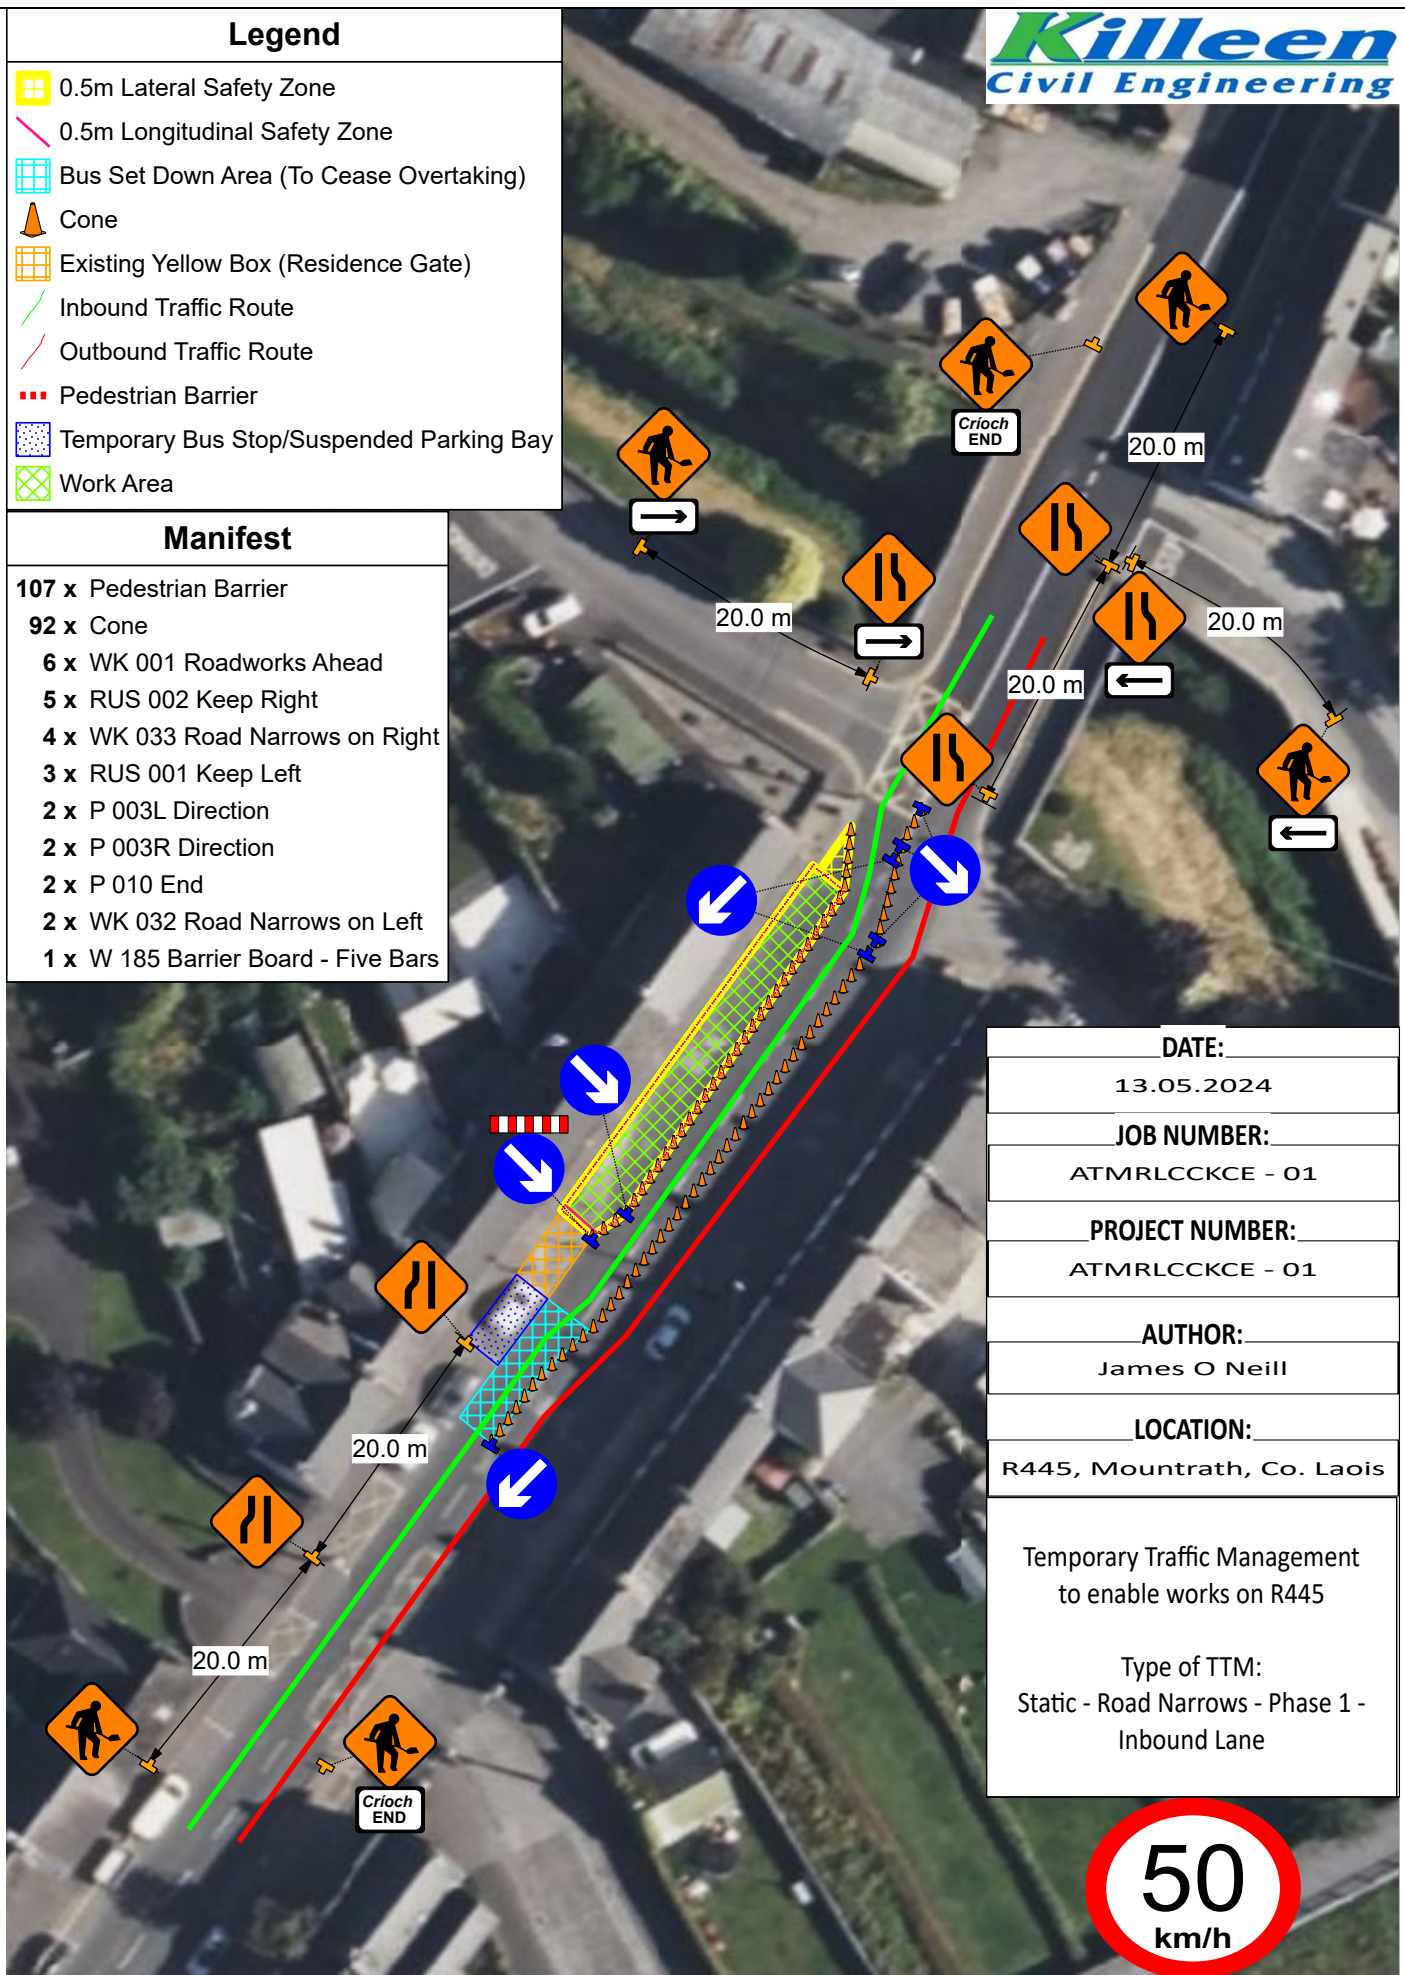

<b>DATE:</b>
13.05.2024
<b>JOB NUMBER:</b>
ATMRLCKCE - 01
<b>PROJECT NUMBER:</b>
ATMRLCKCE - 01
<b>AUTHOR:</b>
James O'Neill
<b>LOCATION:</b>
R445, Mountrath, Co. Laois
Temporary Traffic Management to enable works on R445
Type of TTM: Static - Road Narrows - Phase 1 - Inbound Lane

