

### Legend


- Bus Set Down Area (To Cease Overtaking)
- Cone
- Existing Yellow Box (Residence Gate)
- Pedestrian Barrier
- Temporary Bus Stop/Suspended Parking Bay
- Work Area



1.2m wide pedestrian ramps and or compact delay set ramps laid out at temporary bus stop areas

### Manifest

- 107 x Pedestrian Barrier
- 92 x Cone
- 5 x Sign
- 3 x Bus Stop Closed
- 2 x P 001
- 2 x WK 081 Pedestrians Cross on Right
- 1 x RUS 002 Keep Right
- 1 x WK 080 Pedestrians Cross on Left

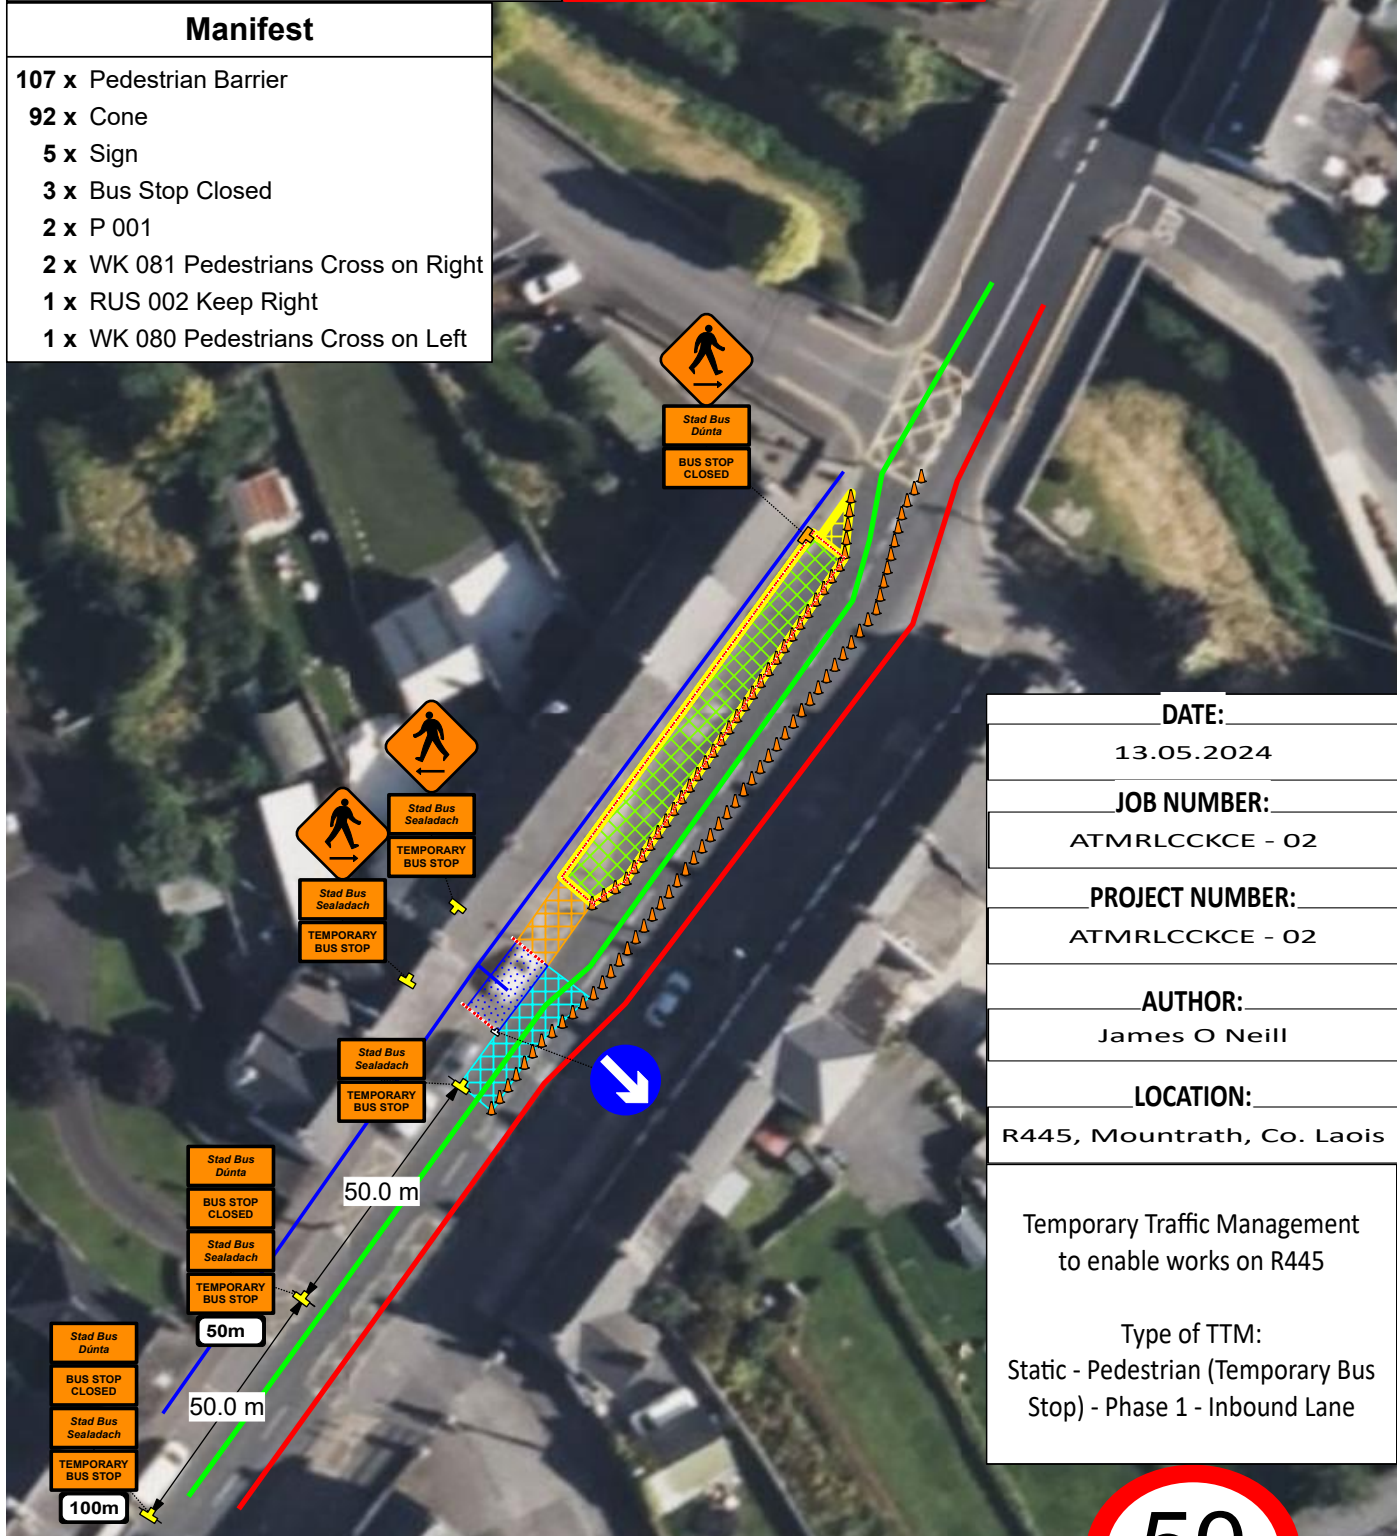

<b>DATE:</b>
13.05.2024
<b>JOB NUMBER:</b>
ATMRLCCKCE - 02
<b>PROJECT NUMBER:</b>
ATMRLCCKCE - 02
<b>AUTHOR:</b>
James O'Neill
<b>LOCATION:</b>
R445, Mountrath, Co. Laois
Temporary Traffic Management to enable works on R445  Type of TTM: Static - Pedestrian (Temporary Bus Stop) - Phase 1 - Inbound Lane

**NOT TO SCALE - STEP OUT 50M BETWEEN SIGNS**

**UTILISE EXISTING SERVICE POLES TO MOUNT SIGNS**

