








### Legend


-  0.5m Lateral Safety Zone
-  Bus Set Down Area
-  Cone
-  Extent of Inbound Completed Works
-  Pedestrian Barrier
-  Temporary Bus Stop/Suspended Parking Bay
-  Work Area



1.2m wide pedestrian ramps and or compact delay set ramps laid out at temporary bus stop areas

### Manifest

- 128 x Pedestrian Barrier
- 40 x Cone
- 5 x Sign
- 3 x Bus Stop Closed
- 2 x P 001
- 2 x WK 080 Pedestrians Cross on Left
- 1 x RUS 002 Keep Right
- 1 x WK 081 Pedestrians Cross on Right

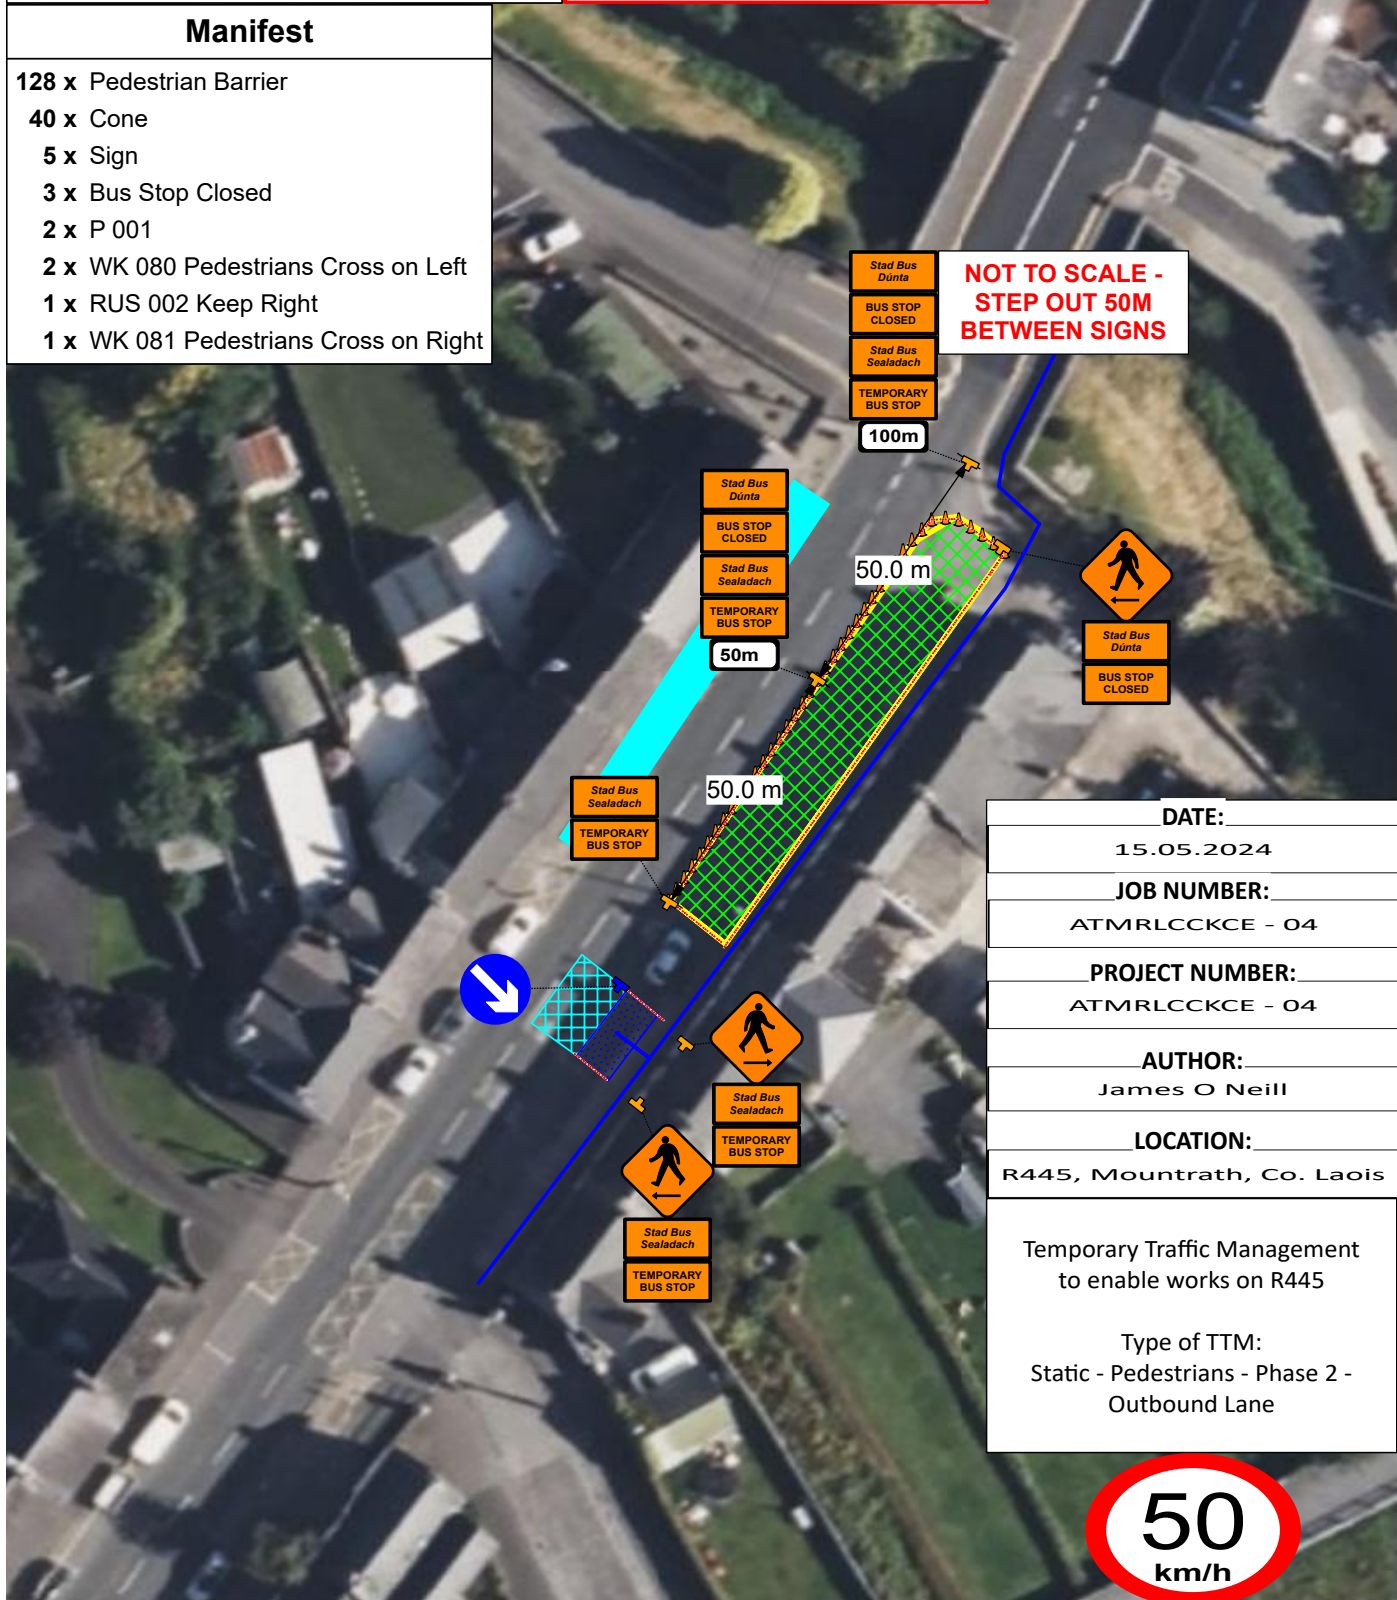

<b>DATE:</b>	15.05.2024
<b>JOB NUMBER:</b>	ATMRLCCKCE - 04
<b>PROJECT NUMBER:</b>	ATMRLCCKCE - 04
<b>AUTHOR:</b>	James O Neill
<b>LOCATION:</b>	R445, Mountrath, Co. Laois

Temporary Traffic Management to enable works on R445

Type of TTM:  
Static - Pedestrians - Phase 2 - Outbound Lane

