
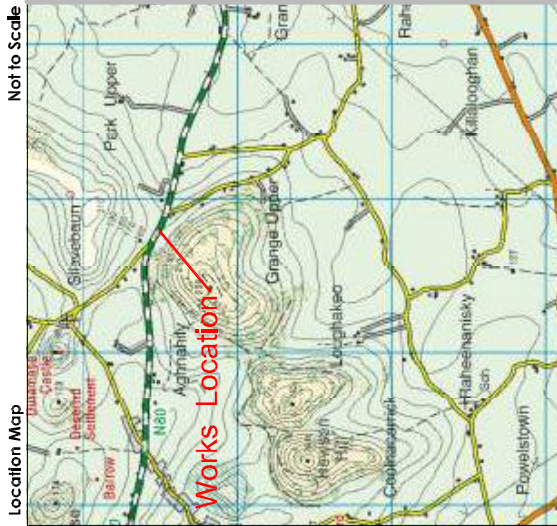


**LEGEND**

Mechanical Abrasion Location

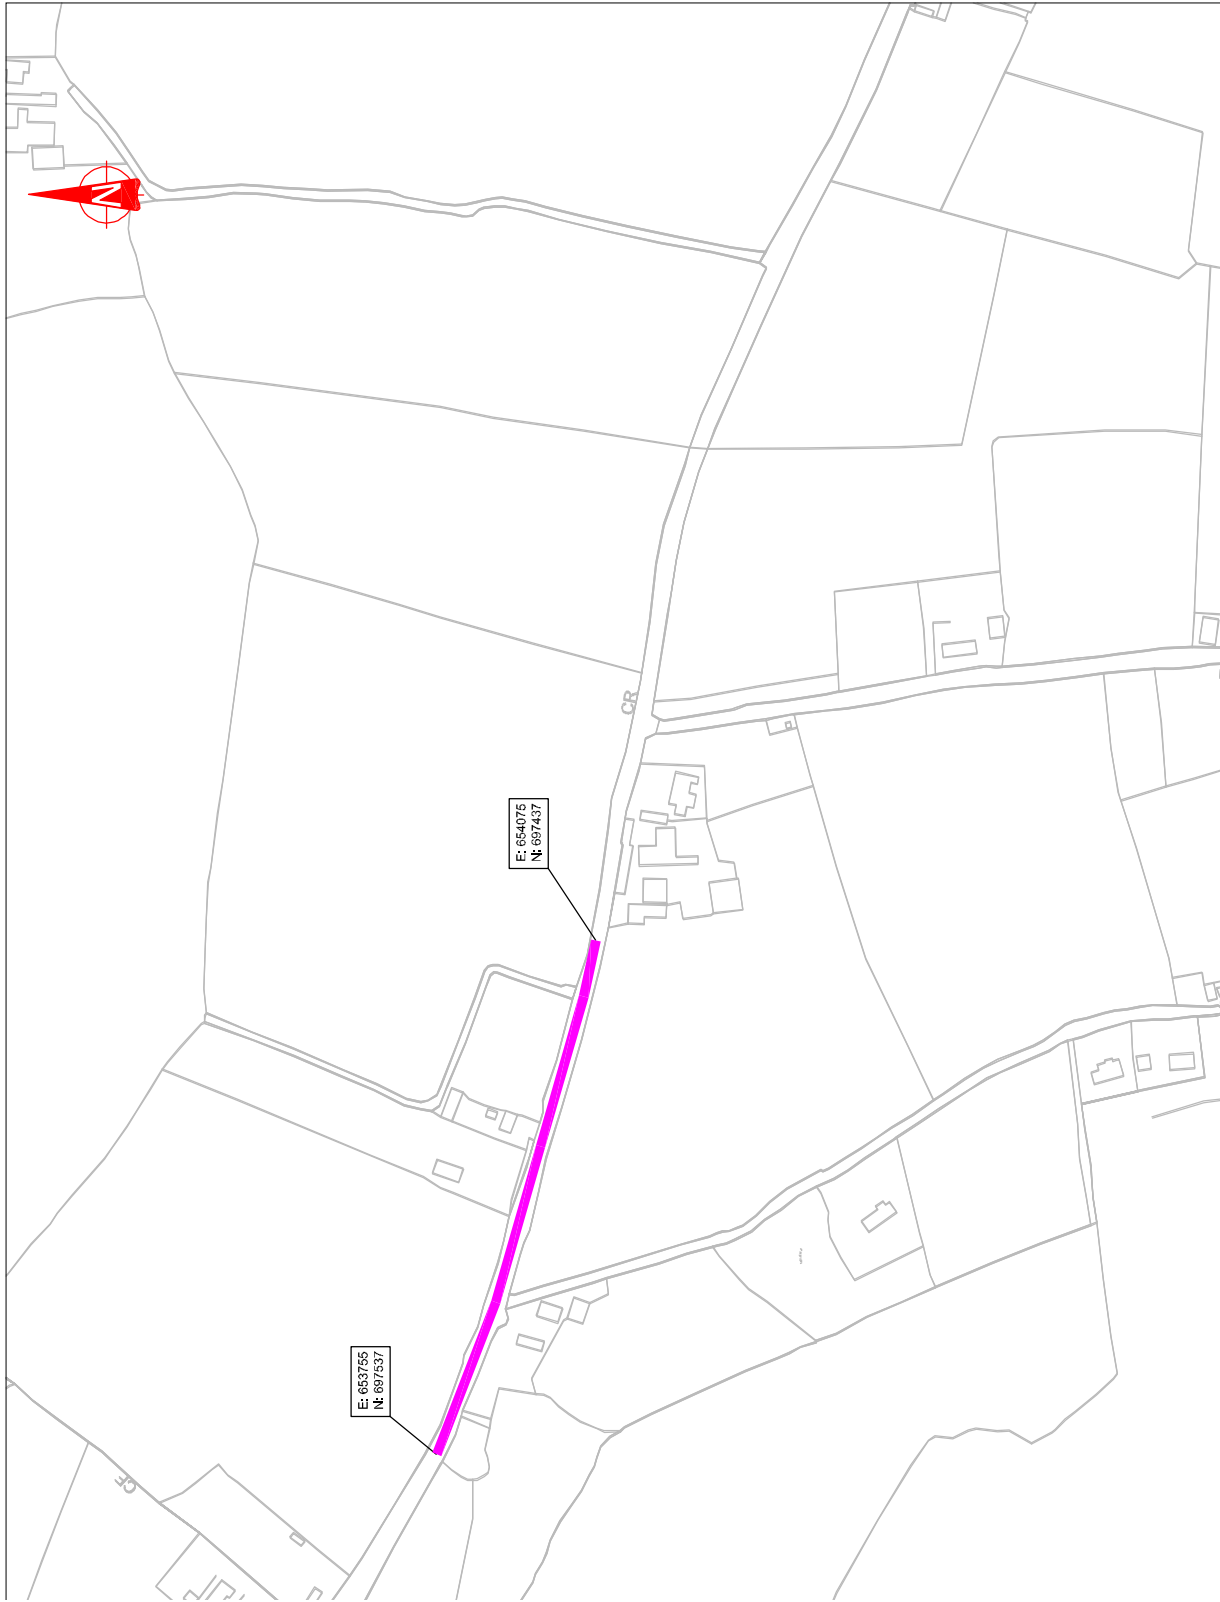

**LAOIS COUNTY COUNCIL**  
**COMHAIRE CHOINTAE LAOISE**

Mr. Philip McVeigh,  
 A/Senior Engineer,  
 Roads.  
 Mr. Donal Brennan,  
 Director of Services,  
 Infrastructure, Water Services, Environment,  
 Emergency Services and Corporate Affairs.



Revision	Date	Description



Produced by Laois County Council under copyright agreement from Ordnance Survey of Ireland. All rights reserved. Licence No. L040CCKM9802

**Project: HD28 site 2019**  
**Title: Re-Texture Location (N80\_M\_2018\_029) Grange Upper**

Drawn: N.Sweeney	File: 008500112019	Project No.	Drawing No.	Rev.
Checked: T.M.	Scale: NTS		N80_M_2018_029	0
Approved: F.N.	Date: 08/04/2019		Status:	