


**LEGEND**

**Mechanical Abrasion Location**

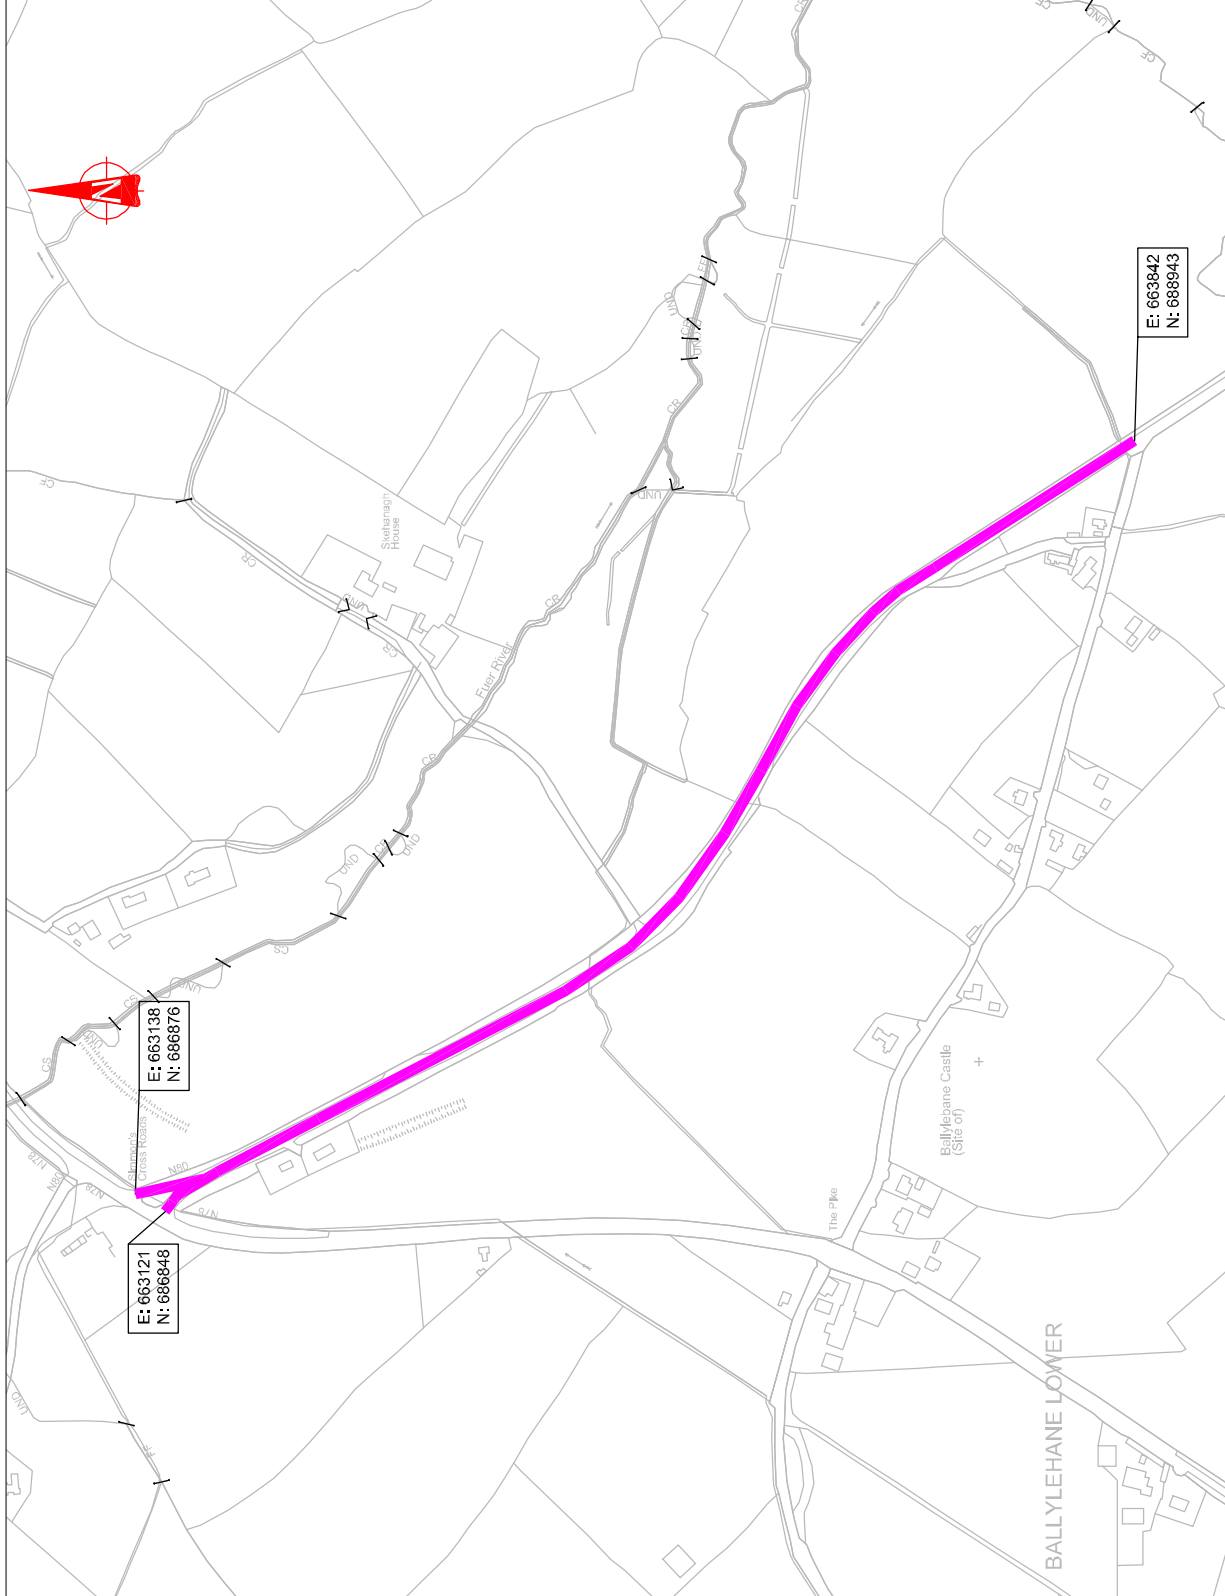

Location Map



Not to Scale

**NRA**  
National Roads Authority  
*An tAúthóras um Bóithíre Náisiúnta*

Produced by Leasr County Council under copyright agreement from Ordnance Survey of Ireland. All rights reserved. Licence No. L00100009802

Revision	Date	Description

**LAOIS COUNTY COUNCIL**  
**COMHAIRLE CHOINTAE LAOISE**

Mr. Philip McVeigh,  
A/Senior Engineer,  
Co. Laois  
(057) 8664000

Mr. Donal Brennan,  
Director of Services,  
Infrastructure, Water Services, Environment,  
Emergency Services and Corporate Affairs.

**Project: HD28 site 2019**

**Title: Re-Texture Location (N80\_M\_2018\_040) Simmons Cross**

Drawn: N.Sweeney	File: 00850012019	Project No.	Drawing No.
Checked: T.M.	Scale: NTS	N80_M_2018_040	0
Approved: F.N.	Date: 08/04/2019	Status:	