



L-2112 Pallas Big, Co. Laois


Diversion Route

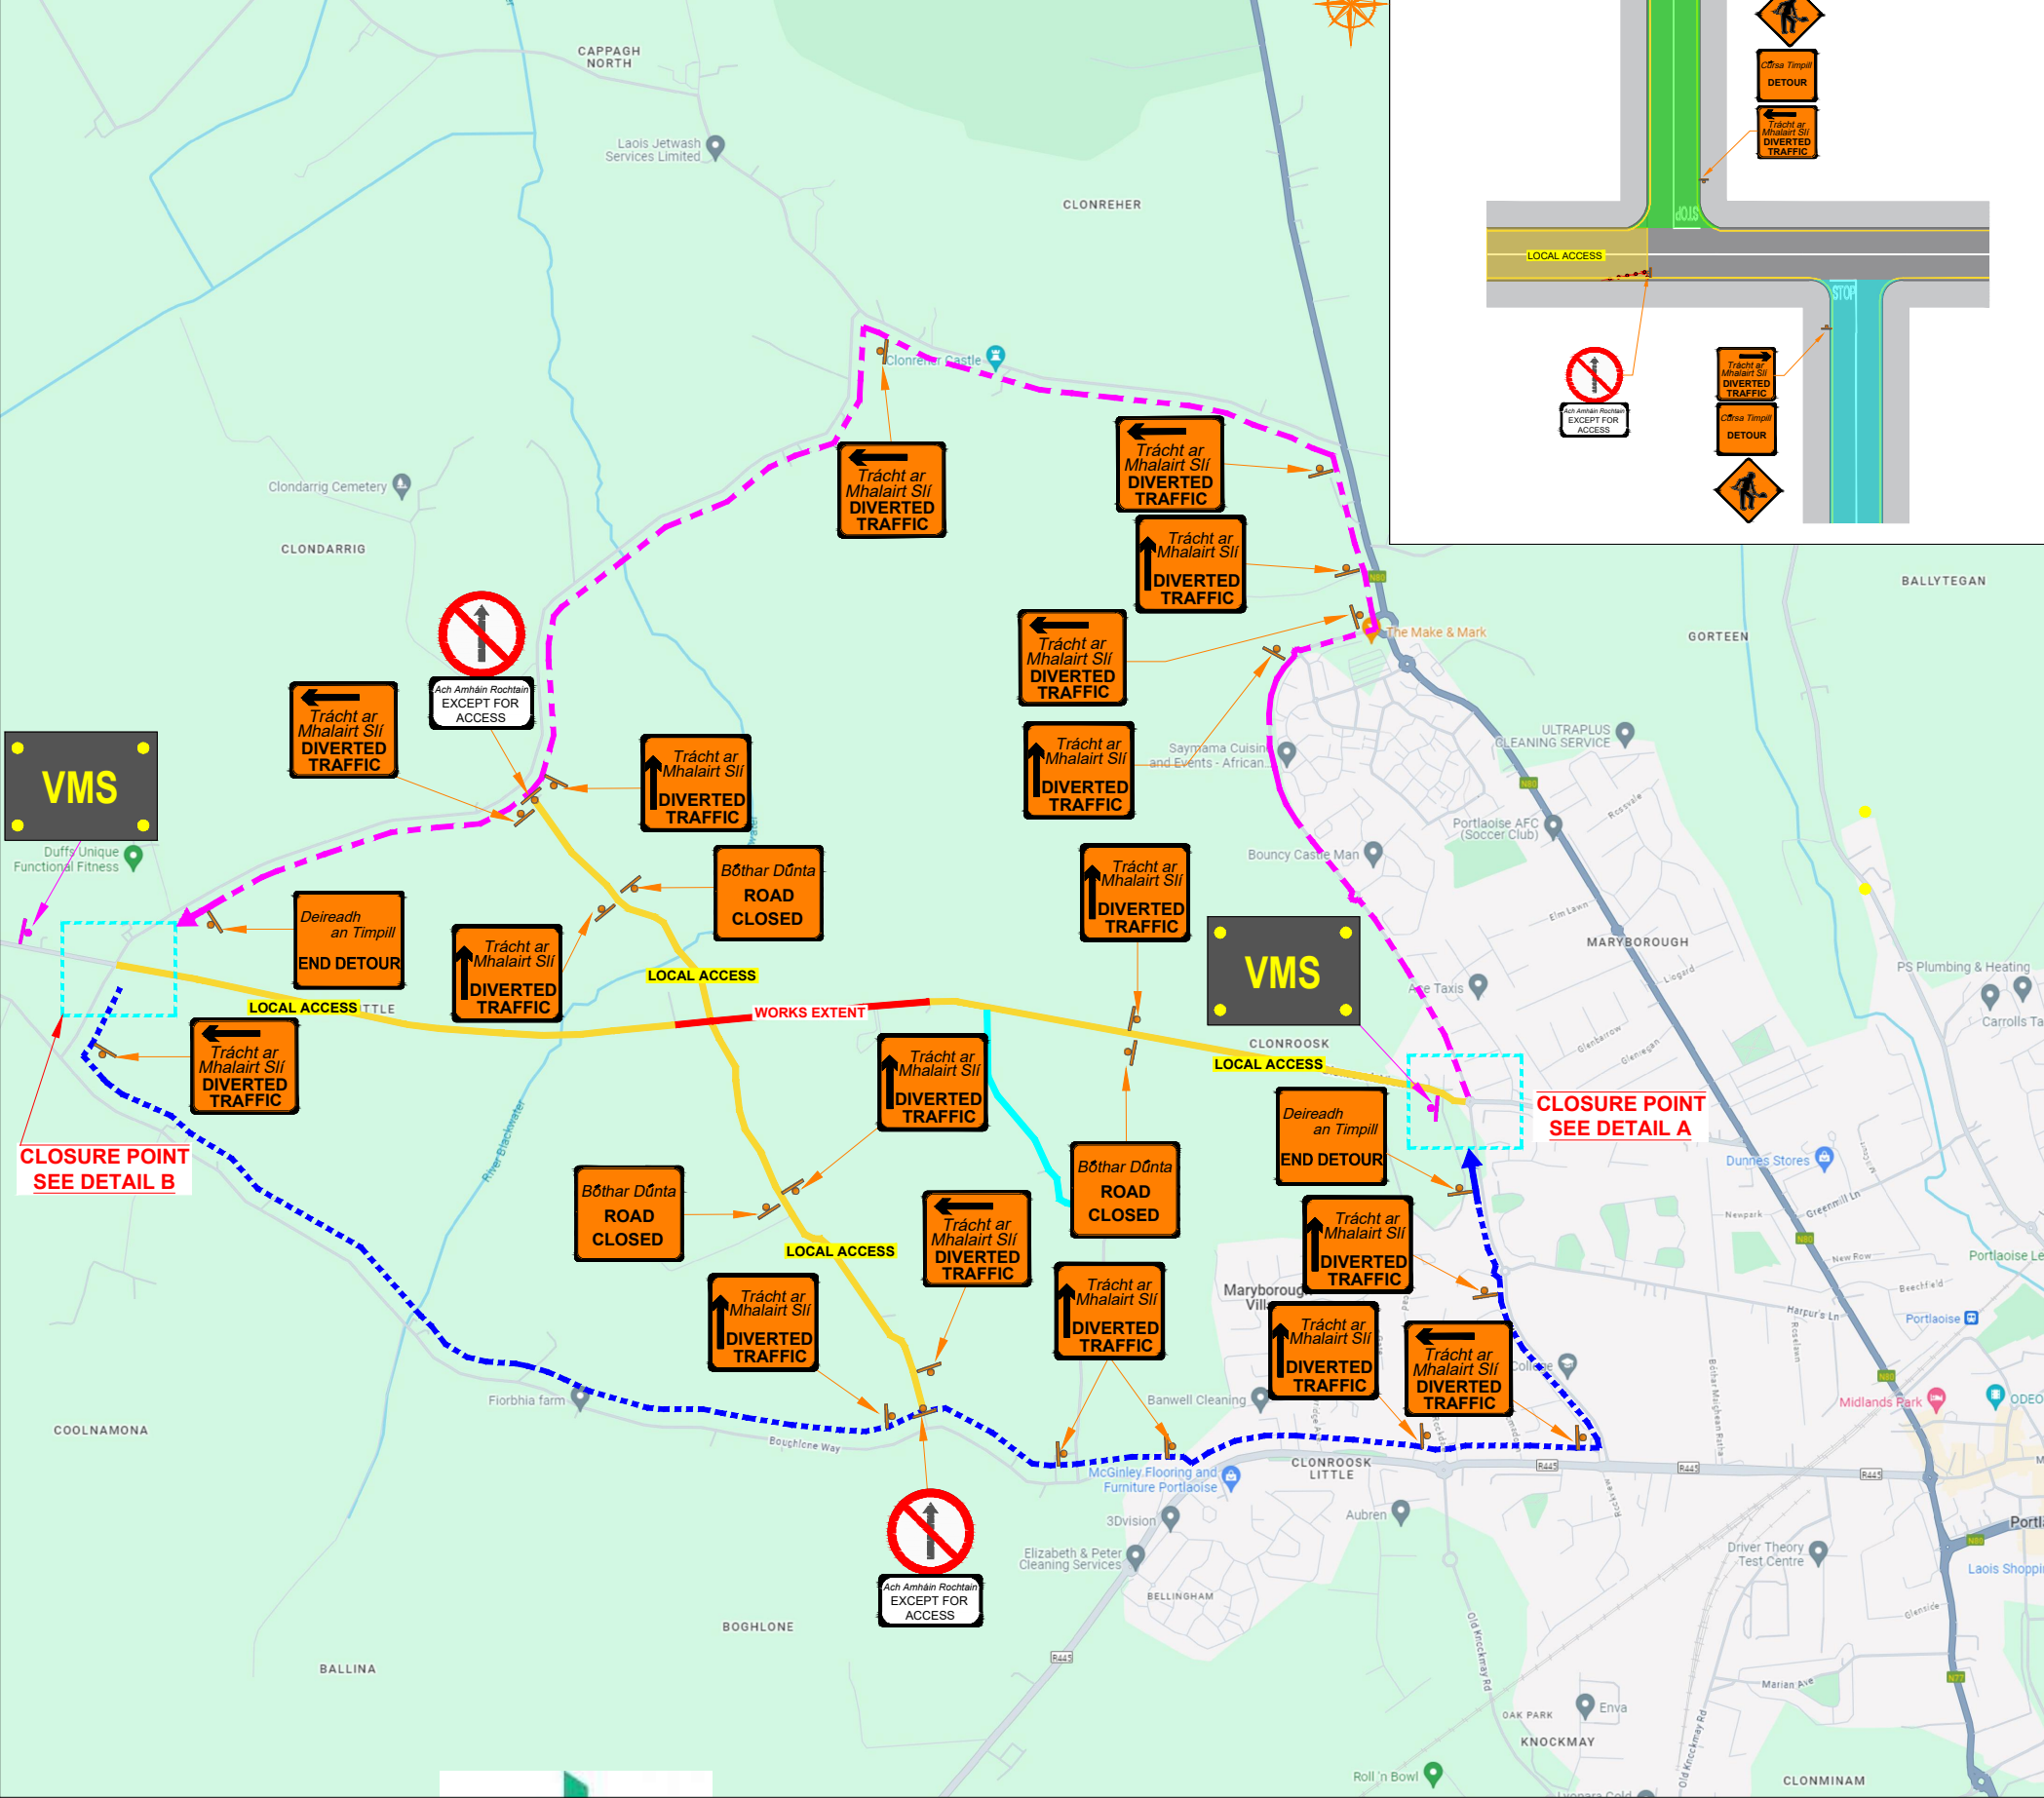


SIDE ROAD DETAIL

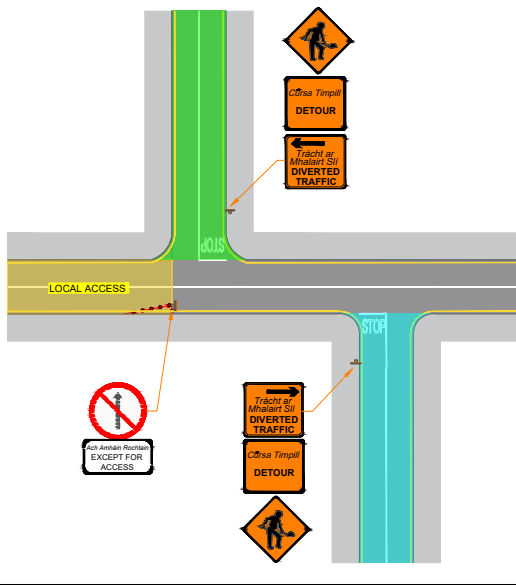


WORKS EXTENT

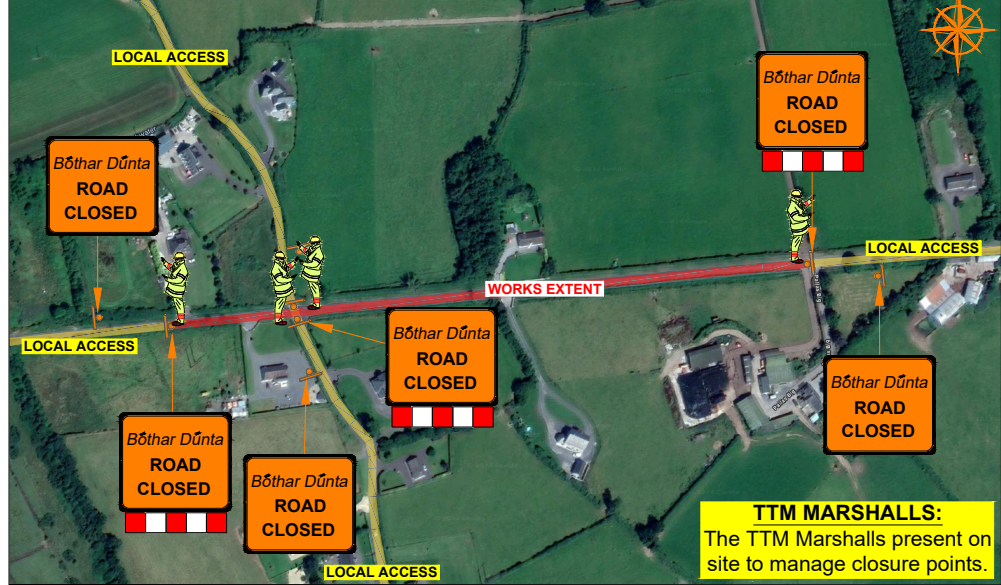

DETAIL A

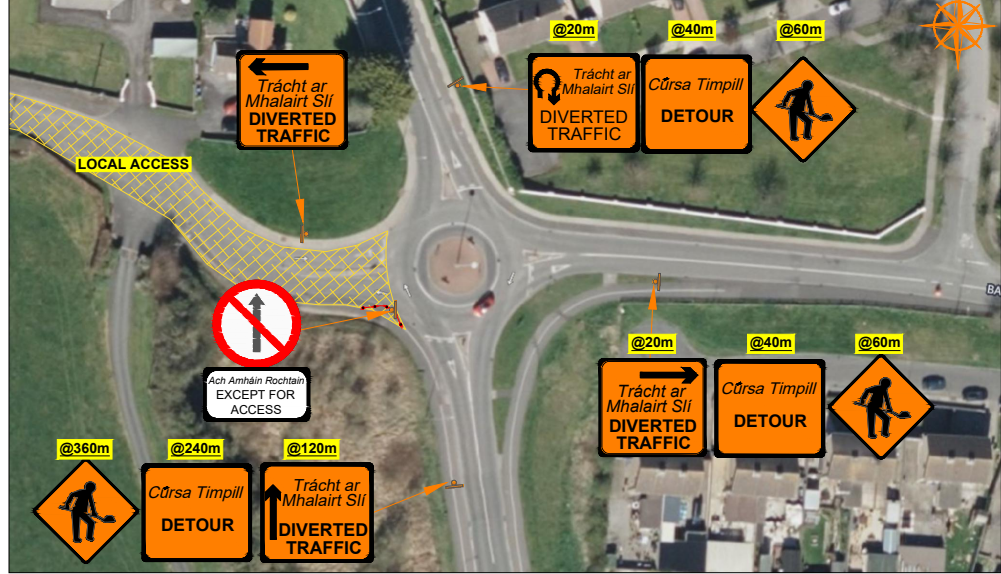

DETAIL B

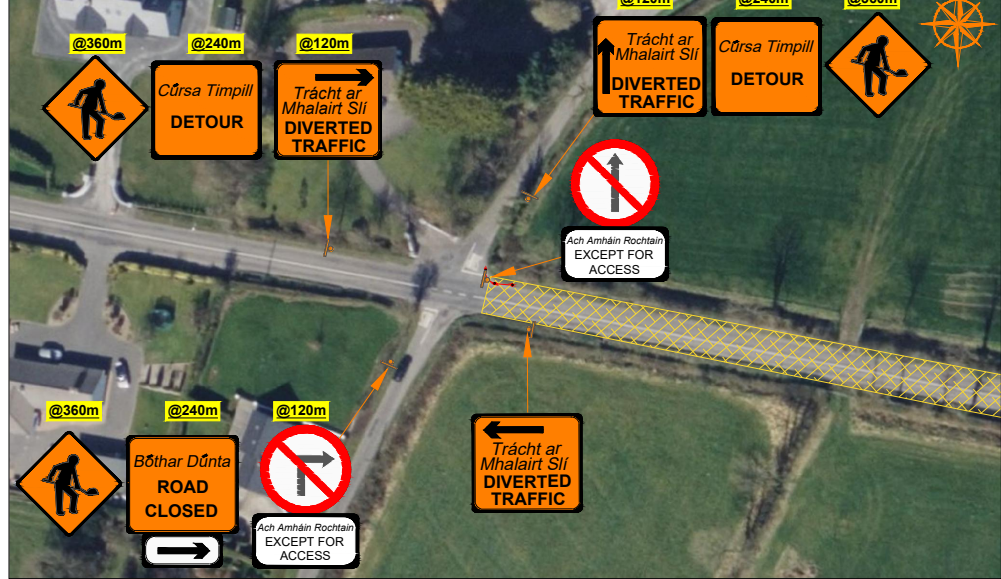

ROAD CONTROL

Copyright Notes:
This drawing is the property of Road Control Services Ltd. The design information contained herein is strictly confidential. This document is not to be used, reproduced, disclosed or circulated in whole or in part without prior written consent.

BHG

www.BHG.ie

DESIGN PARAMETERS	
Advance Warning Signage	
Sign size	600mm
Sign Visibility	90m
Number of Signs	3
Cumulative Distance	360m
Distance between Advance Warning Signs	120m
Taper	
Lane Taper Rate	N/A
Hard Shoulder Taper Rate	N/A

Speed Limit	80
Road Classification	2(i) <12hours
Cones	
Cone Height	750mm
Taper Spacing	3m
Longitudinal Spacing	12m
Safety Zones	
Longitudinal	45m
Lateral	1.2m
Lanes	
Lane Width	3.0m

LEGEND	
	Works Area
	Traffic sign
	Traffic cones
	Local Access
	Diversion Route A
	Diversion Route B

GENERAL NOTES

- All information contained in this drawing (including digital data) should be checked and verified prior to any stage of construction;
- All works are to be carried out in accordance with local authority requirements and are to be included in the site-specific safety & health plan;
- Site inspections and maintenance of the traffic management layout is to be agreed with local authority to ensure the safety and integrity of the design;
- Contractor to carry out a site risk assessment prior to the installation of any traffic management plan to ensure that conditions reflect those considered for design post submission;
- Contractor shall be responsible for the provision of ramp access at any change in road surface level where traffic runs on a temporary surface, and for pedestrian/cycle ways where footpath/cycle-ways have a level discontinuity as per result of the works.

Rev	Date	Details	Dm	Chk	App	Dm	DJ
01	28.05.24	TMP AMENDMENTS	DJ	MA	DH	Chk	MA
						Date	27-05-2024
						Scale	NTS @A3
						Stage	CONSTRUCTION

Project	L-2112 Pallas Big, Co. Laois
Title	TEMPORARY TRAFFIC MANAGEMENT PLAN DIVERSION ROUTE
Drawing No	C24028_13_001
Rev	1