


Soakaway Long Section
Scale 1:20

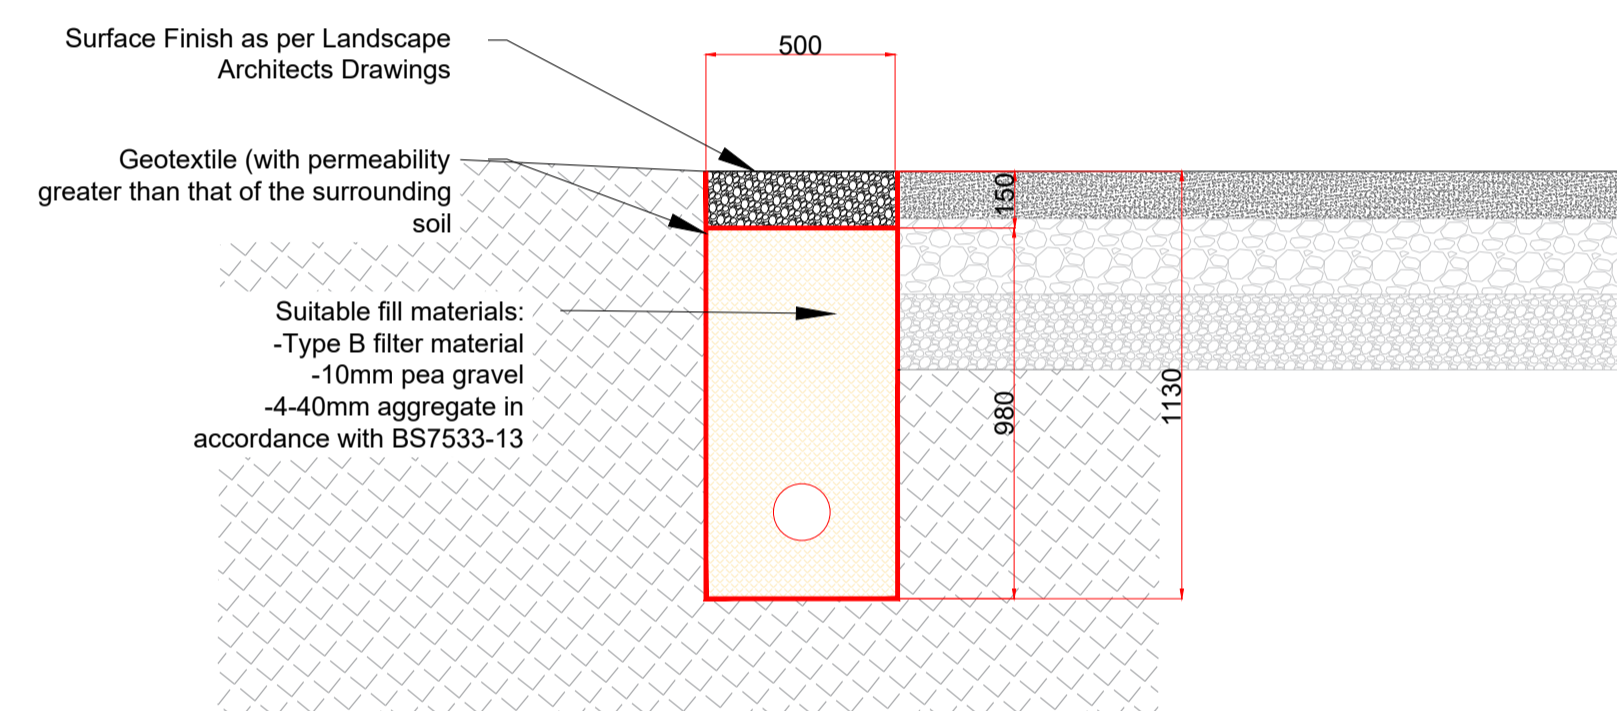

TYPICAL INFILTRATION TRENCH
SCALE 1:20

NOTES:

- FIGURED DIMENSIONS ONLY TO BE TAKEN FROM THIS DRAWING.
- ALL DRAWINGS TO BE CHECKED BY THE CONTRACTOR ON SITE.
- ENGINEER/EMPLOYERS REPRESENTATIVE, AS APPROPRIATE, TO BE INFORMED BY THE CONTRACTOR OF ANY DISCREPANCIES BEFORE ANY WORK COMMENCES.
- THE CONTRACTOR SHALL UNDERTAKE A THOROUGH CHECK FOR THE ACTUAL LOCATION OF ALL SERVICES/UTILITIES, ABOVE AND BELOW GROUND, BEFORE ANY WORK COMMENCES.
- ALL LEVELS SHOWN RELATE TO ORDNANCE SURVEY DATUM AT MALIN HEAD.

Rev	Date	Description	By	Chkd.
P01	26/03/2024	ISSUED FOR PLANNING	PF	KH

Client: **clúid housing**

Project: **102 MAIN STREET
PORTLAOIS
SOCIAL HOUSING**

Title: **PROPOSED SuDS
DETAILS**

Scale @ A1: **AS SHOWN**

Prepared by:	Checked:	Date:
P. FANNING	K. HIGGINS	MAR' 24
Project Director:	BRIAN CARROLL	
Drawing Status:	PLANNING	

TOBIN
CONSULTING ENGINEERS
TOBIN Consulting Engineers,
Block 10-4, Blanchardstown Corporate Park,
Dublin 15, Ireland.
tel: +353-(0)1-8030406
fax: +353-(0)1-8030409
e-mail: dublin@tobin.ie
www.tobin.ie

Drawing No.: **10911-2040 P01**

Revision: