

Description:
 Digital Cartographic Model (DCM)
 Publisher / Source:
 Ordnance Survey Ireland (OSI)
 Data Source / Reference:
 PRIME2
 File Format:
 Autodesk AutoCAD (DWG_R2013)
 File Name:
 v_50115287_1.dwg

Clip Extent / Area of Interest (AOI):
 LLX,LLY= 646922.1484,698142.2355
 LRX,LRX= 647505.1484,698142.2355
 ULX,ULY= 646922.1484,698572.2355
 URX,URY= 647505.1484,698572.2355

Projection / Spatial Reference:
 Projection= IRENET95_Irish_Transverse_Mercator

Centre Point Coordinates:
 X,Y= 647213.6484,698357.2355

Reference Index:
 Map Series / Map Sheets
 1:1,000 | 3942-04
 1:1,000 | 3942-05
 1:1,000 | 3942-09
 1:1,000 | 3942-10

Data Extraction Date:
 Date= 28-Mar-2020

Source Data Release:
 DCLMS Release V1.126.108

Product Version:
 Version= 1.3

License / Copyright:
 Ordnance Survey Ireland Terms of Use apply.
 Please visit www.osi.ie/about/terms-conditions

© Ordnance Survey Ireland, 2020

Compiled and published by Ordnance Survey Ireland, Phoenix Park, Dublin 8, Ireland.

Unauthorised reproduction infringes Ordnance Survey Ireland and Government of Ireland copyright.

All rights reserved. No part of this publication may be copied, reproduced or transmitted in any form or by any means without the prior written permission of the copyright owners.

The representation on this map of a road, track or footpath is not evidence of the existence of a right of way.

Ordnance Survey maps never show legal property boundaries, nor do they show ownership of physical features.

© Suirbhéireacht Ordánáis Éireann, 2020


Arna thionsú agus arna fhoilsiú ag Suirbhéireacht Ordánáis Éireann, Páirc an Fhionnuisce, Baile Átha Cliath 8, Éire.

Sártaíonn a táirgeadh neamhúdaraithe cóipcheart Suirbhéireacht Ordánáis Éireann agus Rialtas na hÉireann.

Gach cead ar cosnamh. Ní ceadmhach aon chuid den fhoilseachán seo a chóipeáil, a atáirgeadh nó a tharchur in aon fhoirm ná ar aon bhealach gan cead i scríbhinn roimh ré ó úinéirí an chóipchirt.

Ní hionann bóthar, bealach nó cosán a bheith ar an léarscáil seo agus fianaise ar chead slí.

Ní thaispeánann léarscáil de chuid Ordánáis Suirbhéireacht na hÉireann teorann phointí dleathúil de mhaoin riamh, ná úinéireacht de ghnéithe fhisiciúla.

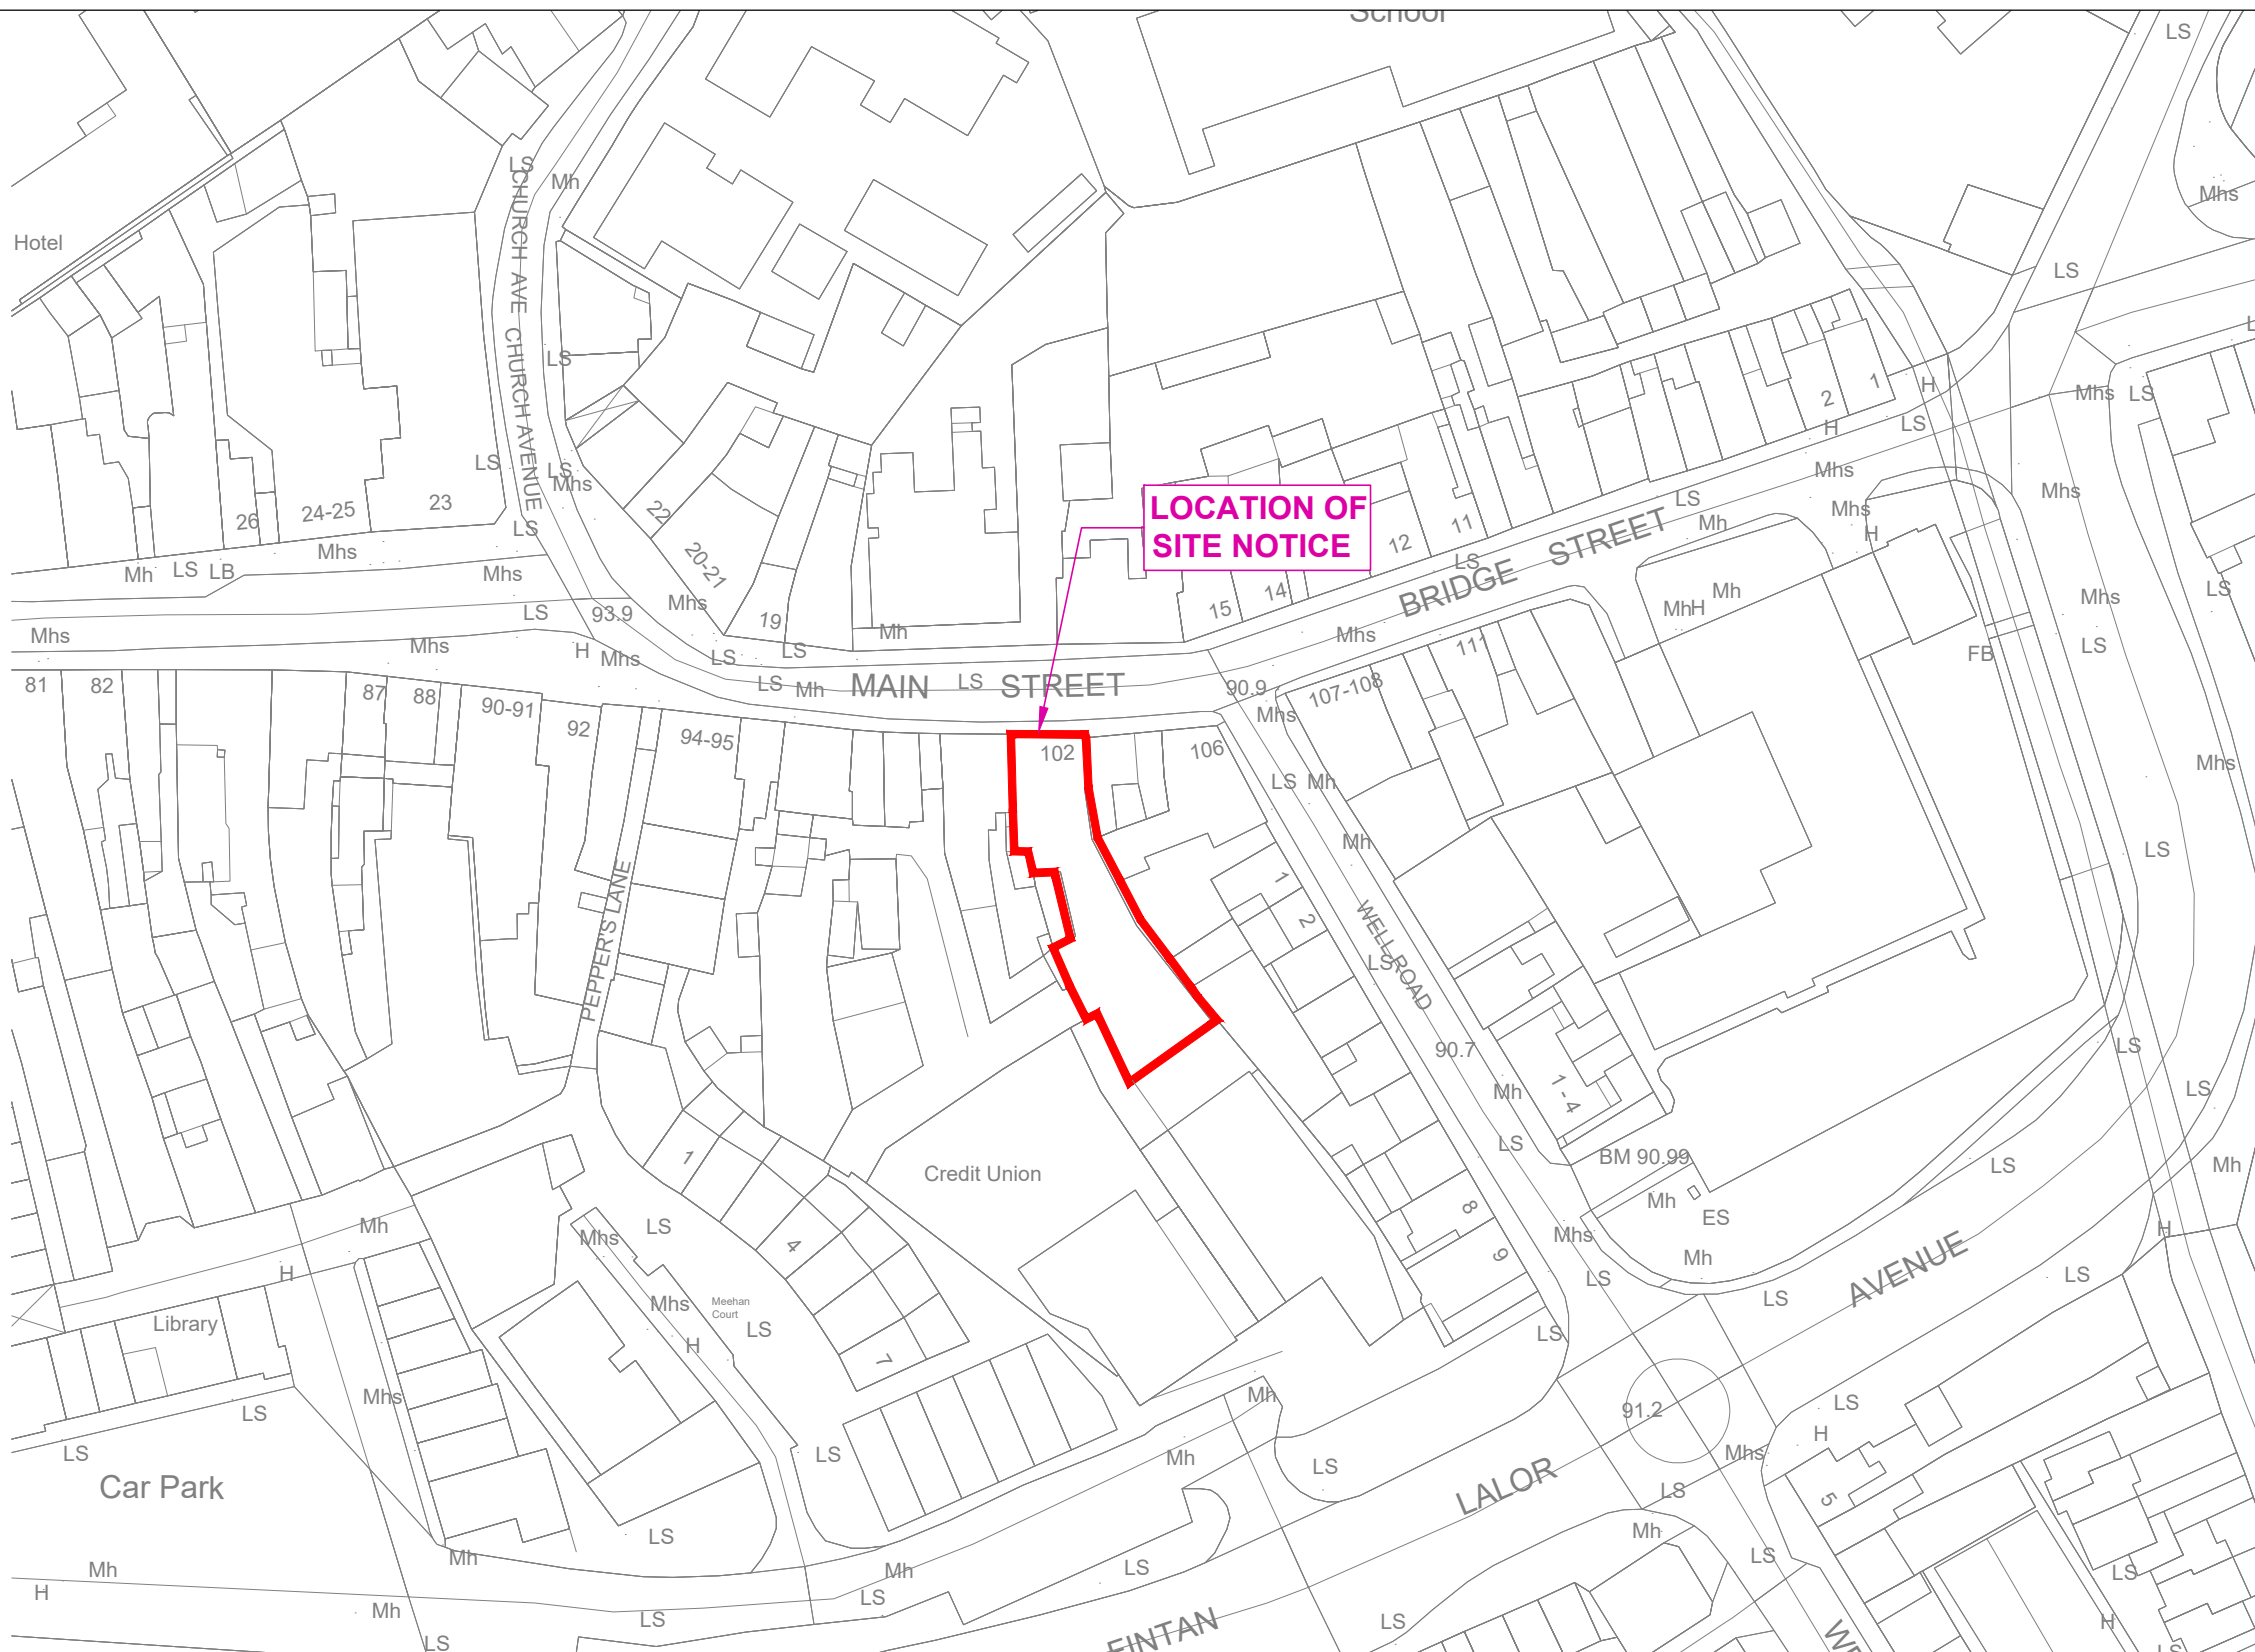


01 **SITE LOCATION MAP**
 SCALE 1:1000

NOTE
 COPIED UNDER LICENCE No. AR0002924

LEGEND:	
	SUBJECT SITE OUTLINED IN RED



Rev	Description	By	Date
-	-	-	-

	VINCENT HANNON ARCHITECTS E: info@vha.ie www.vha.ie	Galway Suite 4 Cloch Mhile, Dublin Road, Galway, H91 V97E	Sligo 2nd Floor Hanson Building, Doorly Park Road, Sligo, F91 P7N2	Dublin 81 Amiens Street Dublin 1, D01 N2F5
		T: 091 483 934	T: 071 915 0022	T: 01 876 4600

Client:	Clúid Housing
Project:	Proposed Residential Development 102 Main Street, Portlaoise, Co. Laois
Drawing Description:	Site Location Map
Status:	Planning
Date:	April 2024

Drawing No:	200301-03-100	Rev:	
Drawn by:	OSI	Checked by:	BF

© THIS DRAWING IS PROTECTED BY COPYRIGHT AND IS TO BE READ IN CONJUNCTION WITH ALL RELEVANT SPECIFICATIONS AND DRAWINGS.
 USE ONLY FIGURED DIMENSIONS.
 DO NOT SCALE OFF THIS DRAWING.
 IT IS THE CONTRACTOR'S RESPONSIBILITY TO ENSURE COMPLIANCE WITH ALL ASPECTS OF THE CURRENT BUILDING REGULATIONS.
 IT IS THE CONTRACTOR'S RESPONSIBILITY TO ENSURE COMPLIANCE WITH ALL CONDITIONS IMPOSED BY THE LOCAL PLANNING AUTHORITY.
 IF IN DOUBT ASK.

Scale:
 1:1000@A3