



7 <u>SECTION E-E</u> 1 : 100


2 SECTION A-A 1 : 100

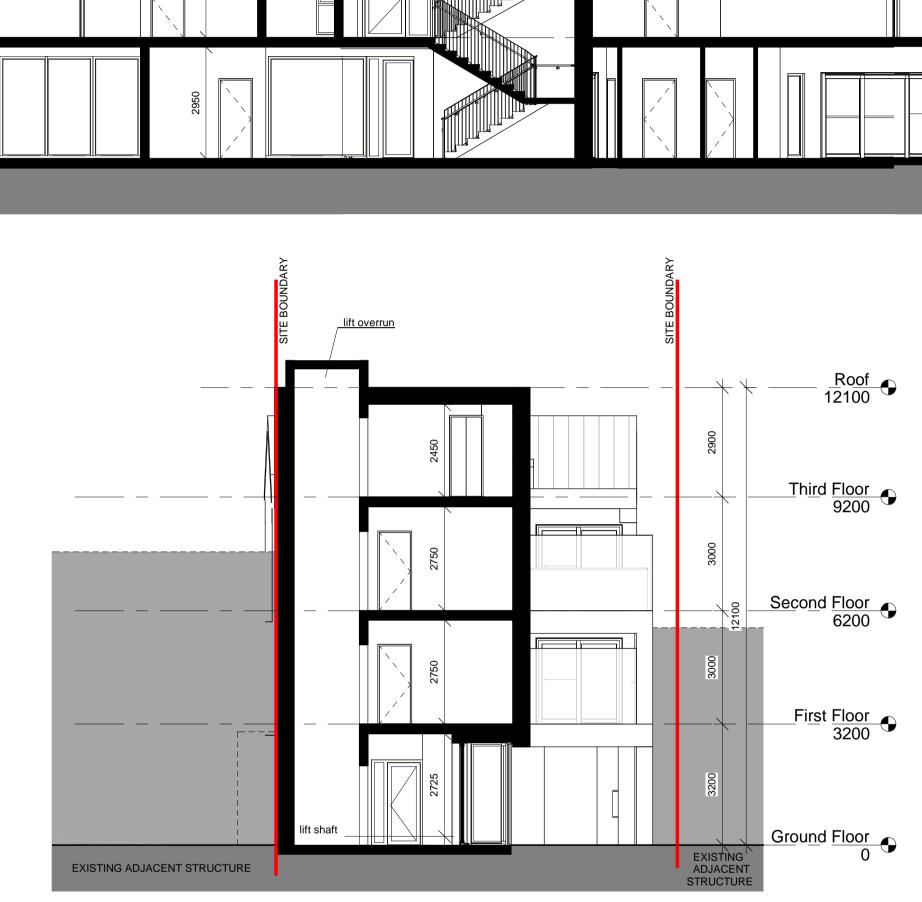

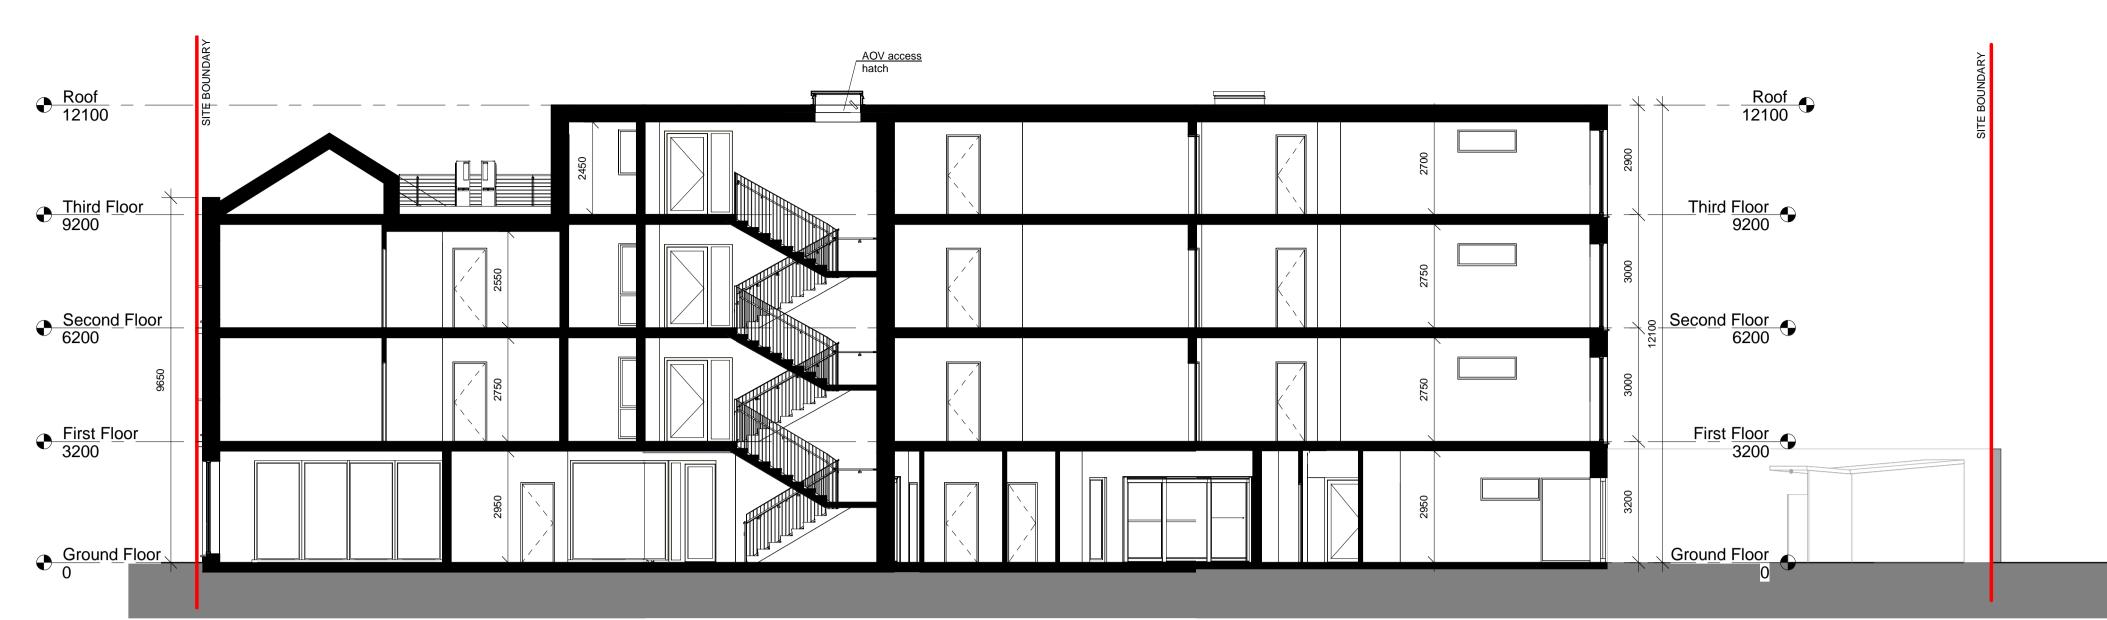

clúid housing



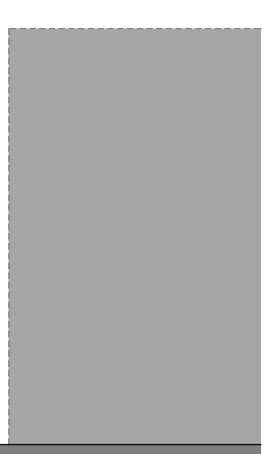

EXISTING ADJACENT STRUCTURE

Rev		Description				Date	
	VINCENT HANNON ARCHITECTS	Sligo 1-3 Abbey Street Abbeyquarter North Sligo, F91 X260		Galway Suite 4, Cloch Mhíle Dublin Road, Galway, H91 V97E	e Office Mayno	Maynooth Office 20, Block B, Maynooth Business Campus, Kildare T: 071 915 0022	
	E: info@vha.ie www.vha.ie	T: 071 91	071 915 0022 T: 091 483 934		T: 071 9		
© THIS DRAWING IS PROTECTED BY COPYRIGHT AND IS TO BE READ IN CONJUNCTION WITH ALL RELEVANT	Client:	Clúid Housing					
SPECIFICATIONS AND DRAWINGS. USE ONLY FIGURED DIMENSIONS. DO NOT SCALE OFF THIS DRAWING.	Project:	Project: Proposed Residential Development 102 Main Street, Portlaoise, Co. Laois					
IT IS THE CONTRACTORS RESPONSIBILITY TO ENSURE COMPLIANCE WITH ALL ASPECTS OF THE CURRENT BUILDING REGULATIONS. IT IS THE CONTRACTOR'S RESPONSIBILITY TO ENSURE COMPLIANCE WITH ALL CONDITIONS IMPOSED BY THE LOCAL PLANNING AUTHORITY.	Drawing	Drawing Propose Description: Sections		ed Apartment Block		Scale: 1:100	
	Status:		Drawir	ng No:		Rev:	
IF IN DOUBT ASK.	DOUBT ASK. Planning		200301 -03-202				
	Date: May 2024	Date: May 2024		Drawn by: PS Check		BF	