
















DO NOT SCALE FROM THIS DRAWING. USE FIGURED DIMENSIONS IN ALL CASES.  
 VERIFY DIMENSIONS ON SITE AND REPORT ANY DISCREPANCIES TO THE ARCHITECT IMMEDIATELY.  
 THIS DRAWING TO BE READ IN CONJUNCTION WITH THE ARCHITECT'S SPECIFICATION.  
 THIS DRAWING IS COPYRIGHT AND MAY ONLY BE REPRODUCED WITH THE ARCHITECT'S PERMISSION.

NOTES

LEGEND

-  Crowd Control Barrier
-  Solid Heras
-  Heras
-  Medical centre
-  Ambulance
-  Site Entrance
-  Emergency Exit
-  Flow of Concert attendees
-  Generator
-  Light Tower
-  Festoon Lighting
-  Toilet Block
-  Drinking water
-  Fire extinguisher point
-  Trackway
-  Kids circus
-  Stage
-  Bar
-  Existing building
-  Stage Viewing area
-  Emergency Exit route
-  Food vendor unit
-  Bus Drop off
-  Pedestrian Route

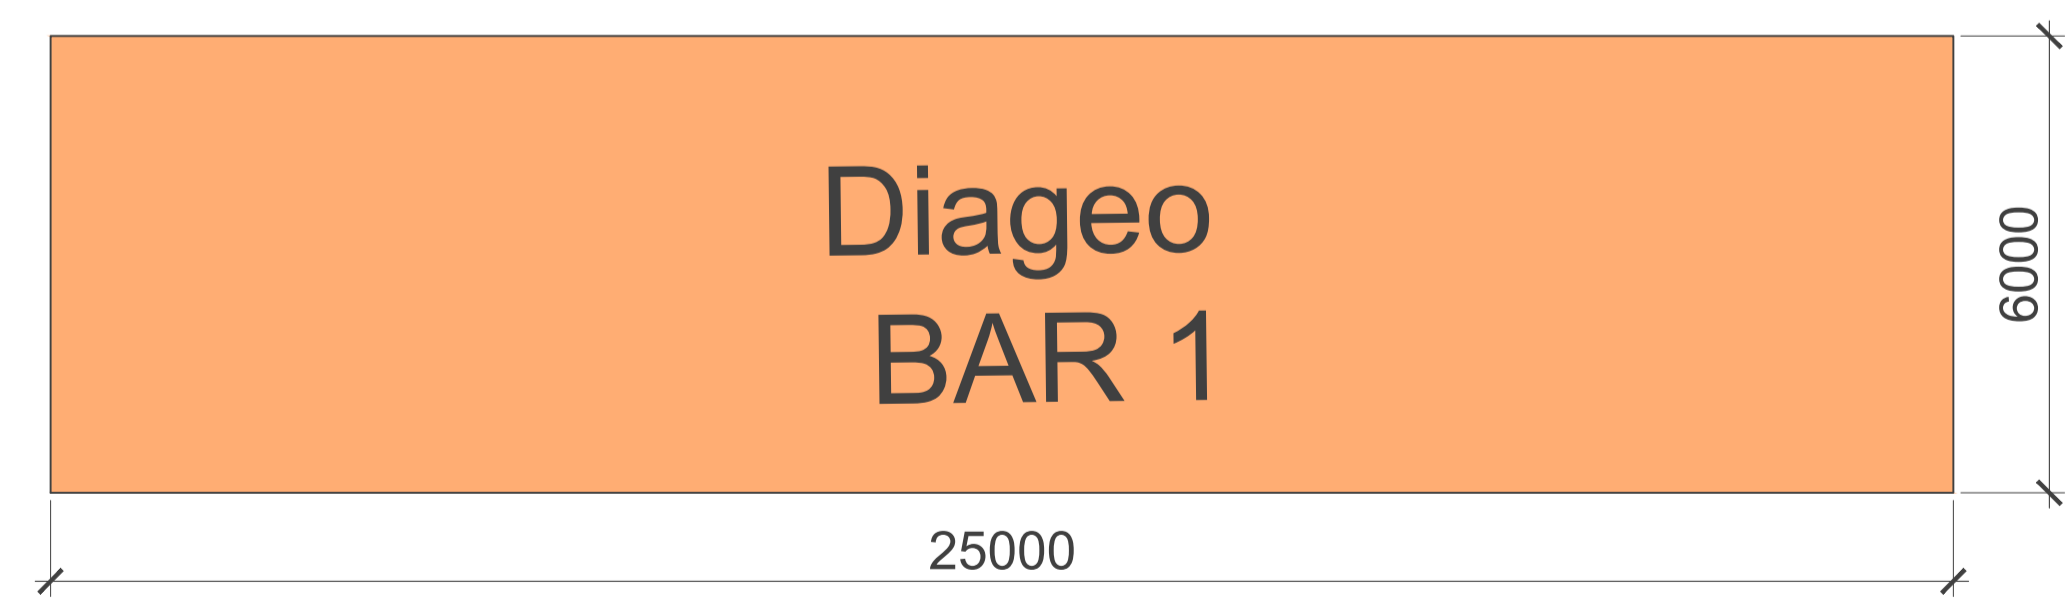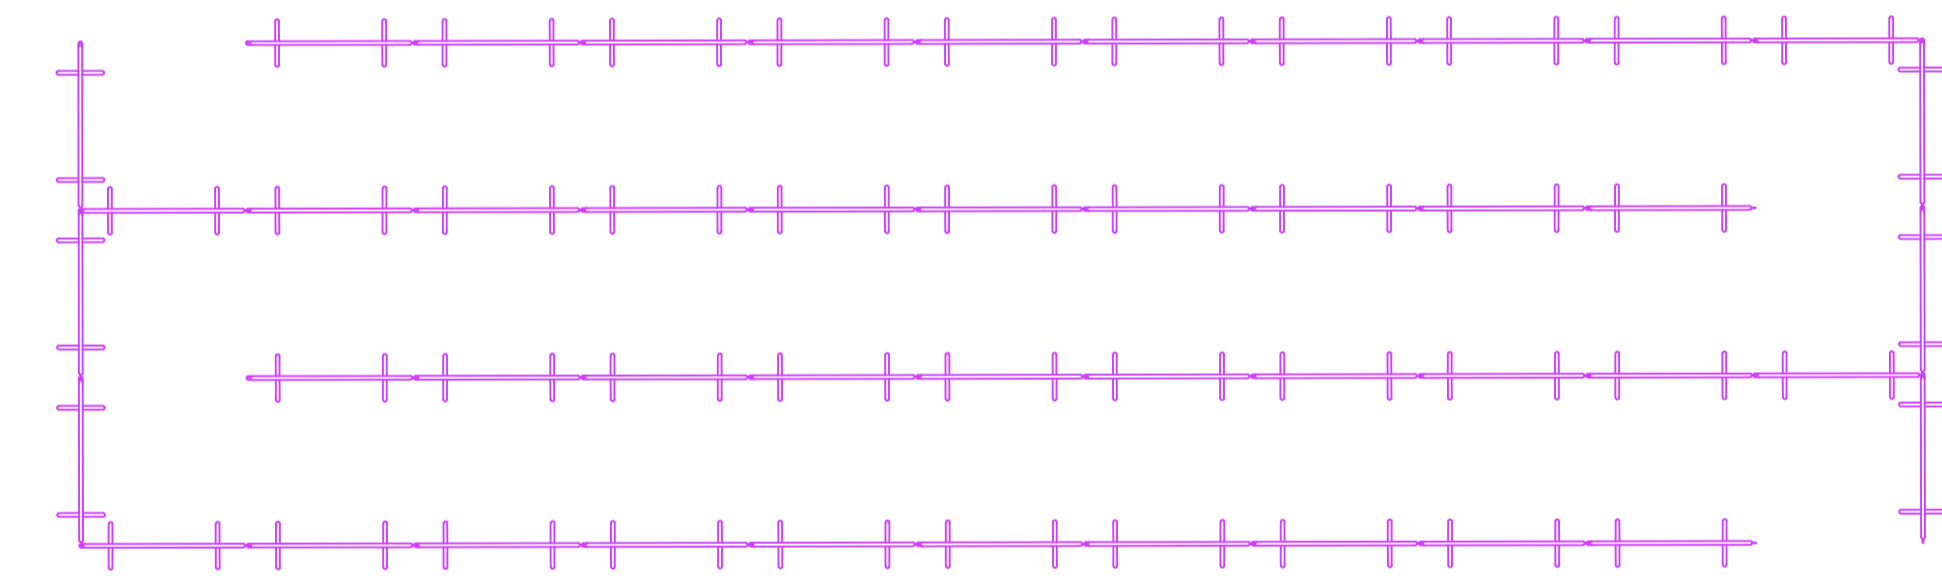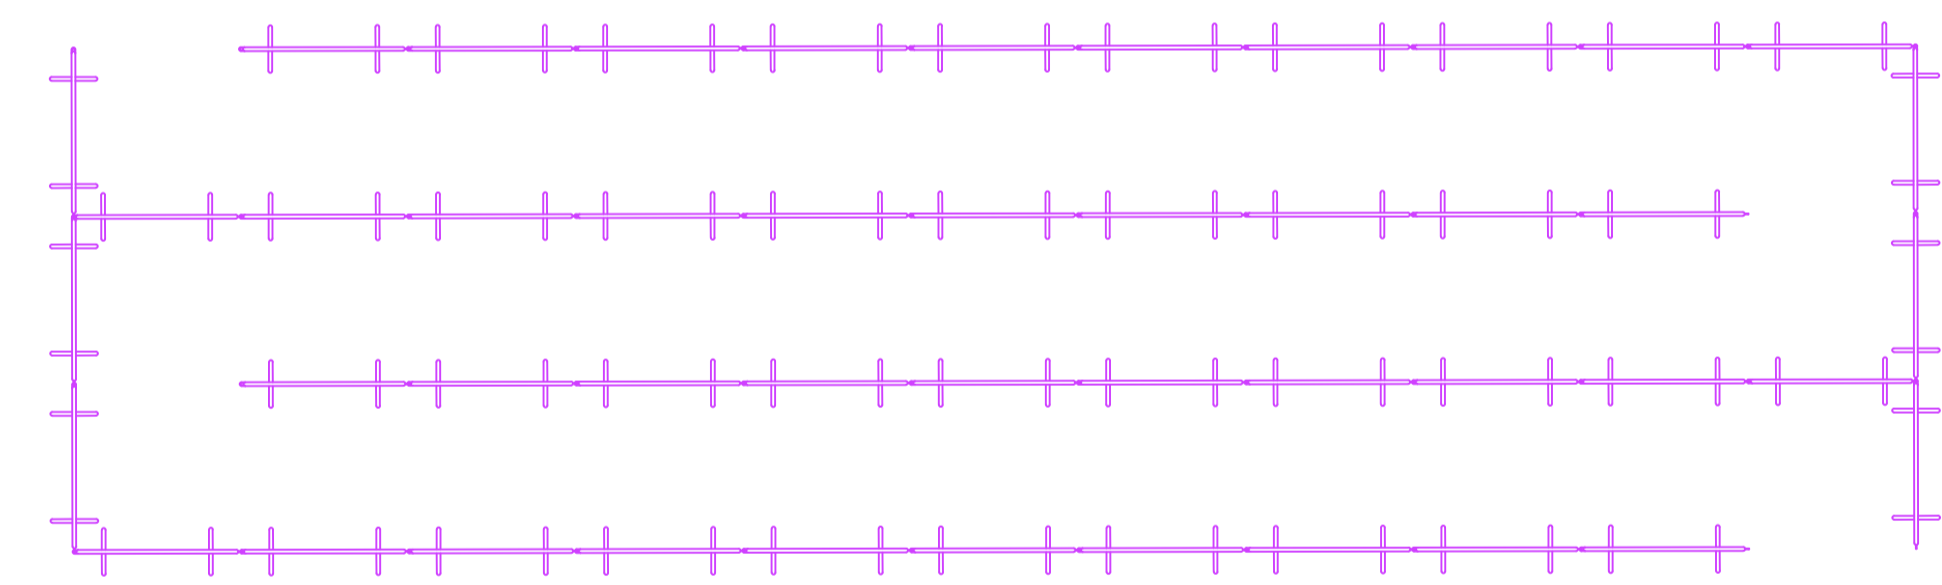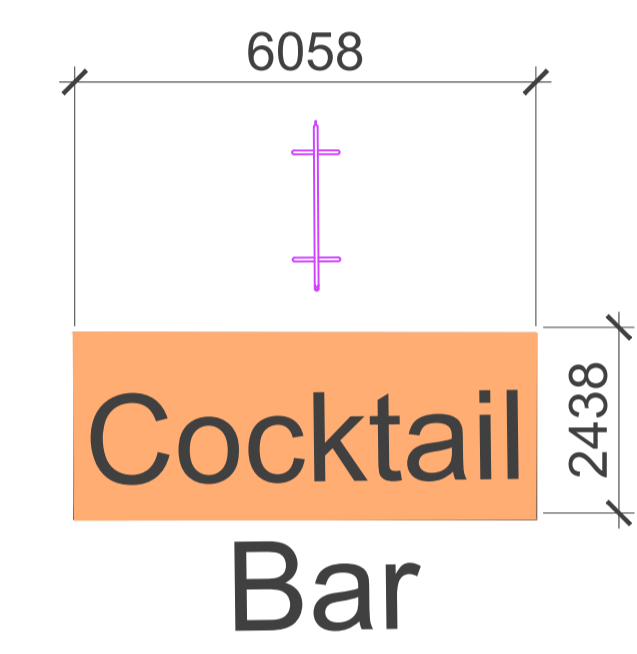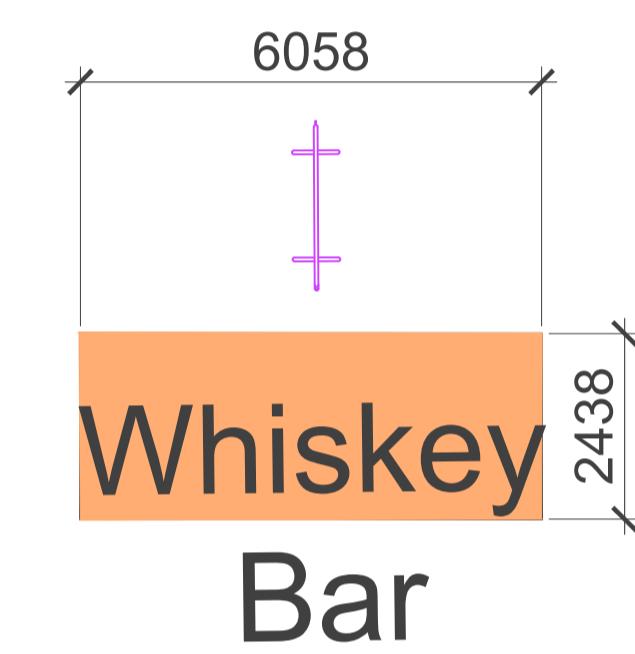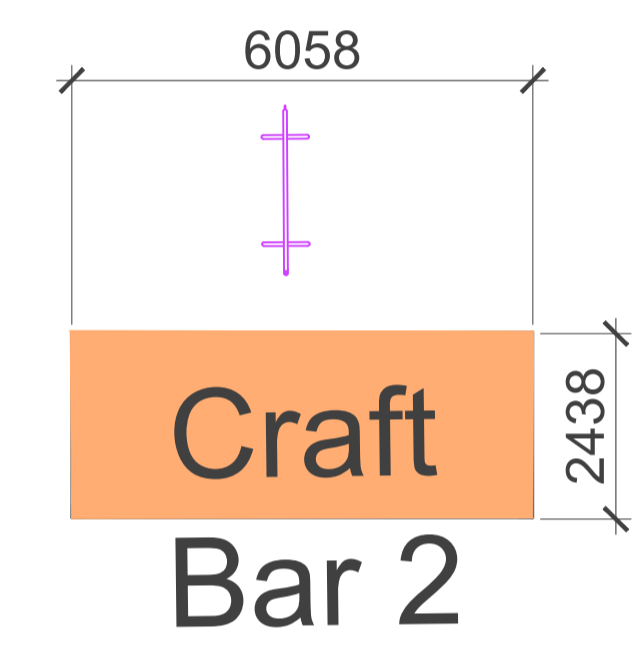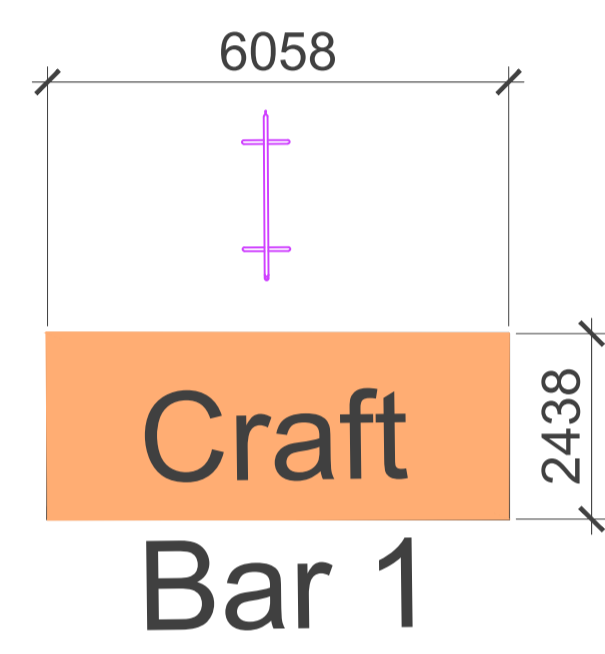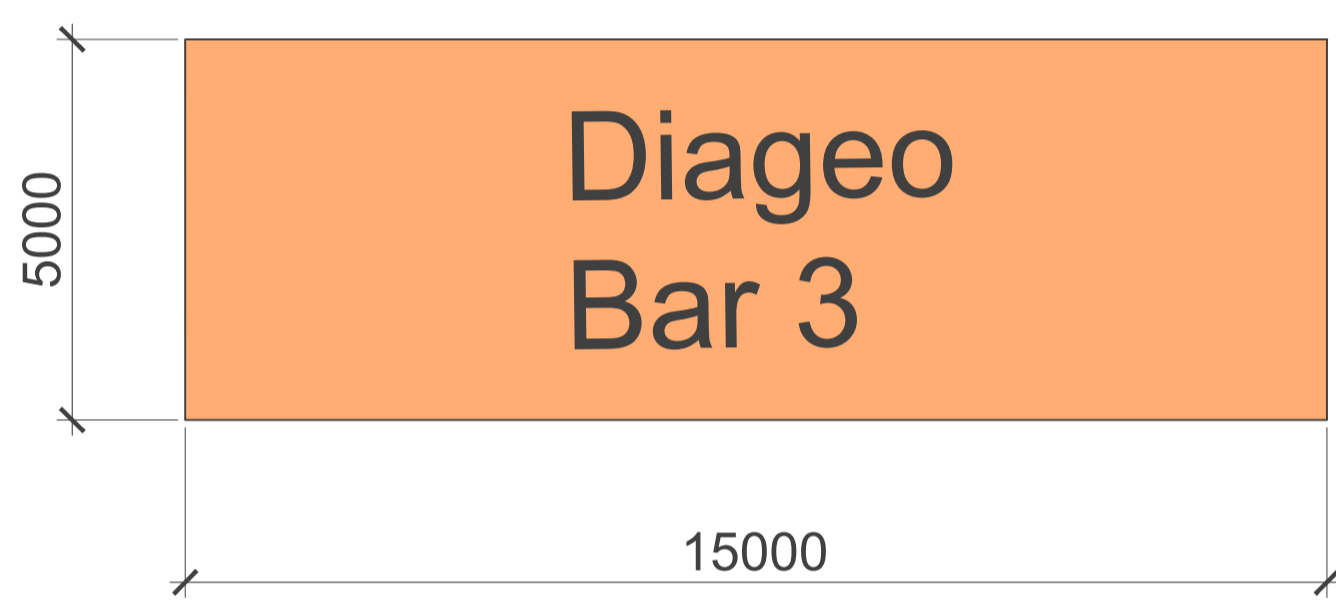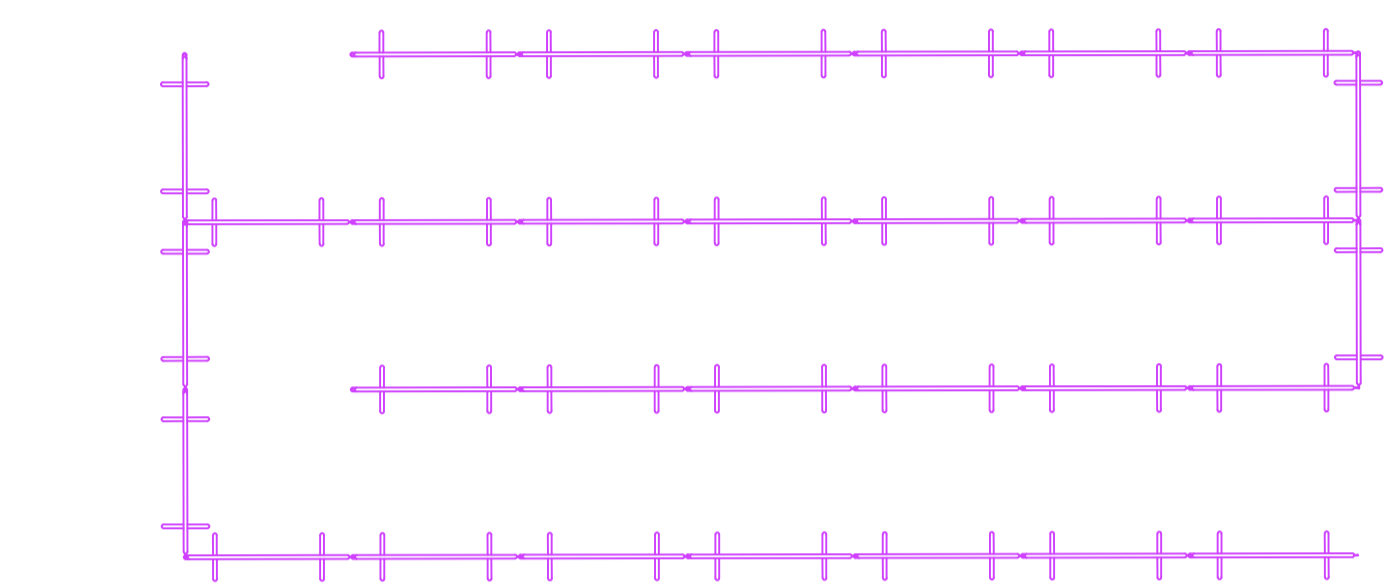

REV	DATE	NOTES

REV	DATE	NOTES
JOB FORRESTFEST		
CLIENT FORREST FEST KARKRAFT HOUSE KILBARRACK IND EST DUBLIN 5		
TITLE 22- 235-03		
DATE	FEB 23	SCALE 1:1000
DRN	MY	CHECKED MY
DRG. SERIES A		
JOB NUMBER	REVISION	DRWG NUMBER