


# Knockanoran, Durrow, County Laois - Road Closure and Diversion

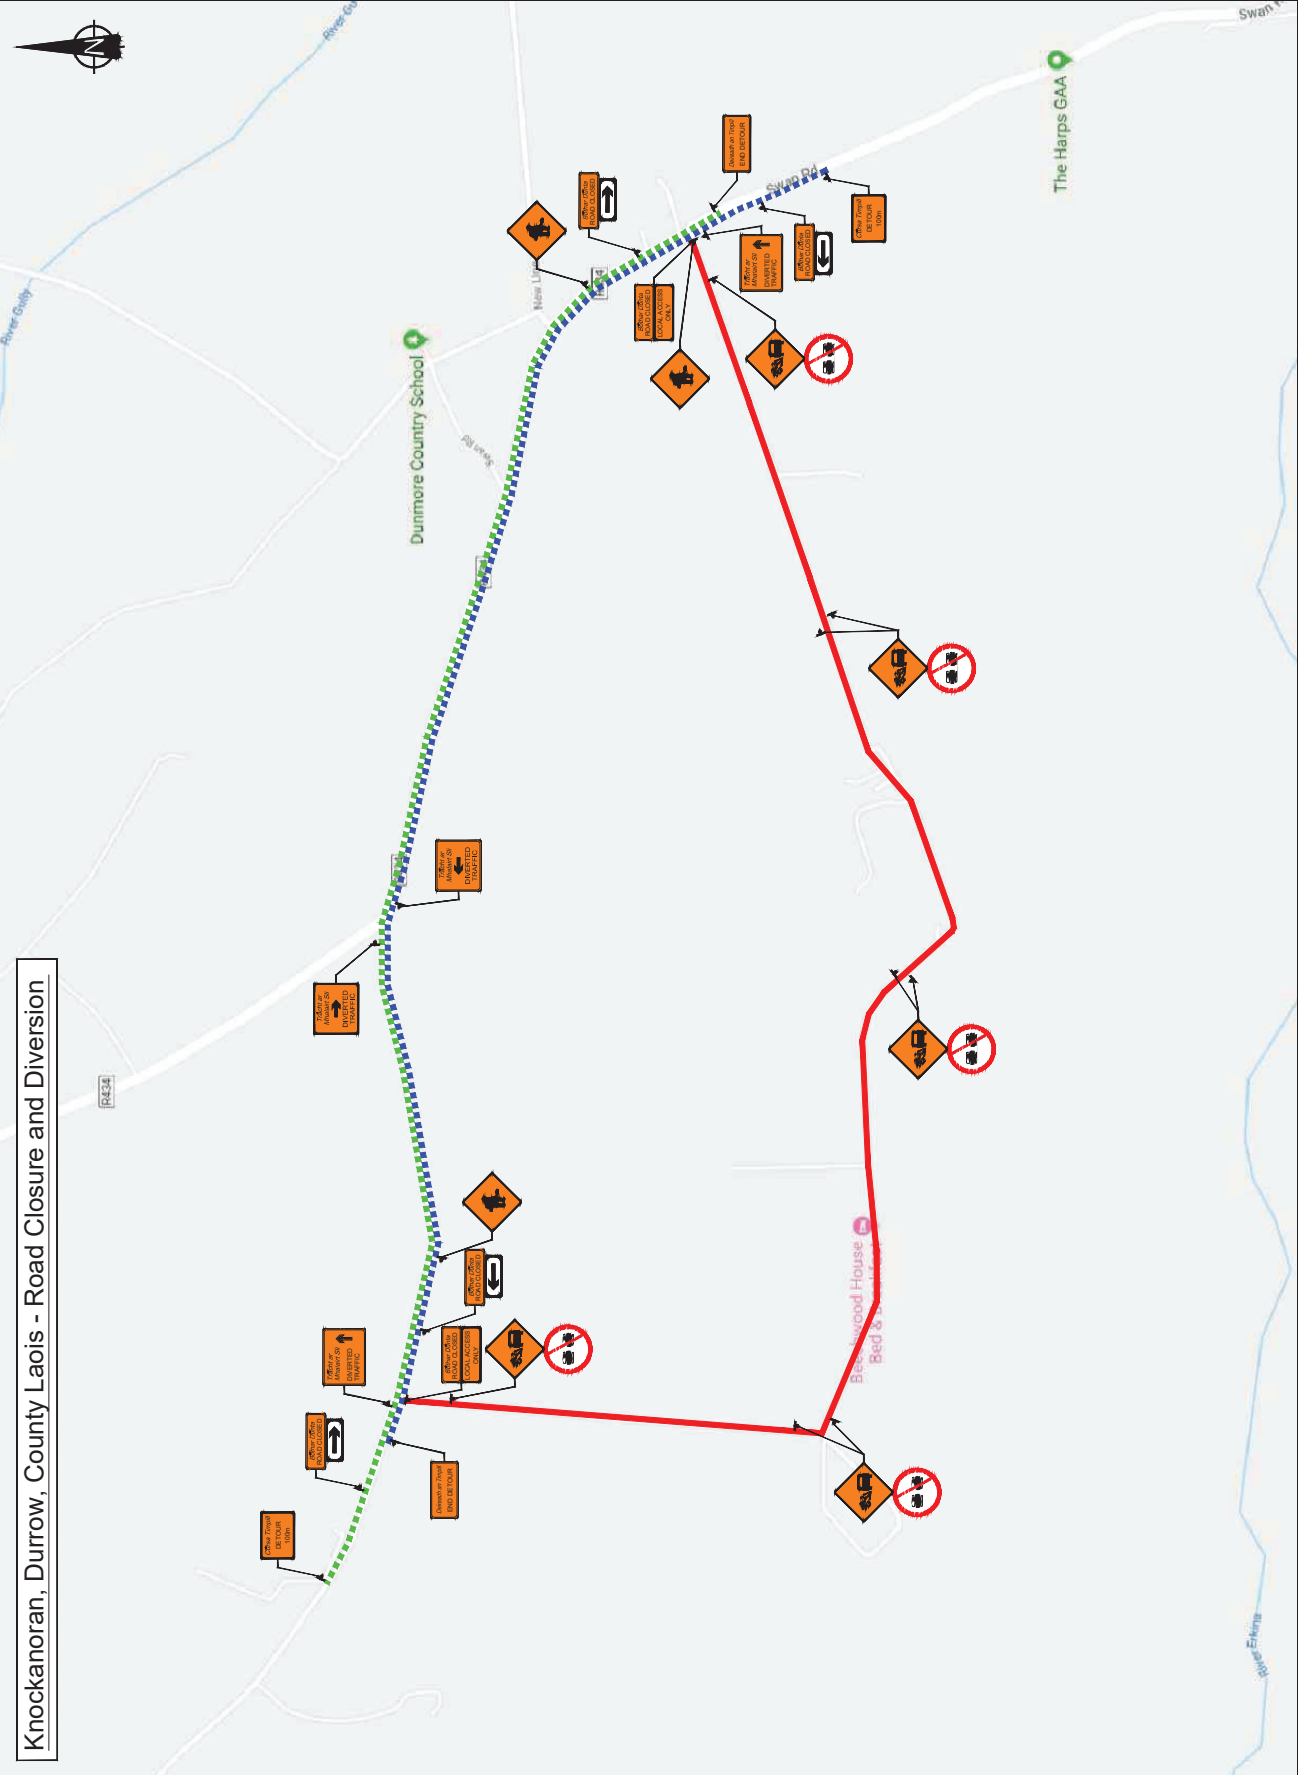

**Designs Parameters:**  
Type B Works, Single Carriageway  
Level 3, Speed Limit 80km/h

Design Parameters	Roadworks Type A (Pit/Block)	Roadworks Type B (Pit/Block)	Roadworks Type C (Block)
Speed Limit	80 km/h or 100 km/h	80 km/h or 100 km/h	80 km/h or 100 km/h
Sign Visibility (m)	Temporary Signs	120	120
Number of Signs	4	3	3
Distance between Signs (m)	600	600	600
Distance between Advance Signs (m)	200	200	200
Taper at Lane (m)	1 in 15	1 in 20	1 in 40
Taper at Road Shoulder (m)	1 in 20	1 in 30	1 in 60
As Taper (m)	6	6	6
Maximum Lane Spacing	3	3	3
Maximum Gate Spacing	12	12	12
Code Height (mm)	750	750	750
Safety Zone	0	0	0
Length (m)	1.2	1.2	1.2
Min Lane Width (m)	3.0	3.0	3.0

**General Notes:**

- All signs to be in accordance with Chapter 8 of TSM Guidance Document.
- Signs to be placed so as not to cause obstruction to road users and pedestrians.
- Safety Zones to be in accordance with Chapter 8 and maintained at all times.
- An Garda Síochána to be notified prior to works commencing.
- Any changes to TM Plan undertaken on site must be communicated to and approved by PSCS and PSDP.

**Site Specific Notes:**



Ordnance Survey Ireland Licence No. EN 00836959

**Detail Box**

Drawn:	Scale:	Drawing no.:
PB	not to scale	TMD2019/2158/BX004
Approved:	Date:	Rev:
SS	06.09.2019	0

**Revision Details Box**

Rev. No.	Comments

**Drawing Title:**  
Temporary Traffic Management Layout  
For Road Closure and Diversion  
Knockanoran, Durrow

**Project Title:**  
Micro-Surfacing Works  
County Laois



**VIAE LTD**  
Doleagh House, Macclesbury Road  
Candalkin, Dublin 22  
T: +353 (0) 4033248  
Email: info@viae.ie  
Web: www.viae.ie