


① 600X600 Bóthar Dúnta ROAD CLOSED 40m Cúrsa Timpill DETOUR AHEAD 20m	② 600X600 Bóthar Dúnta ROAD CLOSED 40m Cúrsa Timpill DETOUR AHEAD 20m	③ 600X600 Bóthar Dúnta ROAD CLOSED 240m Cúrsa Timpill DETOUR AHEAD 120m	④ 600X600 Bóthar Dúnta ROAD CLOSED 240m Cúrsa Timpill DETOUR AHEAD 120m	⑤ 600X600 Bóthar Dúnta ROAD CLOSED 240m Cúrsa Timpill DETOUR AHEAD 120m
--	--	--	--	--

A LOCAL ACCESS ONLY Trácht ar Mheáhan SI DIVERTED TRAFFIC Bóthar Dúnta ROAD CLOSED
B Trácht ar Mheáhan SI DIVERTED TRAFFIC Bóthar Dúnta ROAD CLOSED
C Bóthar Dúnta ROAD CLOSED

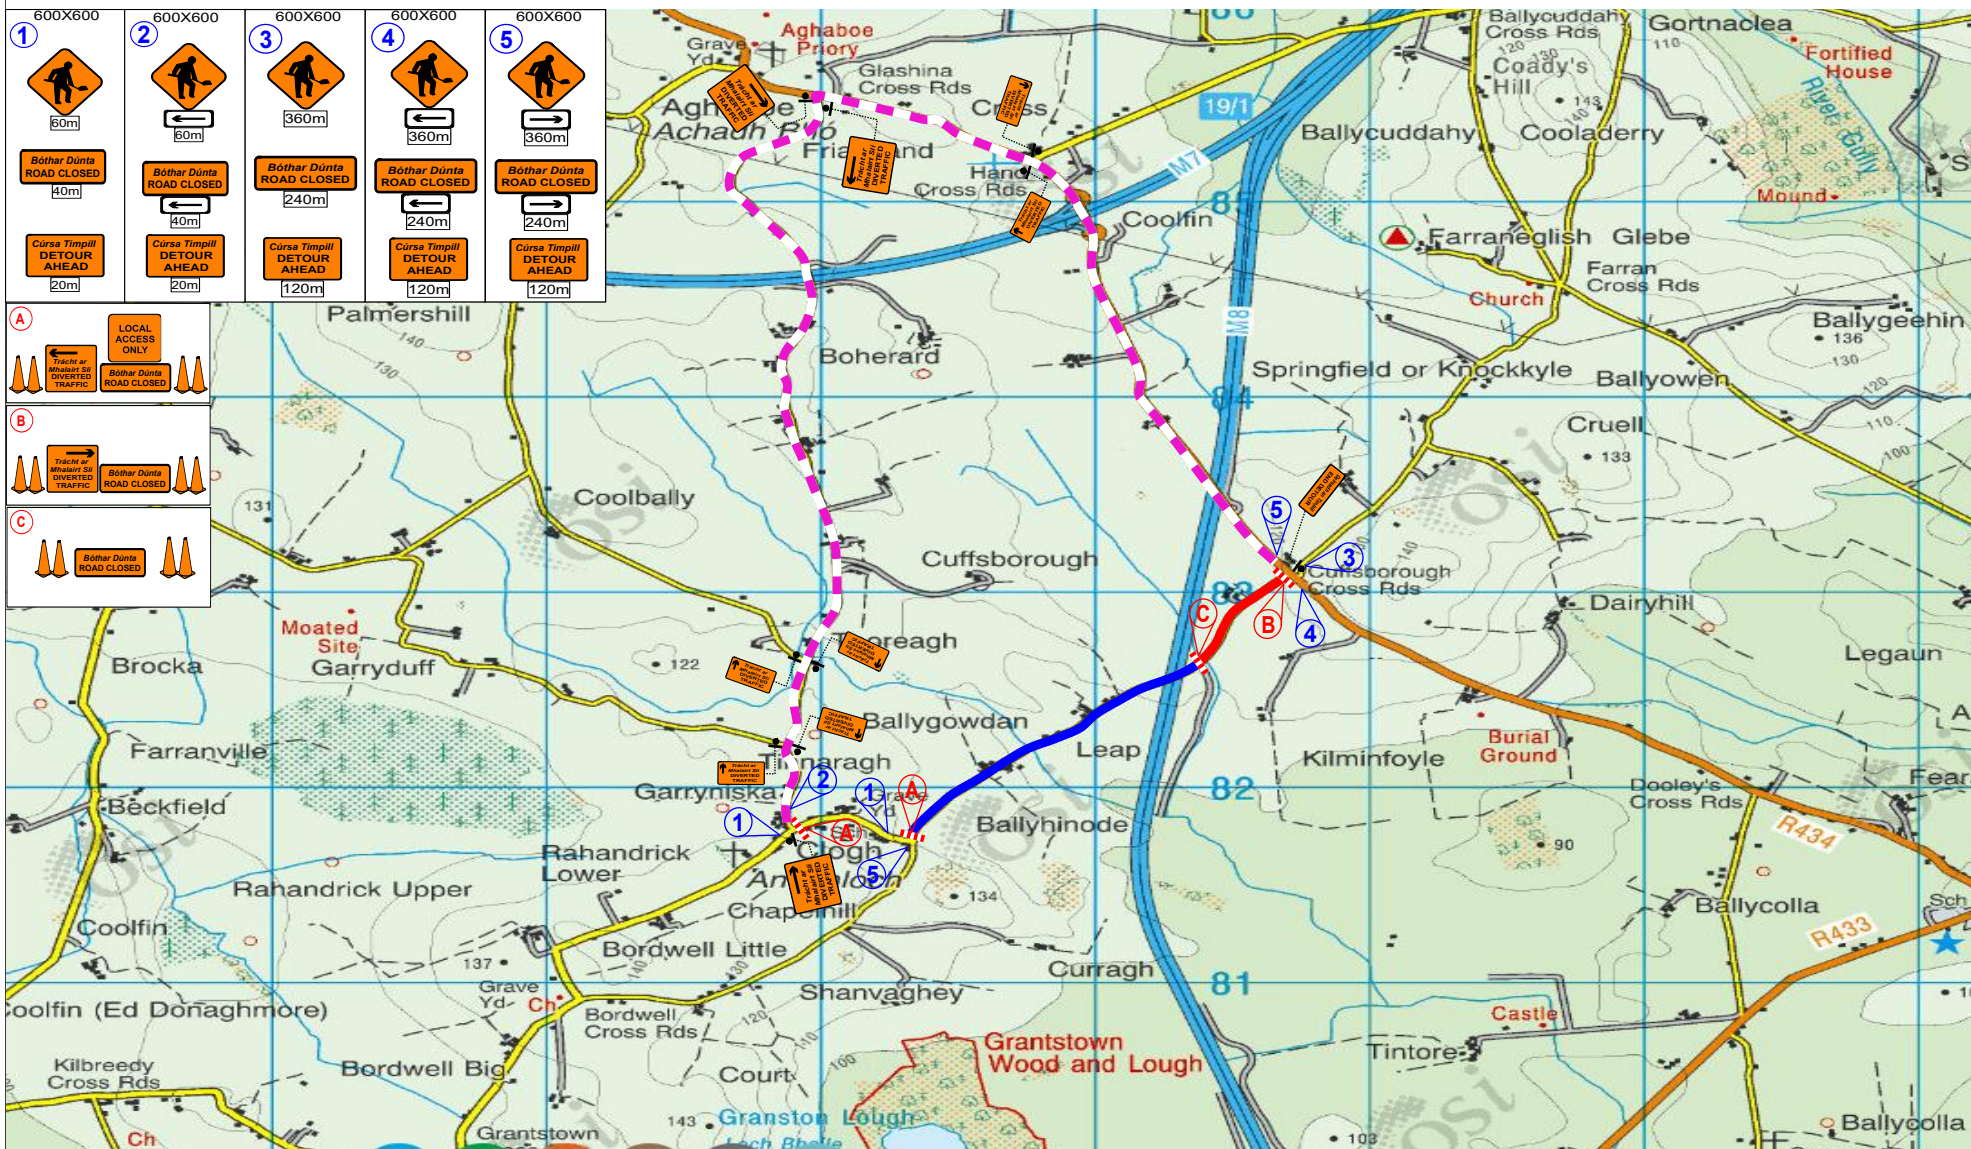

Design Parameters		Temporary Signs		Cone Spacing		Site Access Signs		Notes		T.T.OS Notes/Observations
Road Class	Level 2 (I)	Visibility	90m	@ Taper	N/A	WK 052 will be used when a designated works access is required, TTOS on site to decide safest places for signage, Ref to CH 8 for usage		1.All works to be carried out in accordance with local Authority requirements		
Works Type	Type B	No. of Approach Sign	3	Longitudinal	N/A			2.Daily inspection & maintenance of T.M setup to be carried out to ensure the safety & integrity of the T.M setup		
Speed Limit	80 Kph	Sign Spacing	120m	Cone Height Min	N/A			3. All T.M systems to be setup in accordance with new chapter 8 regulations with respect to sign,lighting,guarding		
Rate of Tapers		Cumulative Distance	360m	Minimum Lane Widths		Cross Section Detail		4.All signs used will conform to those specified in the TMP and also conform to TS4 Regulations		
Lane Taper	N/A	Minimum Size of Signs	600mm	Driving Lane	CLOSED			5. If there is a footpath present in works there should be a pedestrian barrier used to keep pedestrian away from works		
Shoulder Taper	N/A	Safety Zones		Length of Diversion Route				6. Contractors shall remain responsible to provision of any access due to height variations in any paved surface as a result of works		
Setback	N/A	Longitudinal	N/A	Diversion Route	N/A			7.TM Plans do not take into consideration underground services		
Transition	N/A	Lateral	N/A	Diversion Route	N/A	O/H Powerline Detail		TM Method	Road Closure/Diversion	Location
Client		LAOIS HIRE		Legend				Works Length	<500M	L-1633 Cuffsborough, Ballacolla Co Laois
Kilsaran Ideas taking shape		TRAFFIC MANAGEMENT DIVISION		Road Closure				Works Detail	Re-Surfacing Works	Client
CELEBRATING 50 YEARS				Local Access				3 Min Count =		Laois County Council
				Diversion Route				Plan Date	09/04/2020	GPS Coordinates
								Plan No	Lhs-Kilsaran-Cuffsborough-#001	52.897356, -7.486001
								Start Date	TBC	This Plan is NOT to Scale
								Signed of by	George Hughes	Designer
										Signed of by