

# Planning Pack Map



Tailte Éireann



Killimagh,  
Co Mayo,  
F12 YA41  
  
Tel: 094 9041049  
tcampbell@tagroup.ie  
www.tagroup.ie

**PROJECT:** DEMOLITION / RECONSTRUCTION OF HOUSE No.13 & REFURBISHMENT OF HOUSE No.14

**SITE:** HOUSE 13 & 14 LAKEGLEN, PORTLAOISE CO LAOIS.

**TITLE:** SITE LOCATION MAP  
1:1000

<b>SCALE AT A4:</b> 1:1000	<b>DATE:</b> 21.05.2024	<b>DRAWN:</b> GG	<b>CHECKED:</b> TC
<b>PROJECT NO:</b>	<b>DRAWING NO:</b> 22-116-01_P-00-02	<b>REVISION:</b>	

**CENTRE COORDINATES:**  
ITM 646297,699309

**PUBLISHED:** 21/05/2024  
**ORDER NO.:** 50401822\_1

**MAP SERIES:** 1:2,500  
**MAP SHEETS:** 3885-D

Site Outlined in Red

**COMPILED AND PUBLISHED BY:**  
Tailte Éireann,  
Phoenix Park,  
Dublin 8,  
Ireland.  
D08F6E4

[www.tailte.ie](http://www.tailte.ie)


Any unauthorised reproduction infringes Tailte Éireann copyright.

No part of this publication may be copied, reproduced or transmitted in any form or by any means without the prior written permission of the copyright owner.

The representation on this map of a road, track or footpath is not evidence of the existence of a right of way.

This topographic map does not show legal property boundaries, nor does it show ownership of physical features.

©Tailte Éireann, 2024.  
All rights reserved.

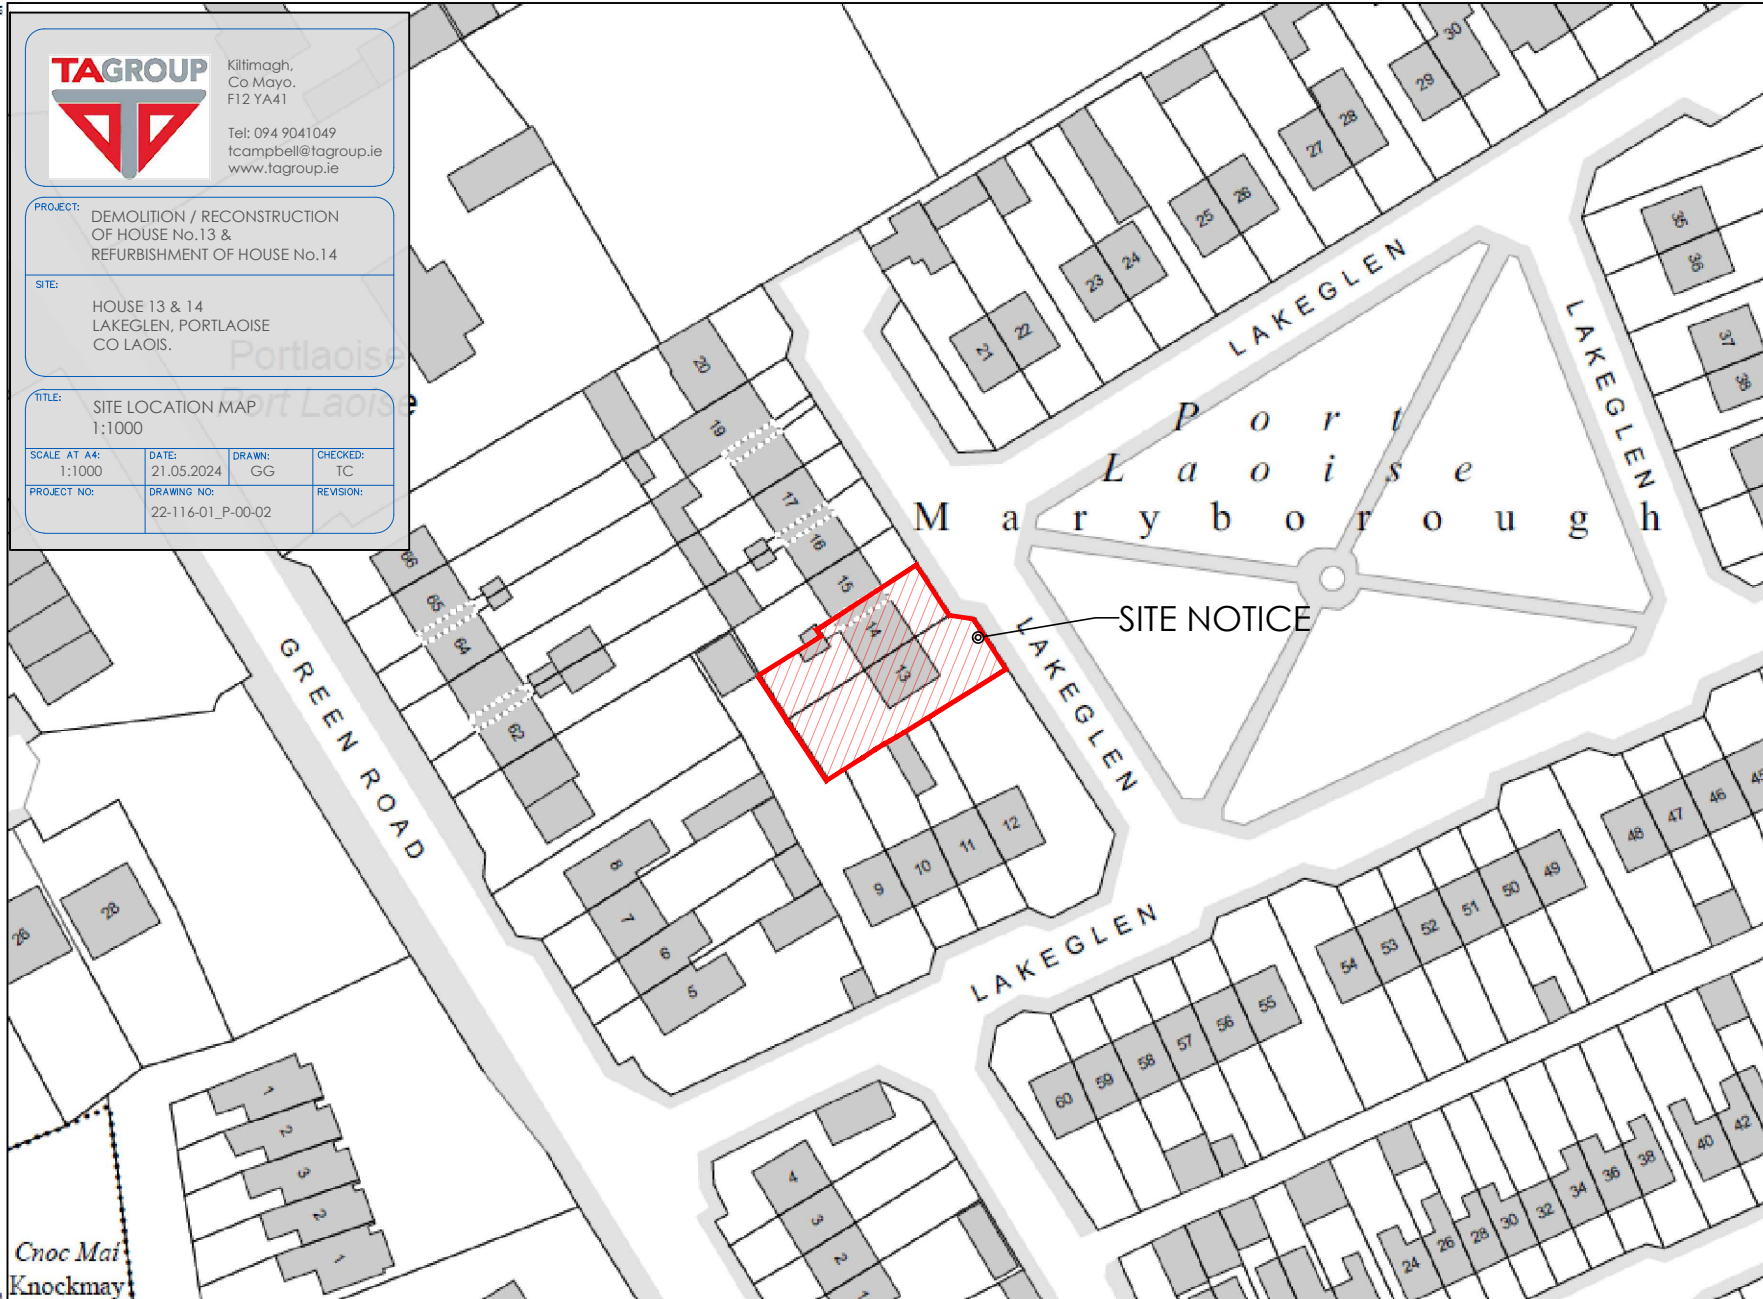

OUTPUT SCALE: 1:1,000

**CAPTURE RESOLUTION:**  
The map objects are only accurate to the resolution at which they were captured. Output scale is not indicative of data capture scale. Further information is available at: [www.tailte.ie](http://www.tailte.ie); search 'Capture Resolution'

**LEGEND:**  
To view the legend visit [www.tailte.ie](http://www.tailte.ie) and search for 'Large Scale Legend'

