


**MAIN STREET ELEVATION**

scale 1:100

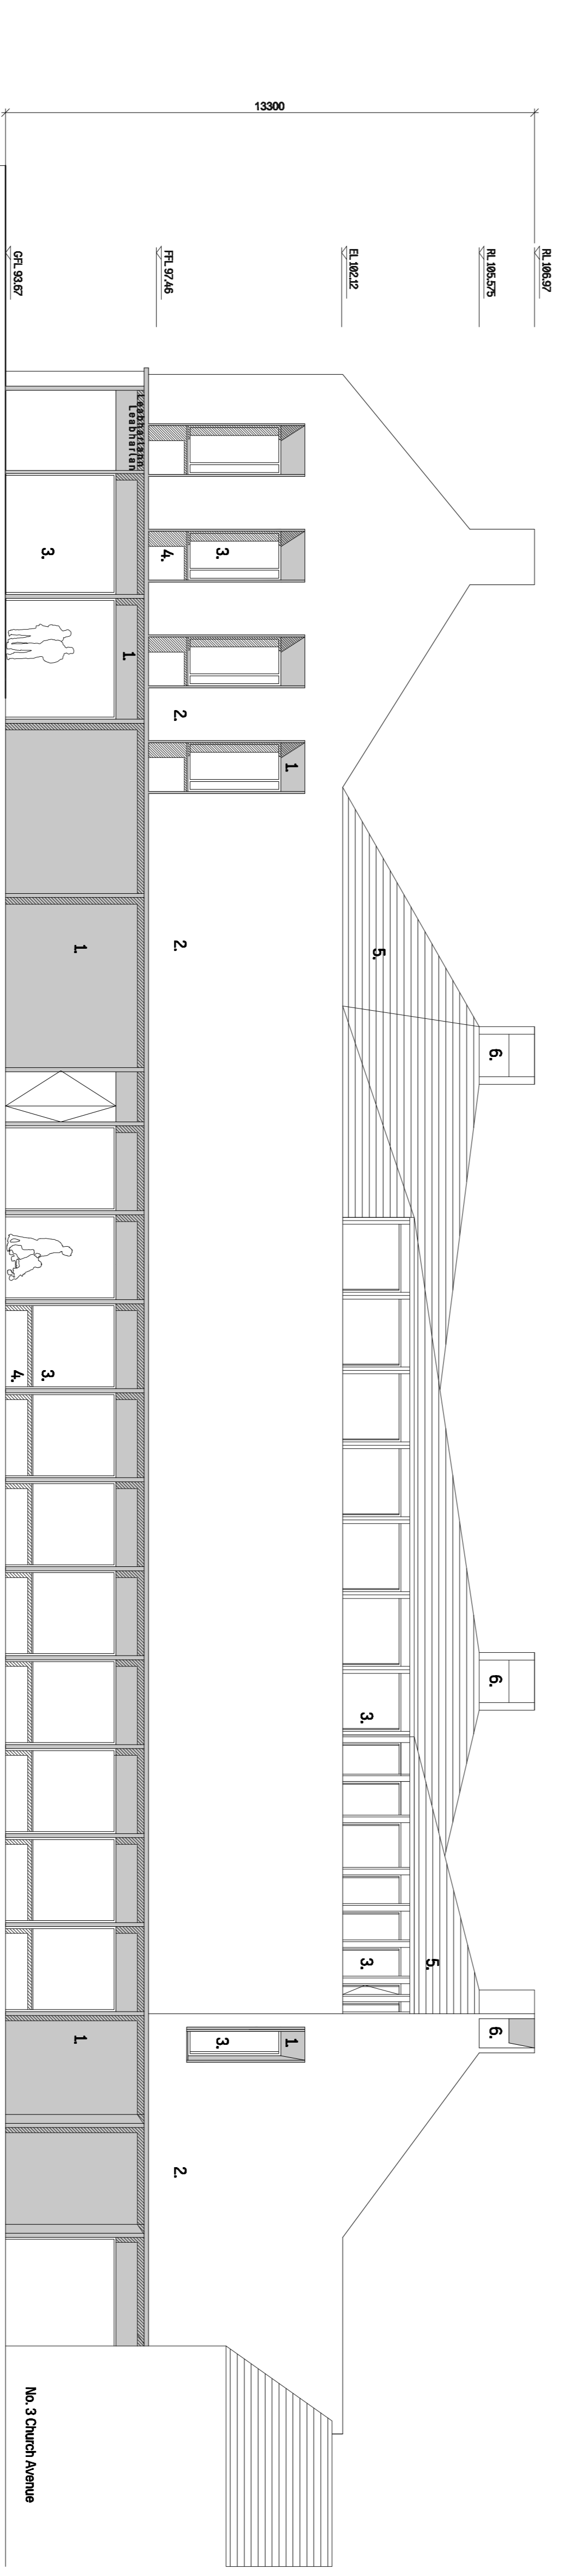

**CHURCH AVENUE ELEVATION**

scale 1:100

- Key**
- 1. Limestone
  - 2. Render Finish
  - 3. Aluminium Windows
  - 4. Aluminium Spandrel
  - 5. Roof Finish to be agreed with Planning Authority
  - 6. Light Chimney / Roof Light

NOTES:  
 (c) COPYRIGHT MCOH ARCHITECTS  
 PROGRESS DRAWING ONLY  
 USE FIGURED DIMENSIONS ONLY

**PLANNING /16-53 /PP-08**

CLIENT: LAOIS COUNTY COUNCIL  
 PROJECT: PORTLAOISE LIBRARY  
 DRAWING: ELEVATIONS  
 SCALE: 1:100 @ A1  
 DATE: MAY 17  
 DRAWN BY: JM  
 REV: --

McCarthy Orla architect, Old Church, Church St, Portlaoise, Co. Laois T: (057) 8622068 F: (057) 8621079 W: www.mcoha.ie E: info@mcoha.ie