


NOTE:
 Letterdrop to be done prior to works starting to notify residents of up coming works as access/egress will be limited during working hours

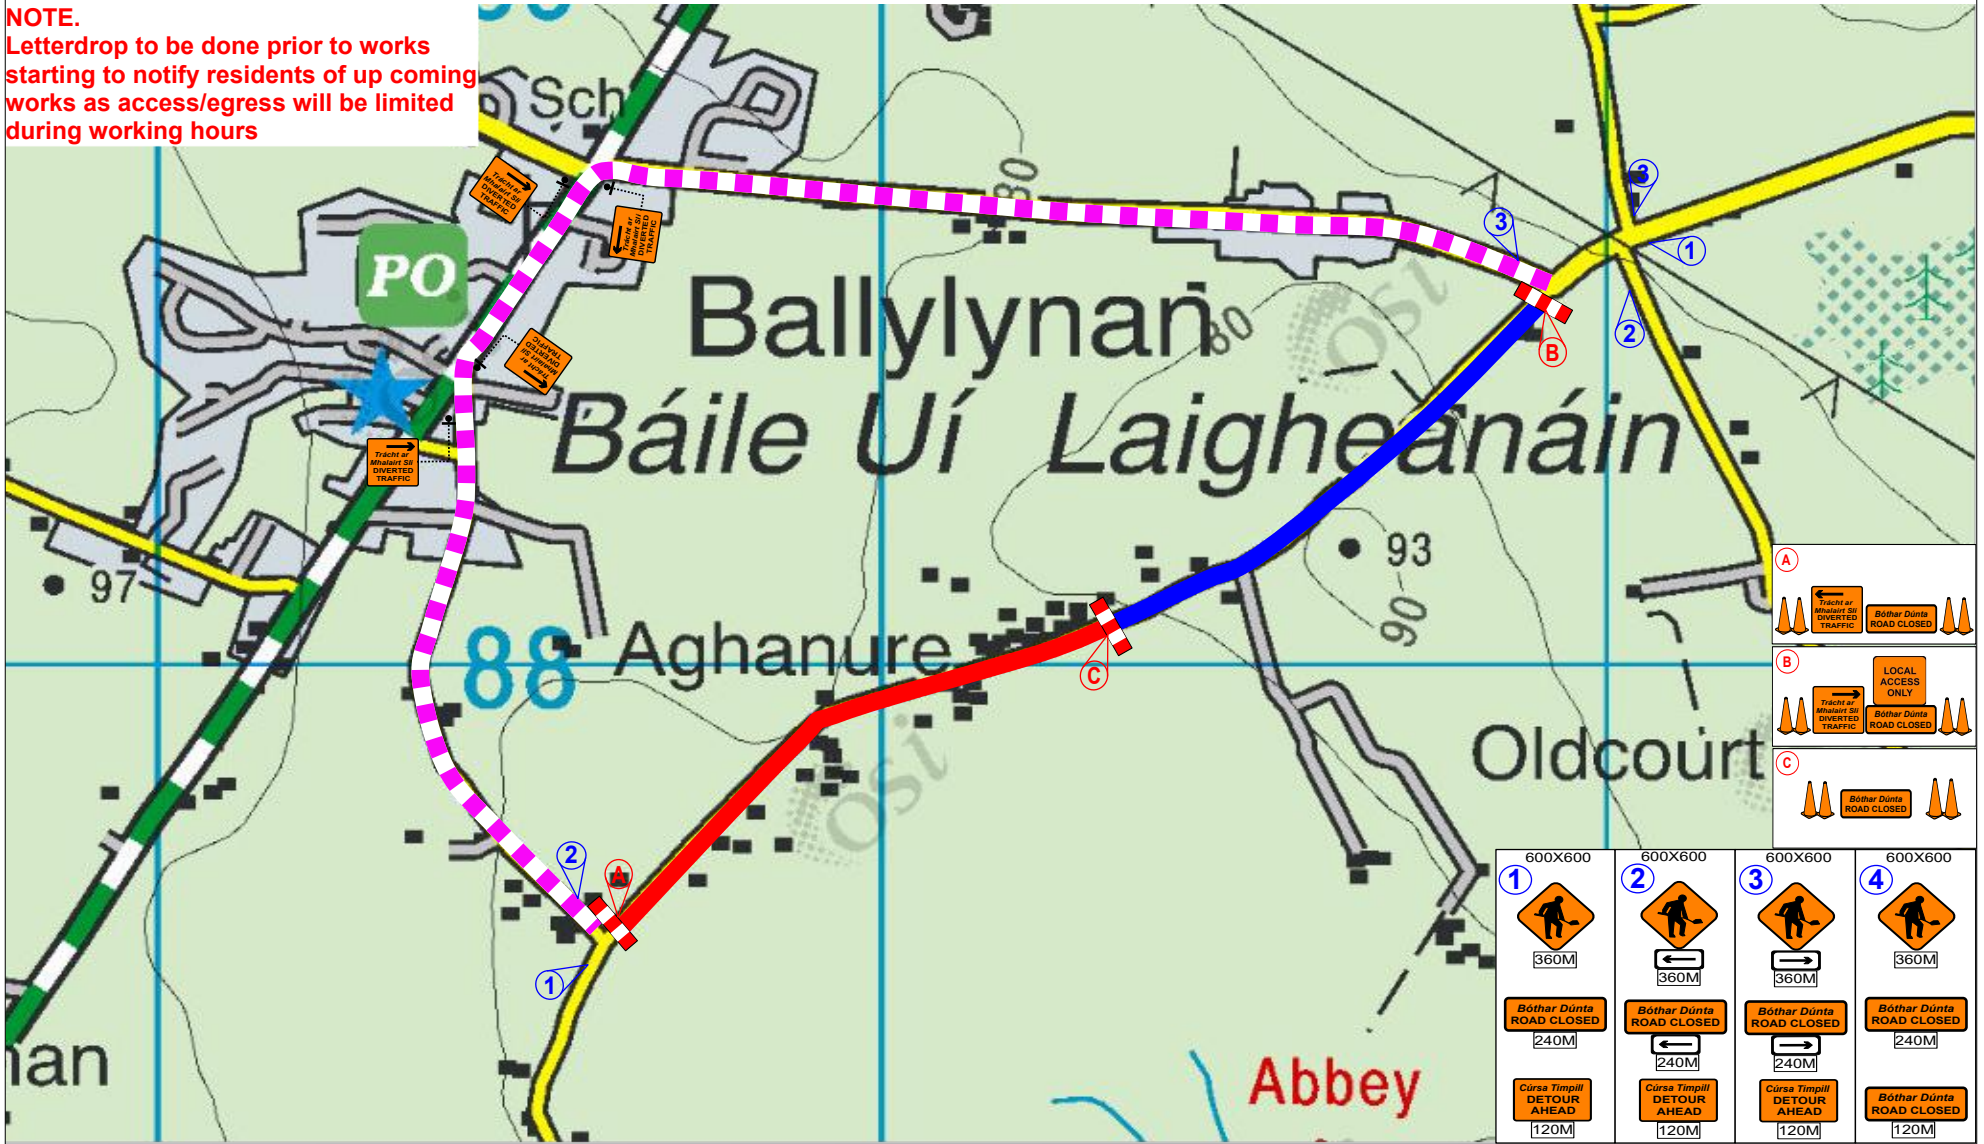

Design Parameters		Temporary Signs		Cone Spacing		Site Access Signs		Notes		T.T.OS Notes/Observations			
Road Class	Level 2 (i)	Visibility	90M	@ Taper	N/A	WK 052 will be used when a designated works access is required, T.T.OS on site to decide safest places for signage, Ref to CH 8 for usage		1.All works to be carried out in accordance with local authority requirements					
Works Type	Type B	No. of Approach Sign	3	Longitudinal	N/A			2.Daily inspection & maintenance of T.M setup to be carried out to ensure the safety & integrity of the T.M setup					
Speed Limit	80 Kph	Sign Spacing	120M	Cone Height Min	750mm			3.All T.M systems to be setup in accordance with new chapter 8 regulations with respect to sign,lighting,guarding					
Rate of Tapers		Cumulative Distance	360M	Minimum Lane Widths		Cross Section Detail		4.All signs will be used to conform to those specified in the TMP and also conform to TS4 Regulations					
Lane Taper	N/A	Minimum Size of Signs	600X600	Driving Lane	CLOSED			5.Pedestrian will be guarded from the works zone with a pedestrian barrier where and when there is a footpath					
Shoulder Taper	N/A	Safety Zones		Length of Diversion Route				6.Contractors shall remain responsible for provision of any access due to height variations in any paved surface as a result of works					
Setback	N/A	Longitudinal	N/A	Diversion Route	2.5 KM			7.TM Plans do not take into consideration underground services					
Transition	N/A	Lateral	N/A	Diversion Route	N/A	O/H Powerline Detail							
Client Plazamont Ltd. T/A Ryan Morrissey & Co.		LAOIS HIRE TRAFFIC MANAGEMENT DIVISION		Legend				TM Method Road Closure + Div		Location Aghanure Rd Ballylinan CO Laois		GPS Coordinates 52.938464, -7.035356	
								Works Length 800M		Client Laois Co Co		Designer Barry Hughes	
								Works Detail Re-Surfacing Works		PSCS Plazamont		Signed of by Barry Hughes	
								3 Min Count = Plan Date		Plan No. Lhs-Plaza- Aghnaure Rd-#001			
										Start Date TBC			