
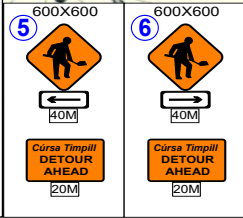
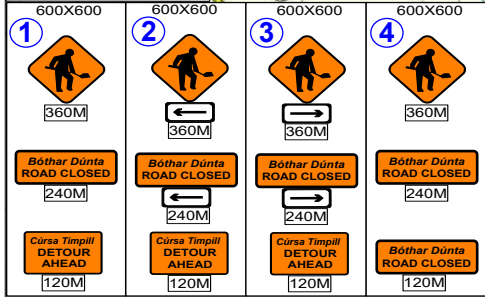
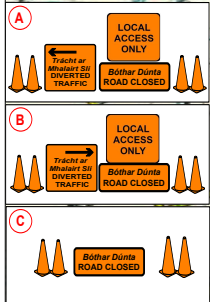


NOTE.
 Letterdrop to be done prior to works starting to notify residents of up coming works as access/egress will be limited during working hours

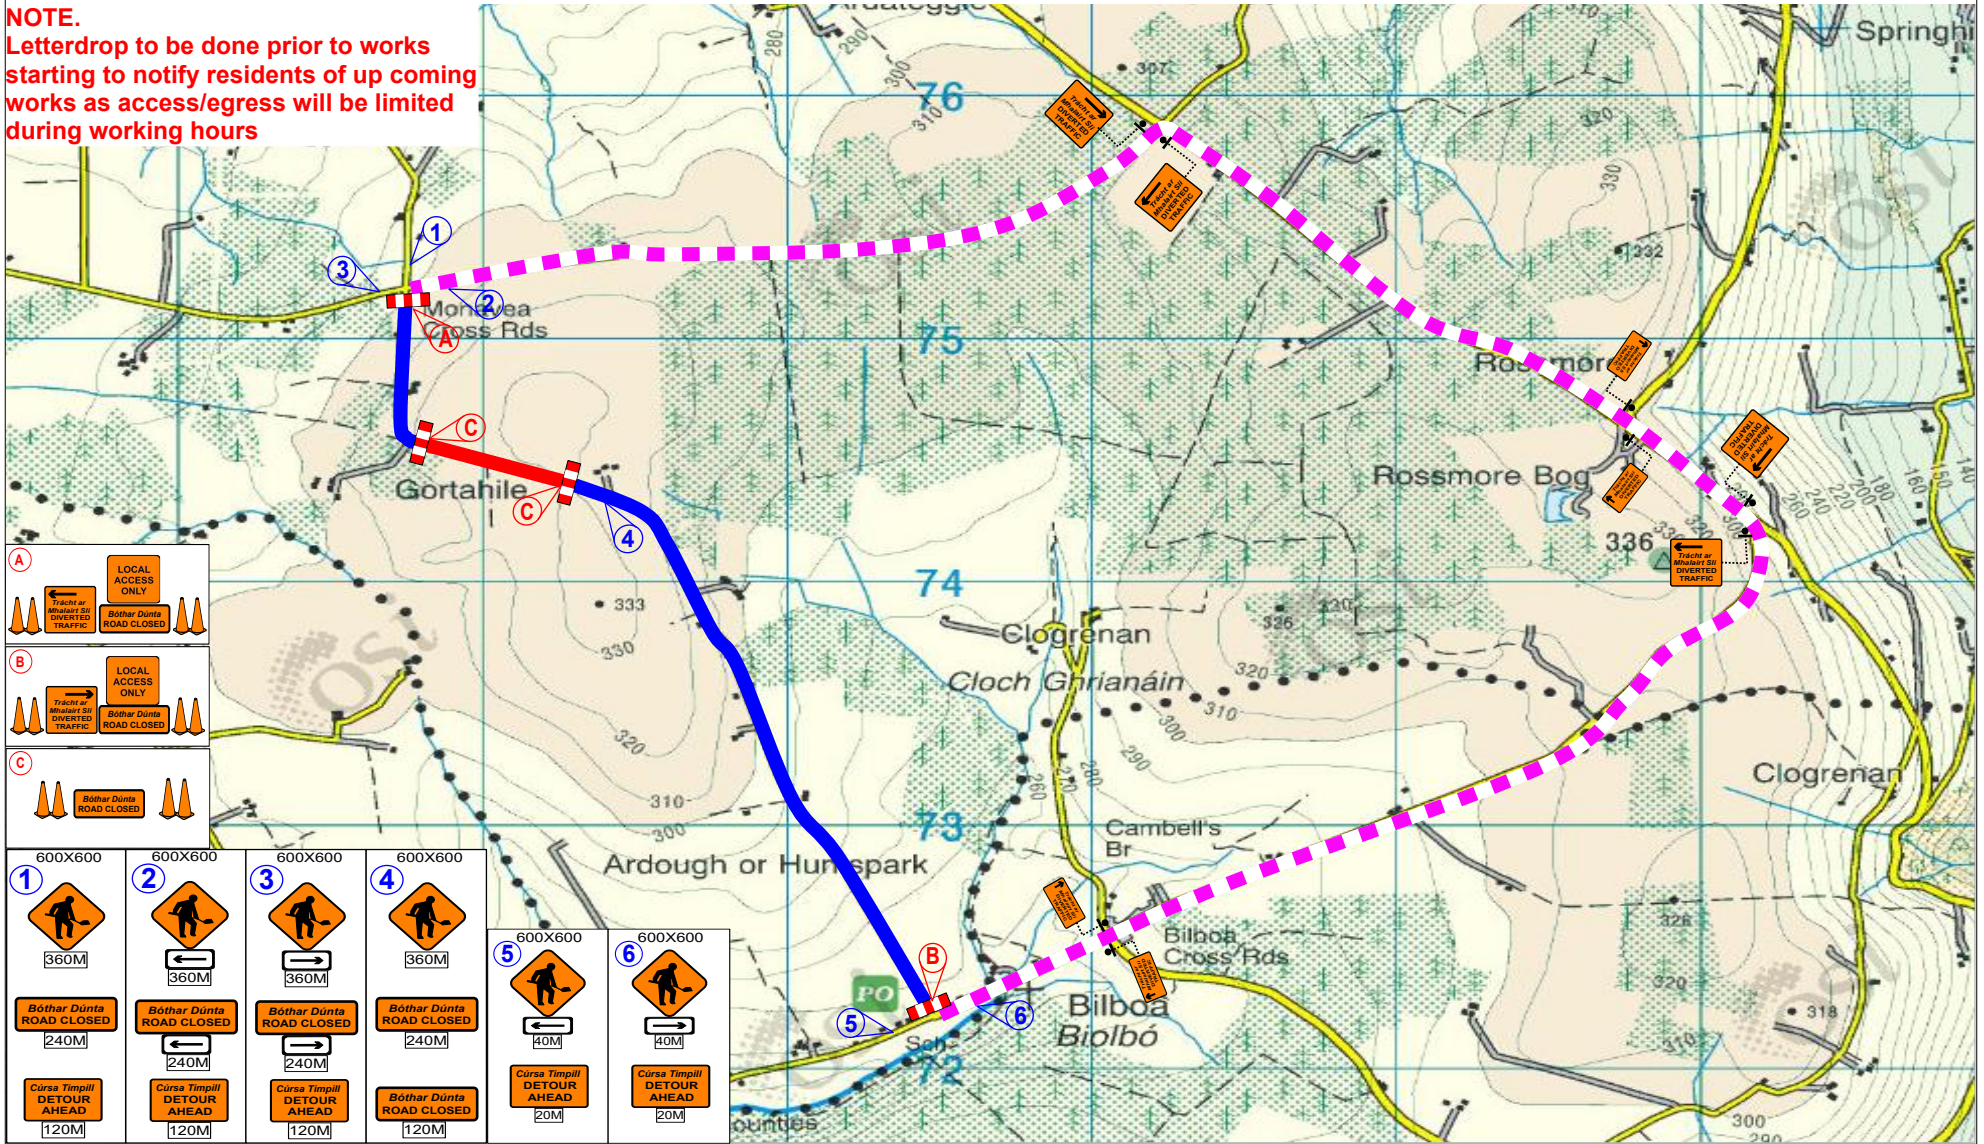

Design Parameters		Temporary Signs		Cone Spacing		Site Access Signs		Notes		T.T.OS Notes/Observations			
Road Class	Level 2 (i)	Visibility	90M	@ Taper	1M Centres	WK 052 will be used when a designated works access is required, TTOS on site to decide safest places for signage, Ref to CH 8 for usage		1.All works to be carried out in accordance with local authority requirements					
Works Type	Type B	No. of Approach Sign	3	Longitudinal	N/A			2.Daily inspection & maintenance of T.M setup to be carried out to ensure the safety & integrity of the T.M setup					
Speed Limit	80 Kph	Sign Spacing	120M	Cone Height Min	N/A			3.All T.M systems to be setup in accordance with new chapter 8 regulations with respect to sign,lighting,guarding					
Rate of Tapers		Cumulative Distance	360M	Minimum Lane Widths		Cross Section Detail		4.All signs will be used to conform to those specified in the TMP and also conform to TS4 Regulations					
Lane Taper	N/A	Minimum Size of Signs	600X600	Driving Lane	CLOSED			5.Pedestrian will be guarded from the works zone with a pedestrian barrier where and when there is a footpath					
Shoulder Taper	N/A	Safety Zones		Length of Diversion Route				6.Contractors shall remain responsible for provision of any access due to height variations in any paved surface as a result of works					
Setback	N/A	Longitudinal	N/A	Diversion Route	9 KM			7.TM Plans do not take into consideration underground services					
Transition	N/A	Lateral	N/A	Diversion Route	N/A			TM Method	Road Closure + Div	Location	Gortahile Bilboa Co Laois	GPS Coordinates	52.818755, -7.069200
Client		Plazamont Ltd. T/A		LAOIS HIRE		Road Closure		Works Length	700M	Client	Laois Co Co	This Plan is NOT to Scale	
Ran Morrissey & Co.		TRAFFIC MANAGEMENT DIVISION		Legend				Works Detail	Re-Surfacing Works	PSCS	Plazamont	Designer	Barry Hughes
								3 Min Count =		Plan No.	Lhs-Plaza- Gortahile-#001	Signed of by	Barry Hughes
								Plan Date	23/05/24	Start Date	TBC		