



NOTE.
 Letterdrop to be done prior to works starting to notify residents of up coming works as access/egress will be limited during working hours

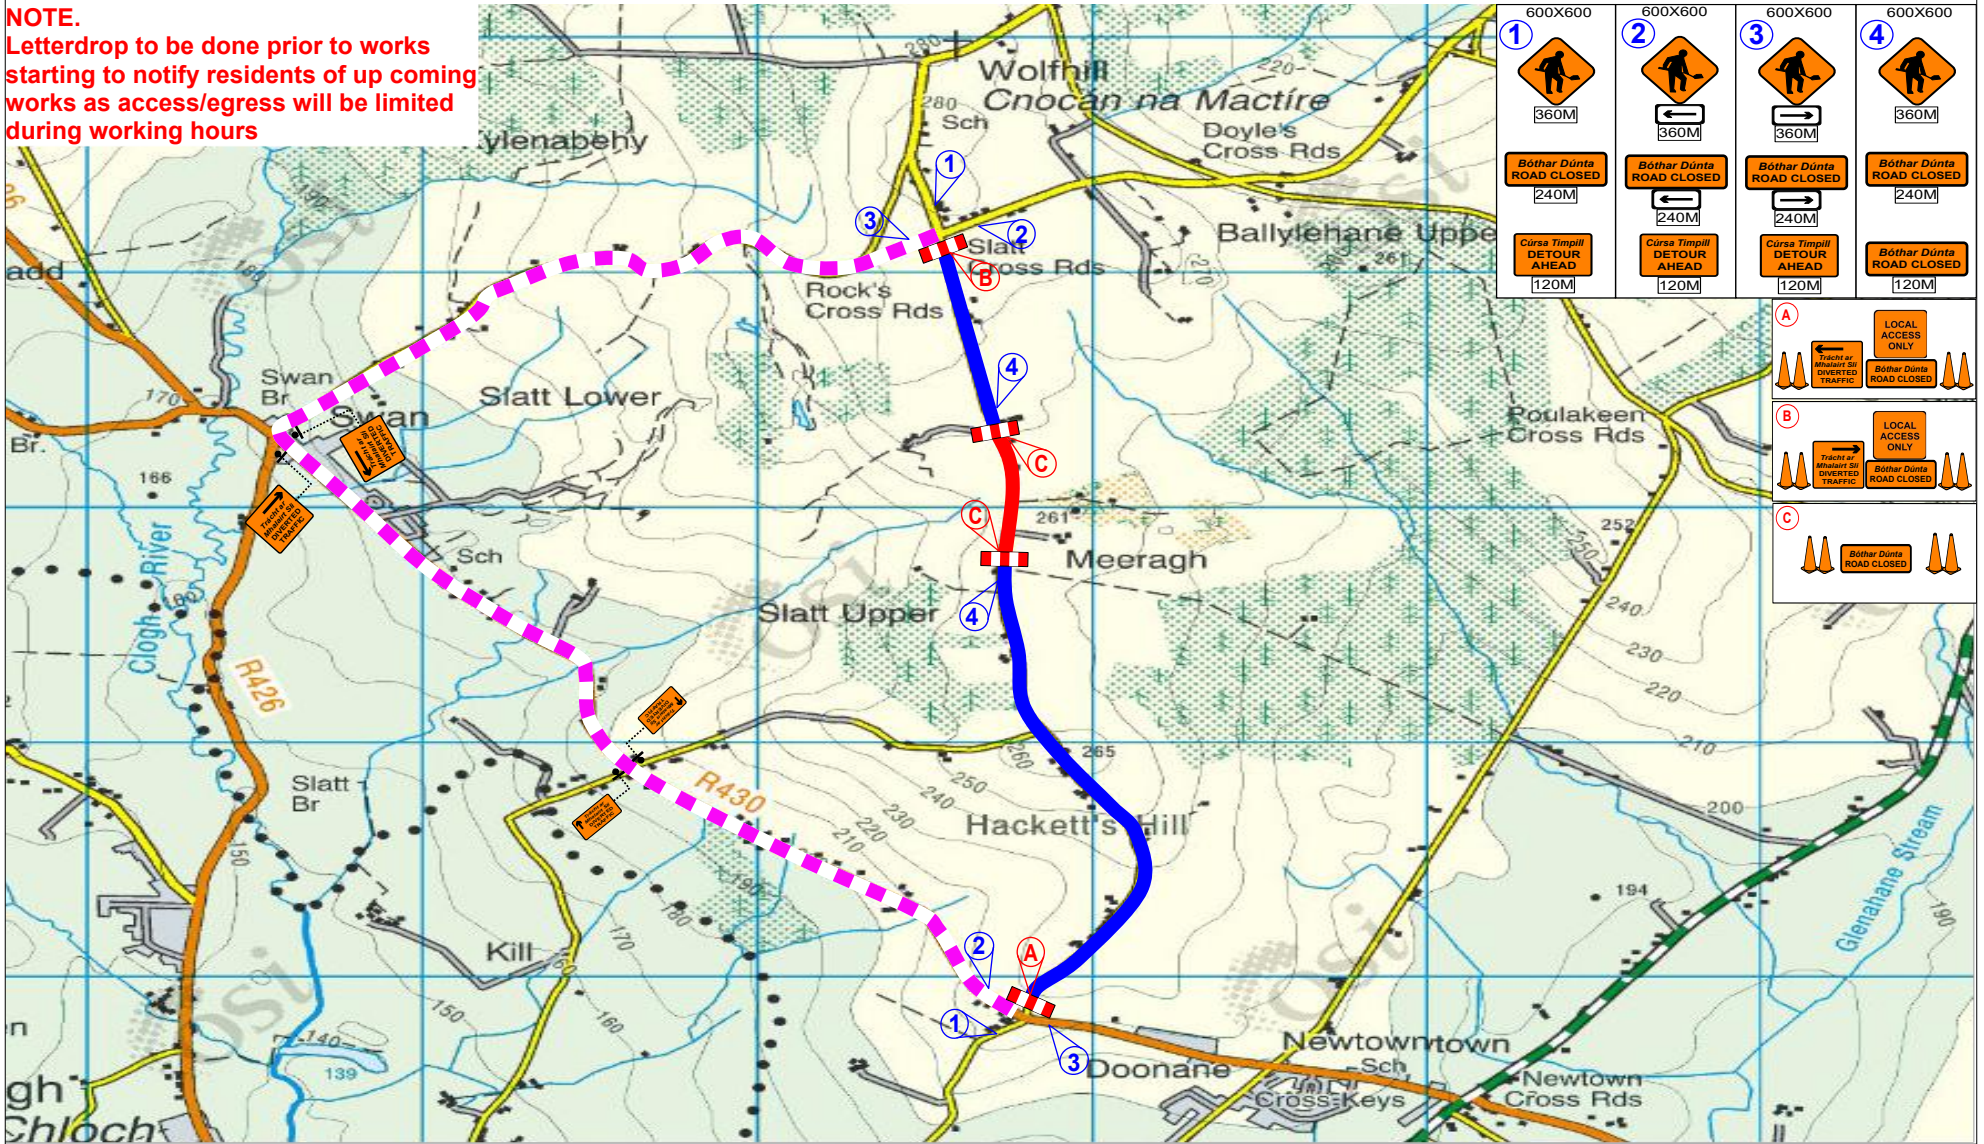

1	2	3	4
360M	360M	360M	360M
Bothar Dúnta ROAD CLOSED	Bothar Dúnta ROAD CLOSED	Bothar Dúnta ROAD CLOSED	Bothar Dúnta ROAD CLOSED
240M	240M	240M	240M
Cúrsa Timpill DETOUR AHEAD	Cúrsa Timpill DETOUR AHEAD	Cúrsa Timpill DETOUR AHEAD	Bothar Dúnta ROAD CLOSED
120M	120M	120M	120M

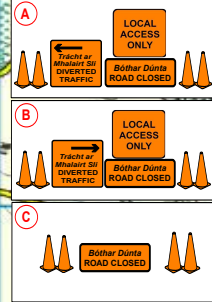

Design Parameters		Temporary Signs		Cone Spacing		Site Access Signs		Notes		T.T.OS Notes/Observations	
Road Class	Level 2 (i)	Visibility	90M	@ Taper	1M Centres	WK 052 will be used when a designated works access is required, TTOS on site to decide safest places for signage, Ref to CH 8 for usage		1.All works to be carried out in accordance with local authority requirements			
Works Type	Type B	No. of Approach Sign	3	Longitudinal	N/A			2.Daily inspection & maintenance of T.M setup to be carried out to ensure the safety & integrity of the T.M setup			
Speed Limit	80 Kph	Sign Spacing	120M	Cone Height Min	N/A			3.All T.M systems to be setup in accordance with new chapter 8 regulations with respect to sign,lighting,guarding			
Rate of Tapers		Cumulative Distance	360M	Minimum Lane Widths		Cross Section Detail		4.All signs will be used to conform to those specified in the TMP and also conform to TS4 Regulations			
Lane Taper	N/A	Minimum Size of Signs	600X600	Driving Lane	CLOSED			5.Pedestrian will be guarded from the works zone with a pedestrian barrier where and when there is a footpath			
Shoulder Taper	N/A	Safety Zones		Length of Diversion Route				6.Contractors shall remain responsible for provision of any access due to height variations in any paved surface as a result of works			
Setback	N/A	Longitudinal	N/A	Diversion Route	N/A			7.TM Plans do not take into consideration underground services			
Transition	N/A	Lateral	N/A	Diversion Route	N/A						
Client		LAOIS HIRE		Legend		O/H Powerline Detail		TM Method		Location	GPS Coordinates
Plazamont Ltd. T/A Ryan Morrissey & Co.		TRAFFIC MANAGEMENT DIVISION		<ul style="list-style-type: none"> Road Closed Board Road Closure Local Access Diversion Route 		<ul style="list-style-type: none"> 0.6M 0.6M 0.6M 		<ul style="list-style-type: none"> Road Closure + Div 300M Re-Surfacing Works 		Hacketts Hill Co Laois	52.804404, -6.996919
								Works Length		Client	This Plan is NOT to Scale
								Works Detail		PSCS	Designer
								3 Min Count =		Plan No.	Signed of by
								Plan Date		Start Date	Barry Hughes
								23/05/24		TBC	