


## ROAD TRAFFIC SPECIAL SPEED LIMITS COUNTY LAOIS BYE-LAWS 2019


Produced by Laois County Council under copyright agreement from Ordnance Survey of Ireland. All rights reserved. Licence No. LaoisCCMA9802

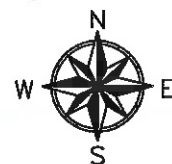

### LEGEND

- ◆ Existing Speed Limit Terminal-to be retained
- ◆ Existing Speed Limit Terminal-to be removed
- ◆ Proposed Speed Limit Terminal
- ◆ Periodic Speed Limit Sign - 30km/h

50/80 Speed Limits

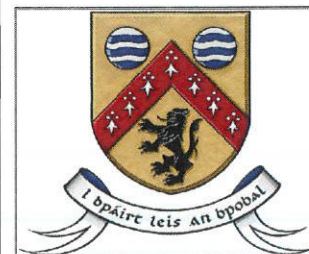

### LAOIS COUNTY COUNCIL COMHAIRLE CHONTAE LAOISE

Mr. Adrian Barrett,  
Senior Engineer,  
Roads.

Áras an Chontae,  
Portlaoise,  
Co. Laois  
(057) 8664000



Mr. Donal Brennan,  
Director of Services,  
Infrastructure, Water Services, Environment,  
Emergency Services and Corporate Affairs.

**Location: Mountmellick 3**

**Title: Speed Limit Review 2019**


Drawn: N.Sweeney	File: c:\008 General\000h034 Speed Limit Review\2017 Speed Limit Review	Engineering Area.	Dwg. No. SLR2017-134C
Checked: D Reynolds	Scale: 1:5,000	Bye-Laws Schedule Reference: First Schedule, No.34 Third Schedule, No.23 & 24 Second Schedule, No.9	
Approved: F.Nasien	Date: July 2019		



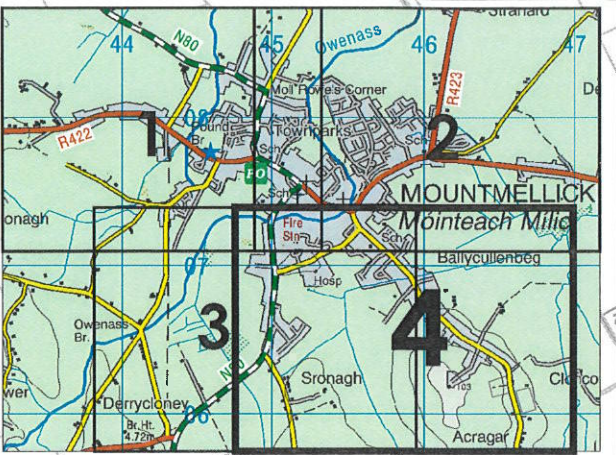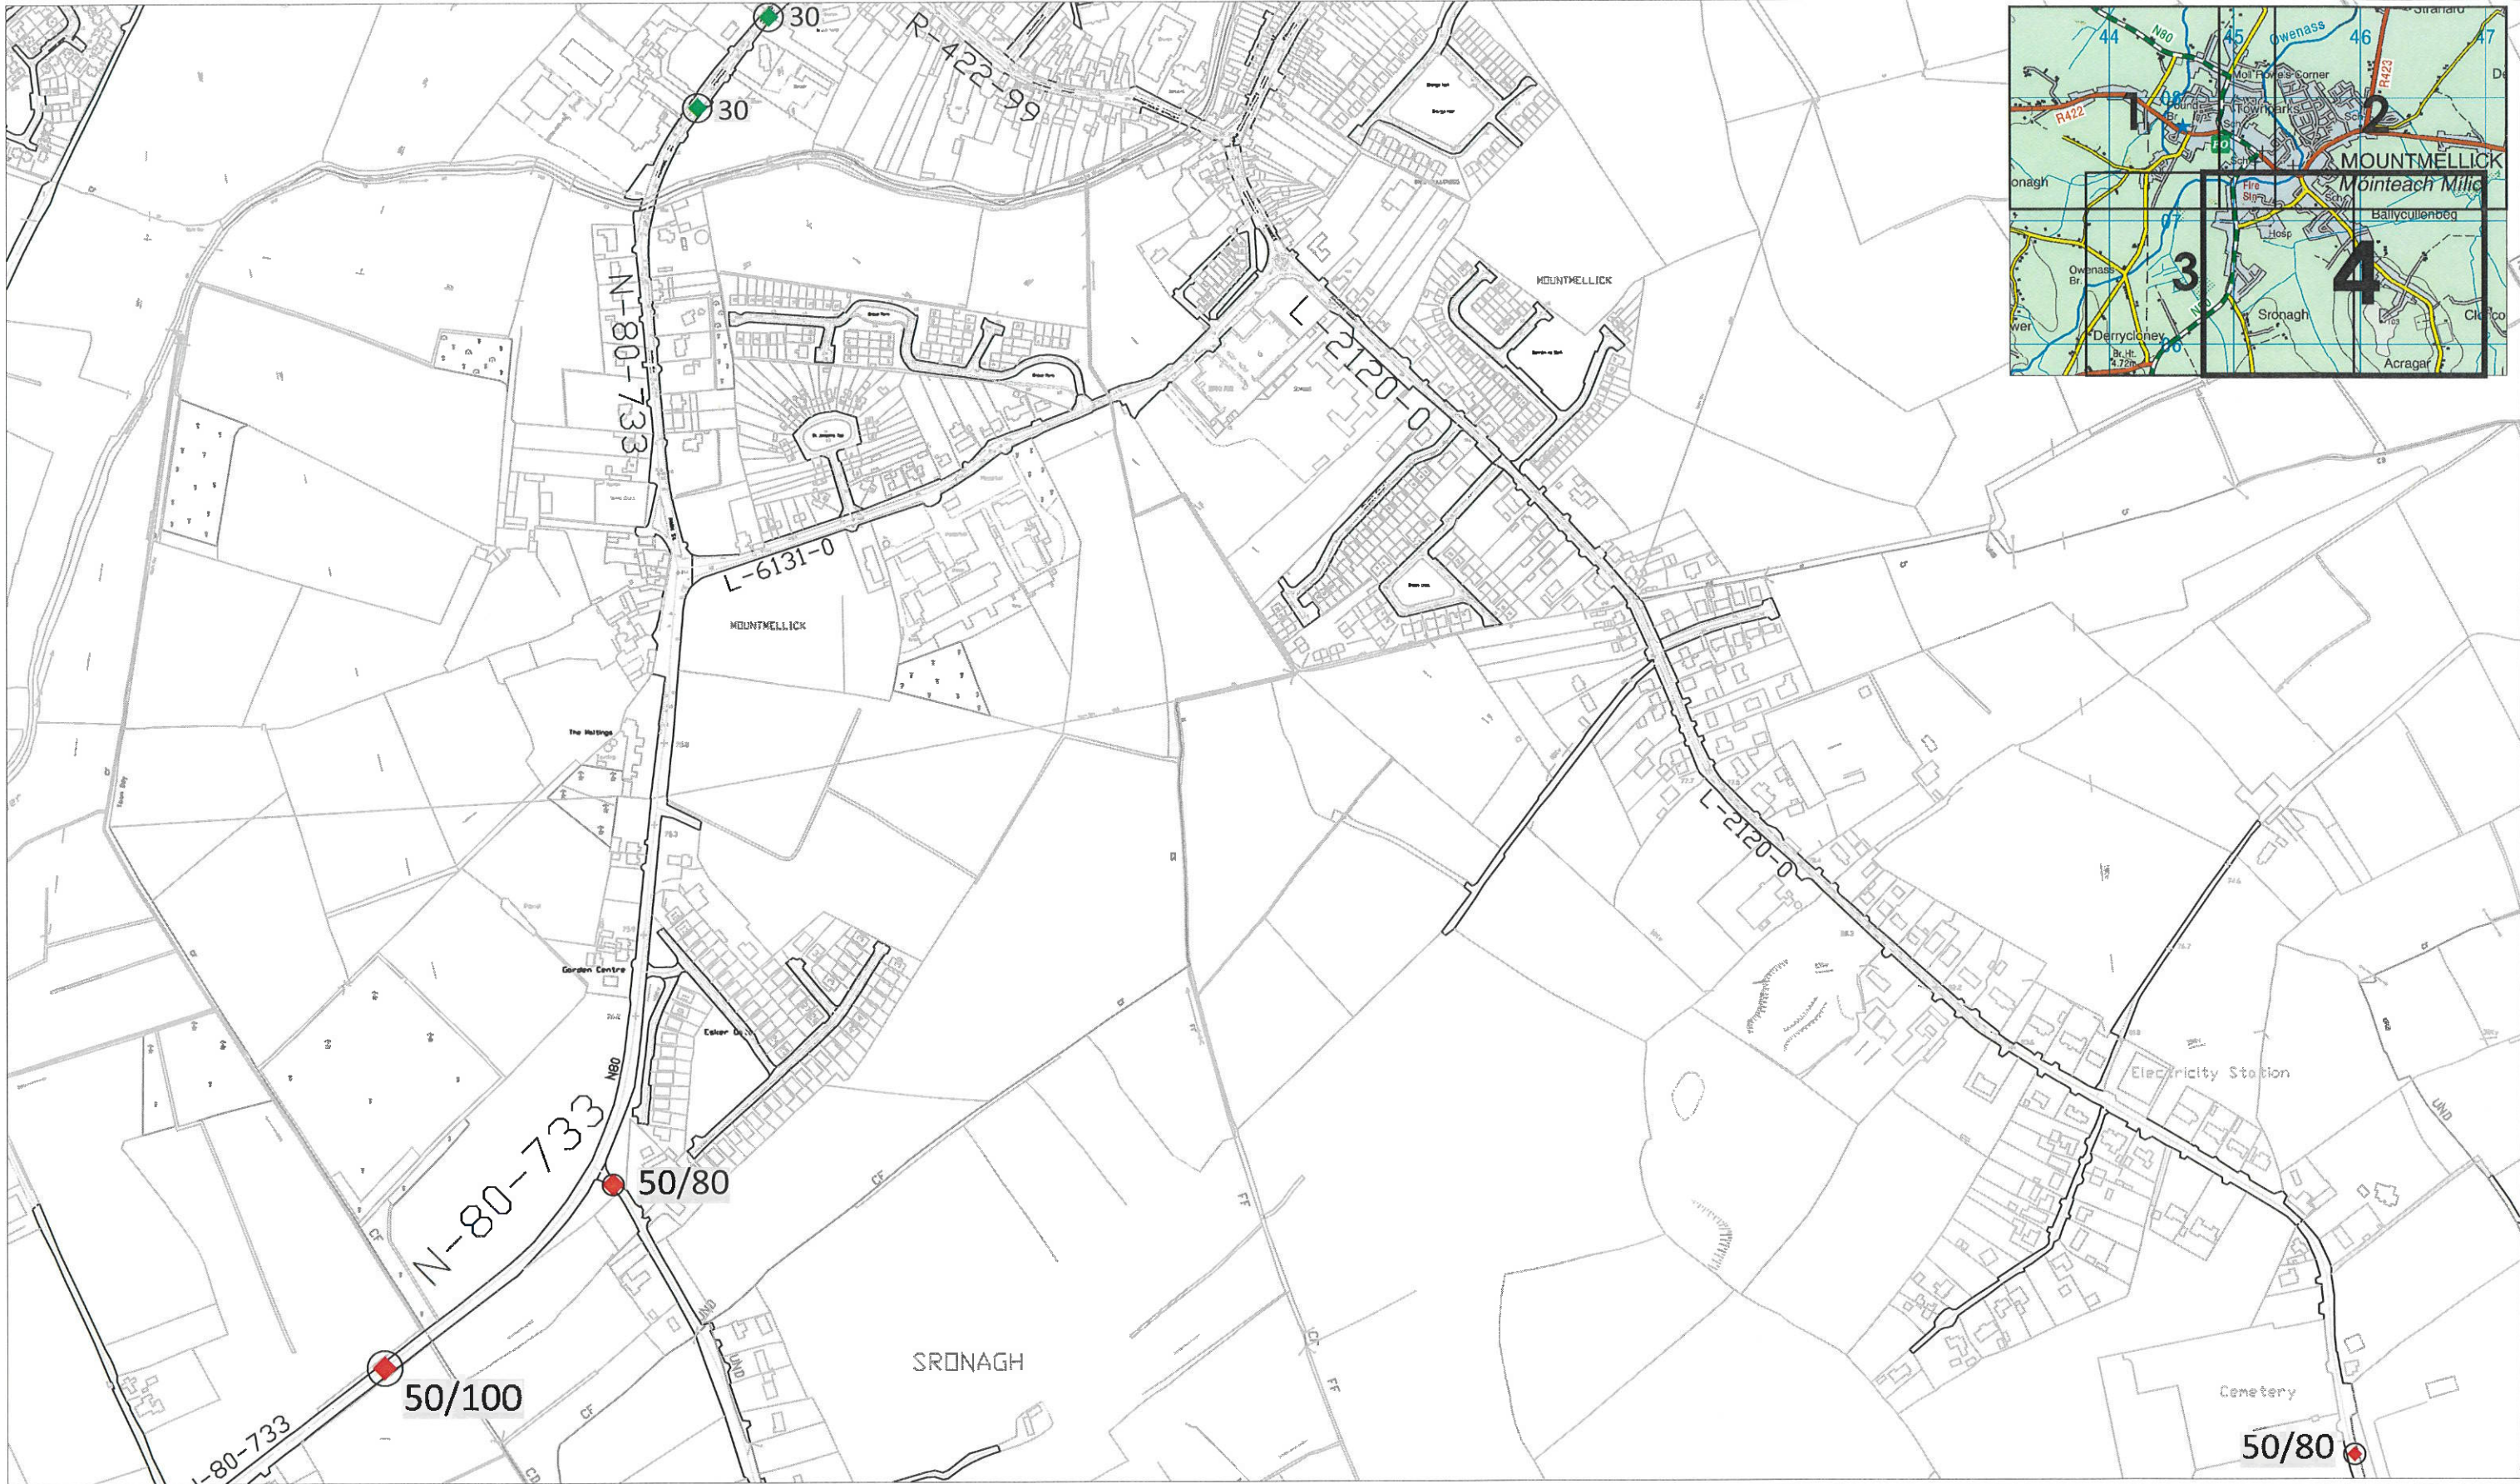

# ROAD TRAFFIC SPECIAL SPEED LIMITS COUNTY LAOIS BYE-LAWS 2019

Produced by Laois County Council under copyright  
agreement from Ordnance Survey of Ireland. All  
rights reserved. Licence No. LaoisCCMA9802

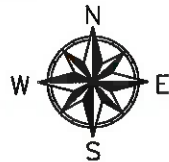

## LEGEND

- Existing Speed Limit Terminal-to be retained
- Existing Speed Limit Terminal-to be removed
- Proposed Speed Limit Terminal
- Periodic Speed Limit Sign - 30km/h

50/80 Speed Limits



## LAOIS COUNTY COUNCIL COMHAIRLE CHONTAE LAOISE

Mr. Adrian Barrett,  
Senior Engineer,  
Roads.

Áras an Chontae,  
Portlaoise,  
Co. Laois  
(057) 8664000


Mr. Donal Brennan,  
Director of Services,  
Infrastructure, Water Services, Environment,  
Emergency Services and Corporate Affairs.

Location: **Mountmellick 4**

Title: **Speed Limit Review 2019**


Drawn: N.Sweeney	File: 0008 Genera/000801014 Speed Limit Review 2017 Speed Limit Review	Engineering Area.	Dwg. No. SLR2017-134D
Checked: D Reynolds	Scale: NTS	Bye-Laws Schedule Reference: First Schedule, No.34 Third Schedule, No.23&24 Second Schedule, No.9	
Approved: F.Naslem	Date: July 2019		



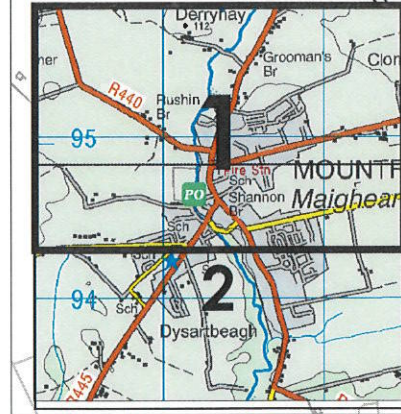

## ROAD TRAFFIC SPECIAL SPEED LIMITS COUNTY LAOIS BYE-LAWS 2019


Produced by Laois County Council under copyright agreement from Ordnance Survey of Ireland. All rights reserved. Licence No. LaoisCCMA7802

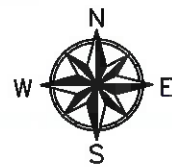

### LEGEND

- Existing Speed Limit Terminal-to be retained
- Existing Speed Limit Terminal-to be removed
- Proposed Speed Limit Terminal
- Periodic Speed Limit Sign - 30km/h

50/80 Speed Limits

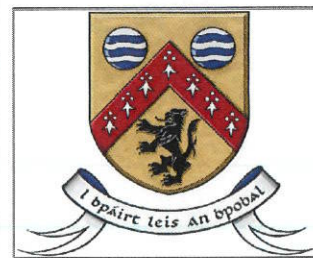

### LAOIS COUNTY COUNCIL COMHAIRLE CHONTAE LAOISE

Mr. Adrian Barrett,  
Senior Engineer,  
Roads.

Áras an Chontae,  
Portlaoise,  
Co. Laois  
(057) 8664000


Mr. Donal Brennan,  
Director of Services,  
Infrastructure, Water Services, Environment,  
Emergency Services and Corporate Affairs.

Location: MOUNTRATH 1

Title: Speed Limit Review 2019


Drawn: N.Sweeney	File: 0008 General/0008014 Speed Limit Review 2017 Speed Limit Review	Engineering Area.	Dwg. No. SLR2017-135A
Checked: D. Reynolds	Scale: 1:5,000	Bye-Laws Schedule Reference: First Schedule, No.35 Third Schedule, No.13 Second Schedule, No.10 Fourth Schedule, No.3&4	
Approved: F.Naslem	Date: July 2019		



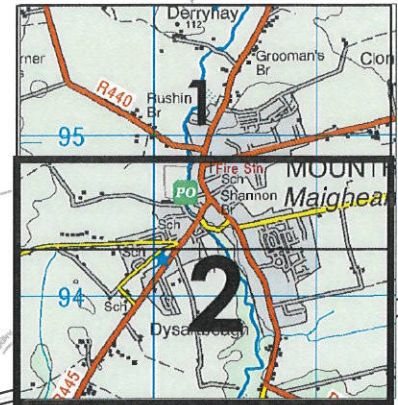

# ROAD TRAFFIC SPECIAL SPEED LIMITS COUNTY LAOIS BYE-LAWS 2019


Produced by Laois County Council under copyright agreement from Ordnance Survey of Ireland. All rights reserved. Licence No. LaoisCCMA9802

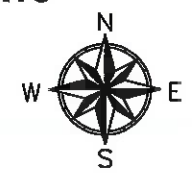

## LEGEND

- Existing Speed Limit Terminal-to be retained
- Existing Speed Limit Terminal-to be removed
- Proposed Speed Limit Terminal
- Periodic Speed Limit Sign - 30km/h

50/80 Speed Limits

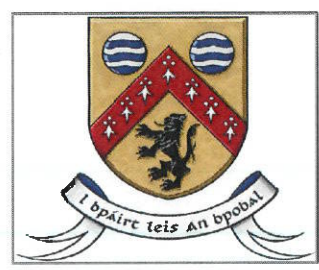

## LAOIS COUNTY COUNCIL COMHAIRLE CHONTAE LAOISE

Mr. Adrian Barrett,  
Senior Engineer,  
Roads.

Áras an Chontae,  
Portlaoise,  
Co. Laois  
(057) 8664000


Mr. Donal Brennan,  
Director of Services,  
Infrastructure, Water Services, Environment,  
Emergency Services and Corporate Affairs.

Location: **MOUNTRATH 2**


Title: **Speed Limit Review 2019**

Drawn: N.Sweeney	File: D:\OR General\0009014 Speed Limit Review\2017 Speed Limit Review	Engineering Area	Dwg. No. SLR2017-135B
Checked: D.Reynolds	Scale: 1:5,000	Bye-Laws Schedule Reference: First Schedule, No.35 Third Schedule, No.13 Second Schedule, No.10 Fourth Schedule, No.38.4	
Approved: F.Nasim	Date: July 2019		



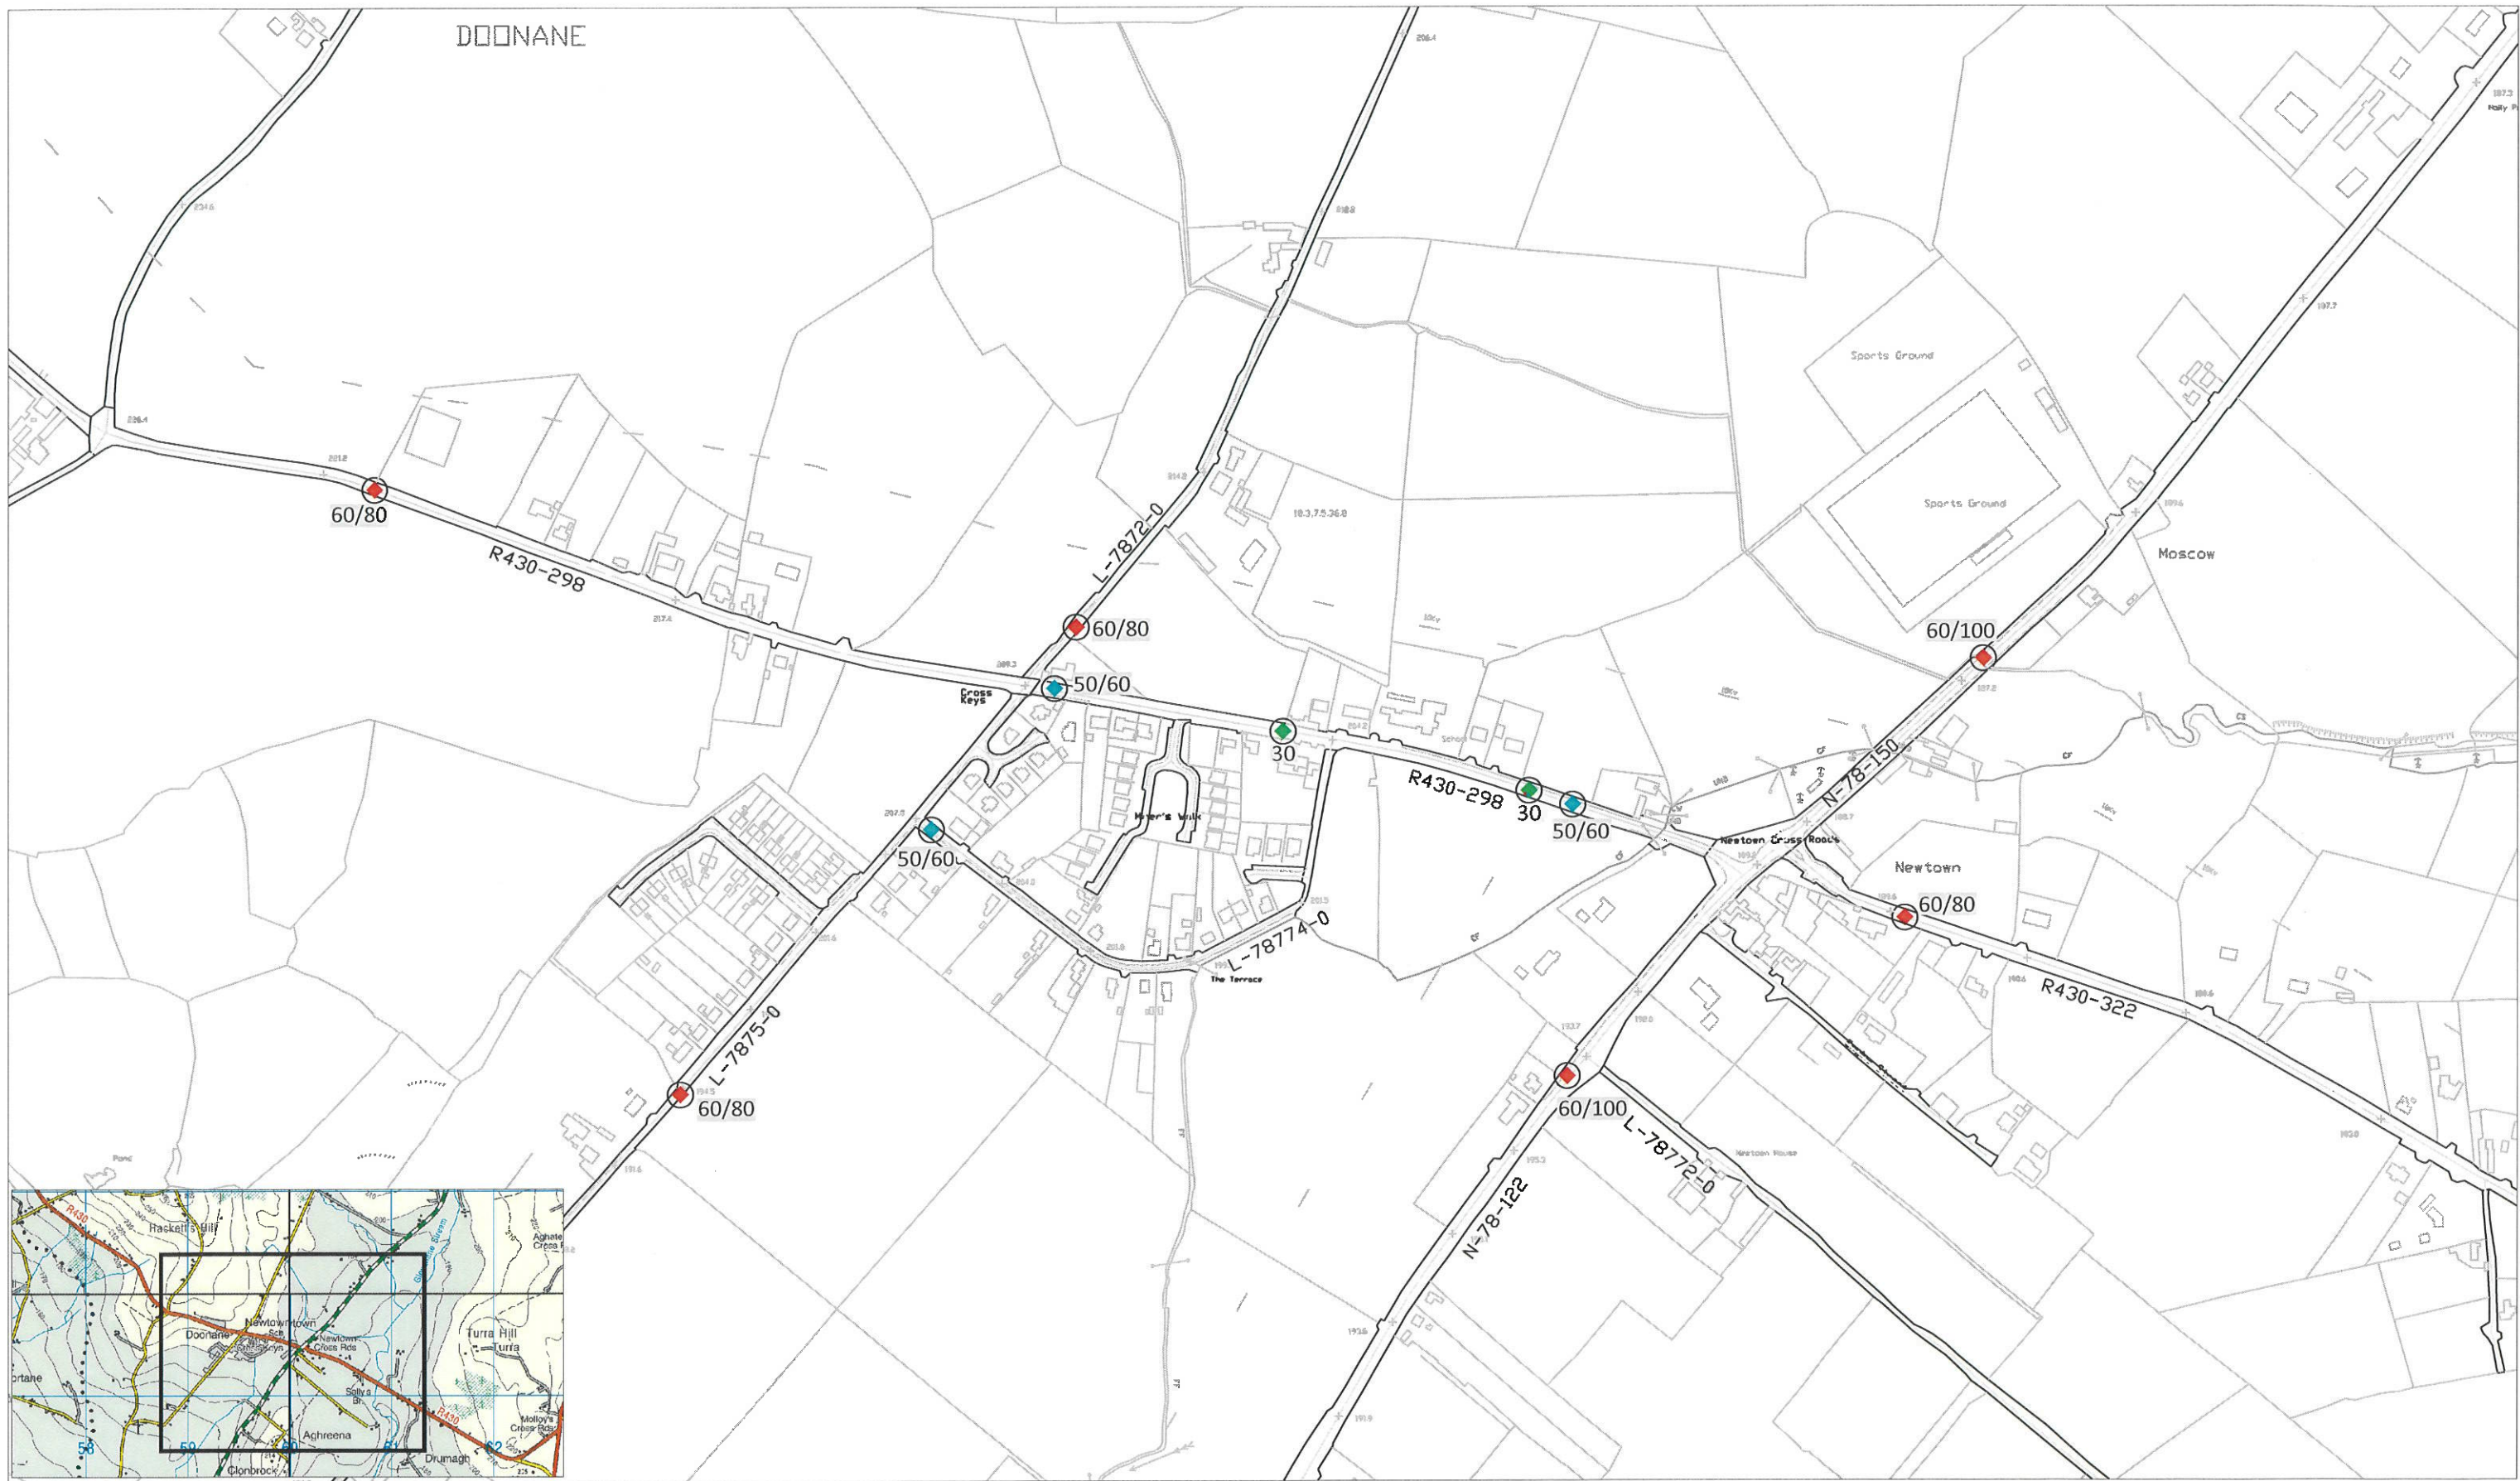

## ROAD TRAFFIC SPECIAL SPEED LIMITS COUNTY LAOIS BYE-LAWS 2019

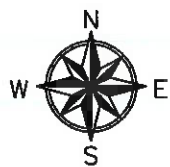


Produced by Laois County Council under copyright agreement from Ordnance Survey of Ireland. All rights reserved. Licence No. LaoisCCMA7802

### LEGEND

- Existing Speed Limit Terminal-to be retained
- Existing Speed Limit Terminal-to be removed
- Proposed Speed Limit Terminal
- Periodic Speed Limit Sign - 30km/h

50/80 Speed Limits

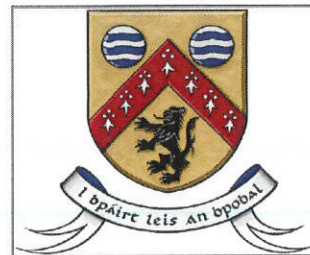

### LAOIS COUNTY COUNCIL COMHAIRLE CHONTAE LAOISE

Mr. Adrian Barrett,  
Senior Engineer,  
Roads.

Áras an Chontae,  
Portlaoise,  
Co. Laois  
(057) 8664000

Mr. Donal Brennan,  
Director of Services,  
Infrastructure, Water Services, Environment,  
Emergency Services and Corporate Affairs.

### Location: NEWTOWN


#### Title: Speed Limit Review 2019

Drawn: N.Sweeney	File: 0208 General/02080314 Speed Limit Review 2017 Speed Limit Review	Engineering Area.	Dwg. No. SLR2017-136
Checked: D Reynolds	Scale: 1:5,000	Bye-Laws Schedule Reference: First Schedule, No.36 Third Schedule, No.13 Second Schedule, No.11	
Approved: F.Nasim	Date: July 2019		





# ROAD TRAFFIC SPECIAL SPEED LIMITS COUNTY LAOIS BYE-LAWS 2019

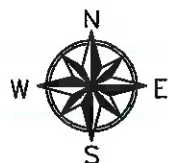


Produced by Laois County Council under copyright agreement from Ordnance Survey of Ireland. All rights reserved. Licence No. LaoisCCMA9802

## LEGEND

- Existing Speed Limit Terminal-to be retained
- Existing Speed Limit Terminal-to be removed
- Proposed Speed Limit Terminal
- Periodic Speed Limit Sign - 30km/h

50/80 Speed Limits

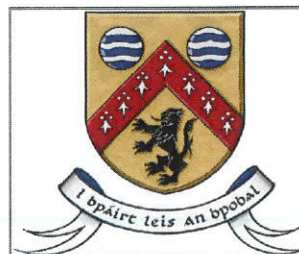

## LAOIS COUNTY COUNCIL COMHAIRLE CHONTAE LAOISE

Mr. Adrian Barrett,  
Senior Engineer,  
Roads.

Mr. Donal Brennan,  
Director of Services,  
Infrastructure, Water Services, Environment,  
Emergency Services and Corporate Affairs.


Áras an Chontae,  
Portlaoise,  
Co. Laois  
(057) 8664000

Location: PADDOCK


Title: Speed Limit Review 2019

Drawn: N.Sweeney	File: 000R General\000R014 Speed Limit Review\2017 Speed Limit Review	Engineering Area.	Dwg. No. SLR2017-137
Checked: D Reynolds	Scale: 1:2,500	Bye-Laws Schedule Reference: First Schedule, No.37 Third Schedule, No.14	
Approved: F.Nasir	Date: July 2019		



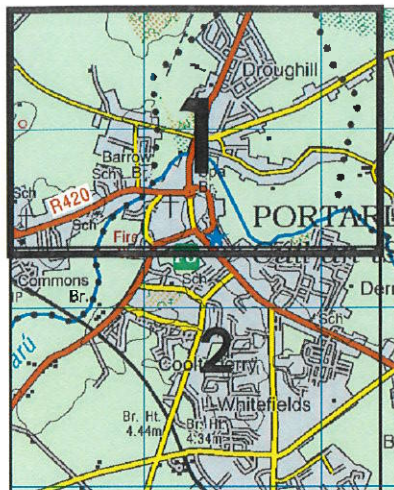

## ROAD TRAFFIC SPECIAL SPEED LIMITS COUNTY LAOIS BYE-LAWS 2019

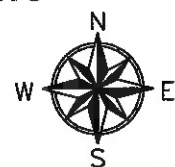


Produced by Laois County Council under copyright agreement from Ordnance Survey of Ireland. All rights reserved. Licence No. LaoisCCMA9802

### LEGEND

- Existing Speed Limit Terminal-to be retained
- Existing Speed Limit Terminal-to be removed
- Proposed Speed Limit Terminal
- Periodic Speed Limit Sign - 30km/h

50/80 Speed Limits

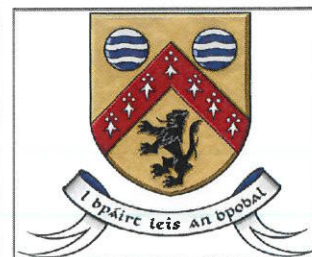

### LAOIS COUNTY COUNCIL COMHAIRLE CHONTAE LAOISE

Mr. Adrian Barrett,  
Senior Engineer,  
Roads.

Áras an Chontae,  
Portlaoise,  
Co. Laois  
(057) 8664000


Mr. Donal Brennan,  
Director of Services,  
Infrastructure, Water Services, Environment,  
Emergency Services and Corporate Affairs.

Location: Portarlington 1

Title: Speed Limit Review 2019


Drawn: N.Sweeney	File: 000R General\000R014 Speed Limit Review\2017 Speed Limit Review	Engineering Area.	Dwg. No. SLR2017-139A
Checked: D Reynolds	Scale: 1:5,000	Bye-Laws Schedule Reference: First Schedule, No.39 Second Schedule, No.12 Third Schedule, No.2 & 21	
Approved: F.Nasim	Date: July 2019		



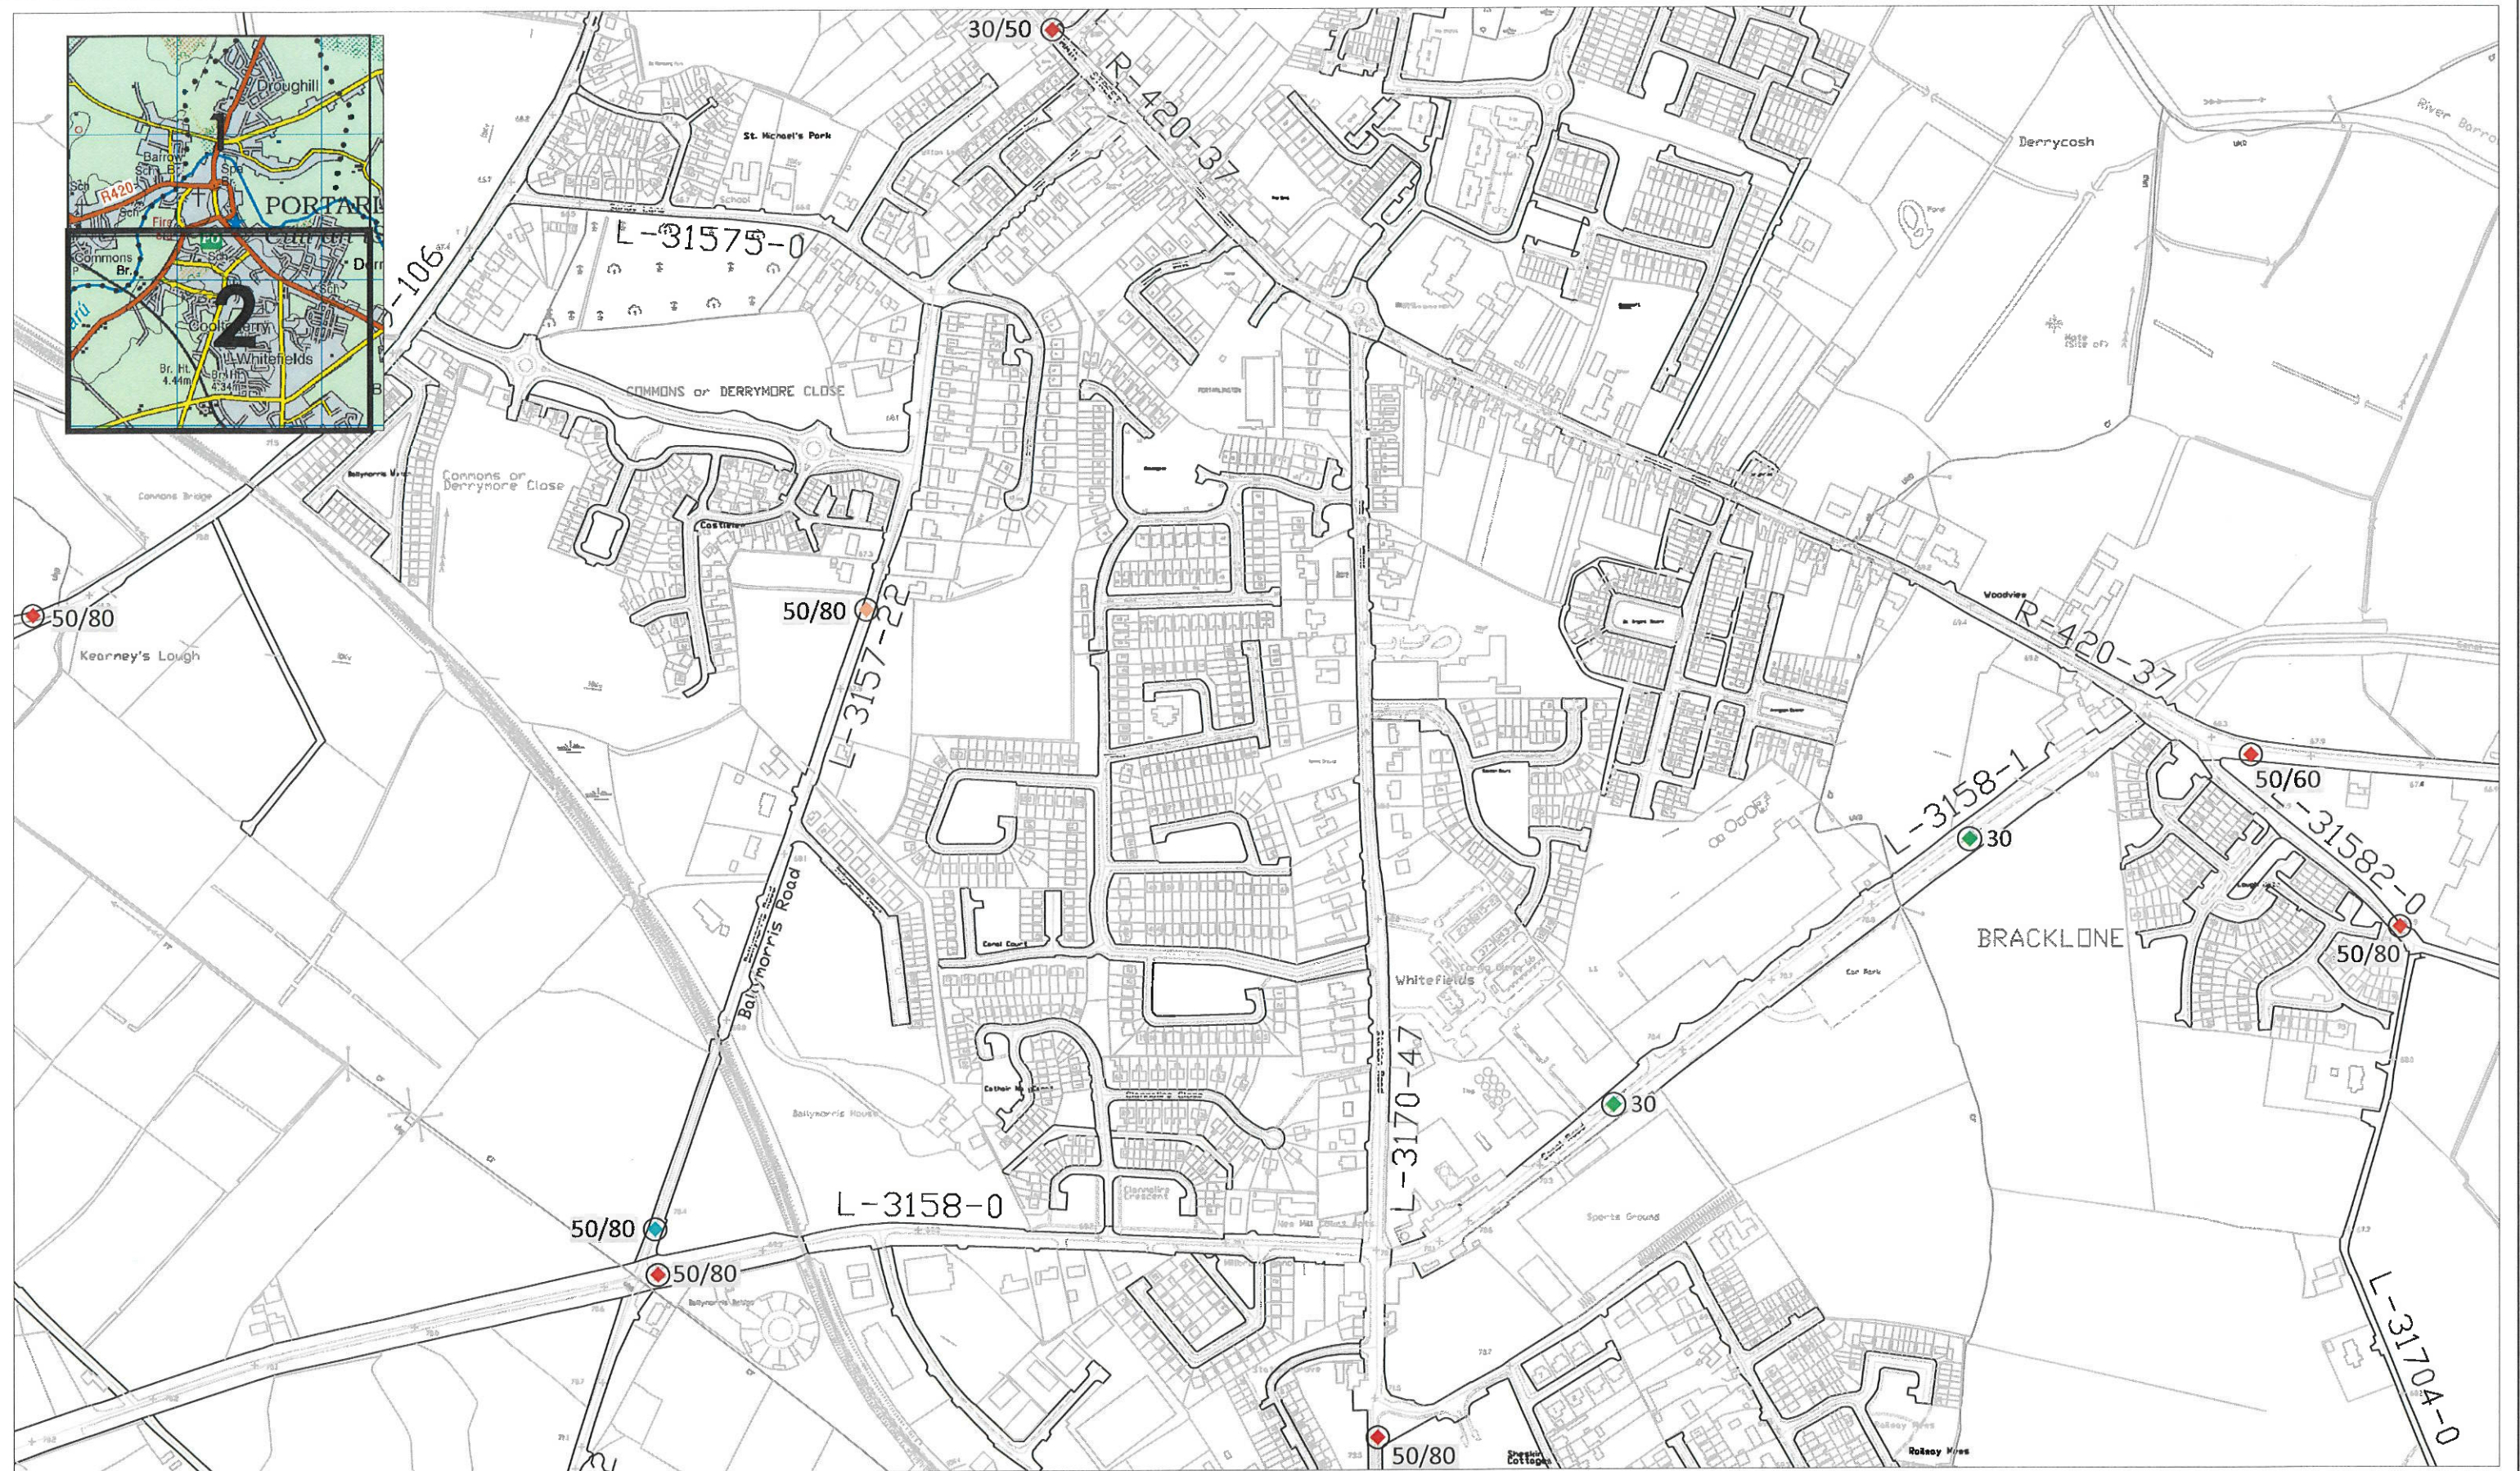

# ROAD TRAFFIC SPECIAL SPEED LIMITS COUNTY LAOIS BYE-LAWS 2019


Produced by Laois County Council under copyright agreement from Ordnance Survey of Ireland. All rights reserved. Licence No. LaoisCCMA9802

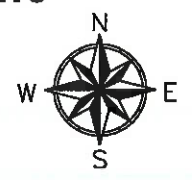

## LEGEND

- Existing Speed Limit Terminal-to be retained
- Existing Speed Limit Terminal-to be removed
- Proposed Speed Limit Terminal
- Periodic Speed Limit Sign - 30km/h

50/80 Speed Limits

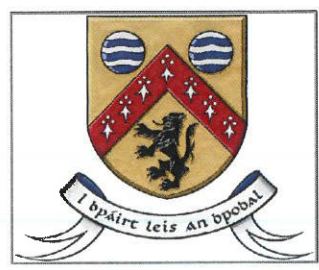

## LAOIS COUNTY COUNCIL COMHAIRLE CHONTAE LAOISE

Mr. Adrian Barrett,  
Senior Engineer,  
Roads.

Áras an Chontae,  
Portlaoise,  
Co. Laois  
(057) 8664000

Mr. Donal Brennan,  
Director of Services,  
Infrastructure, Water Services, Environment,  
Emergency Services and Corporate Affairs.

Location: Portarlington 2

Title: Speed Limit Review 2019


Drawn: N.Sweeney	File: 2001 General/2001014 Speed Limit Review/2017 Speed Limit Review	Engineering Area.	Dwg. No. SLR2017-1398
Checked: D Reynolds	Scale: 1:5,000	Bye-Laws Schedule Reference: First Schedule, No.39 Second Schedule, No.12 Third Schedule, No.1 & 21	
Approved: F.Nasim	Date: July 2019		





### LEGEND

- ### 50/80 Speed Limits

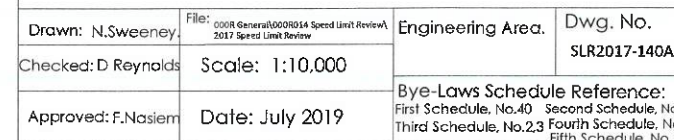






# ROAD TRAFFIC SPECIAL SPEED LIMITS COUNTY LAOIS BYE-LAWS 2019


Produced by Laois County Council under copyright agreement from Ordnance Survey of Ireland. All rights reserved. Licence No. LaoisCCMA9802

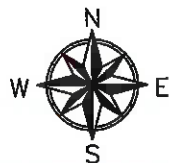

## LEGEND

- Existing Speed Limit Terminal-to be retained
- Existing Speed Limit Terminal-to be removed
- Proposed Speed Limit Terminal
- Periodic Speed Limit Sign - 30km/h

50/80 Speed Limits

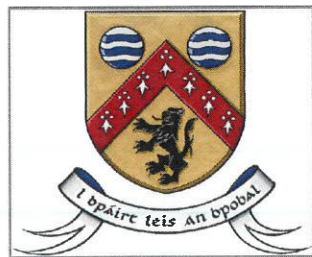

## LAOIS COUNTY COUNCIL COMHAIRLE CHONTAE LAOISE

Mr. Adrian Barrett,  
A/Senior Engineer,  
Roads.

Áras an Chontae,  
Portlaoise,  
Co. Laois  
(057) 8664000


Mr. Donal Brennan,  
Director of Services,  
Infrastructure, Water Services, Environment,  
Emergency Services and Corporate Affairs.

Location: Portlaoise 2





Title: Speed Limit Review 2019

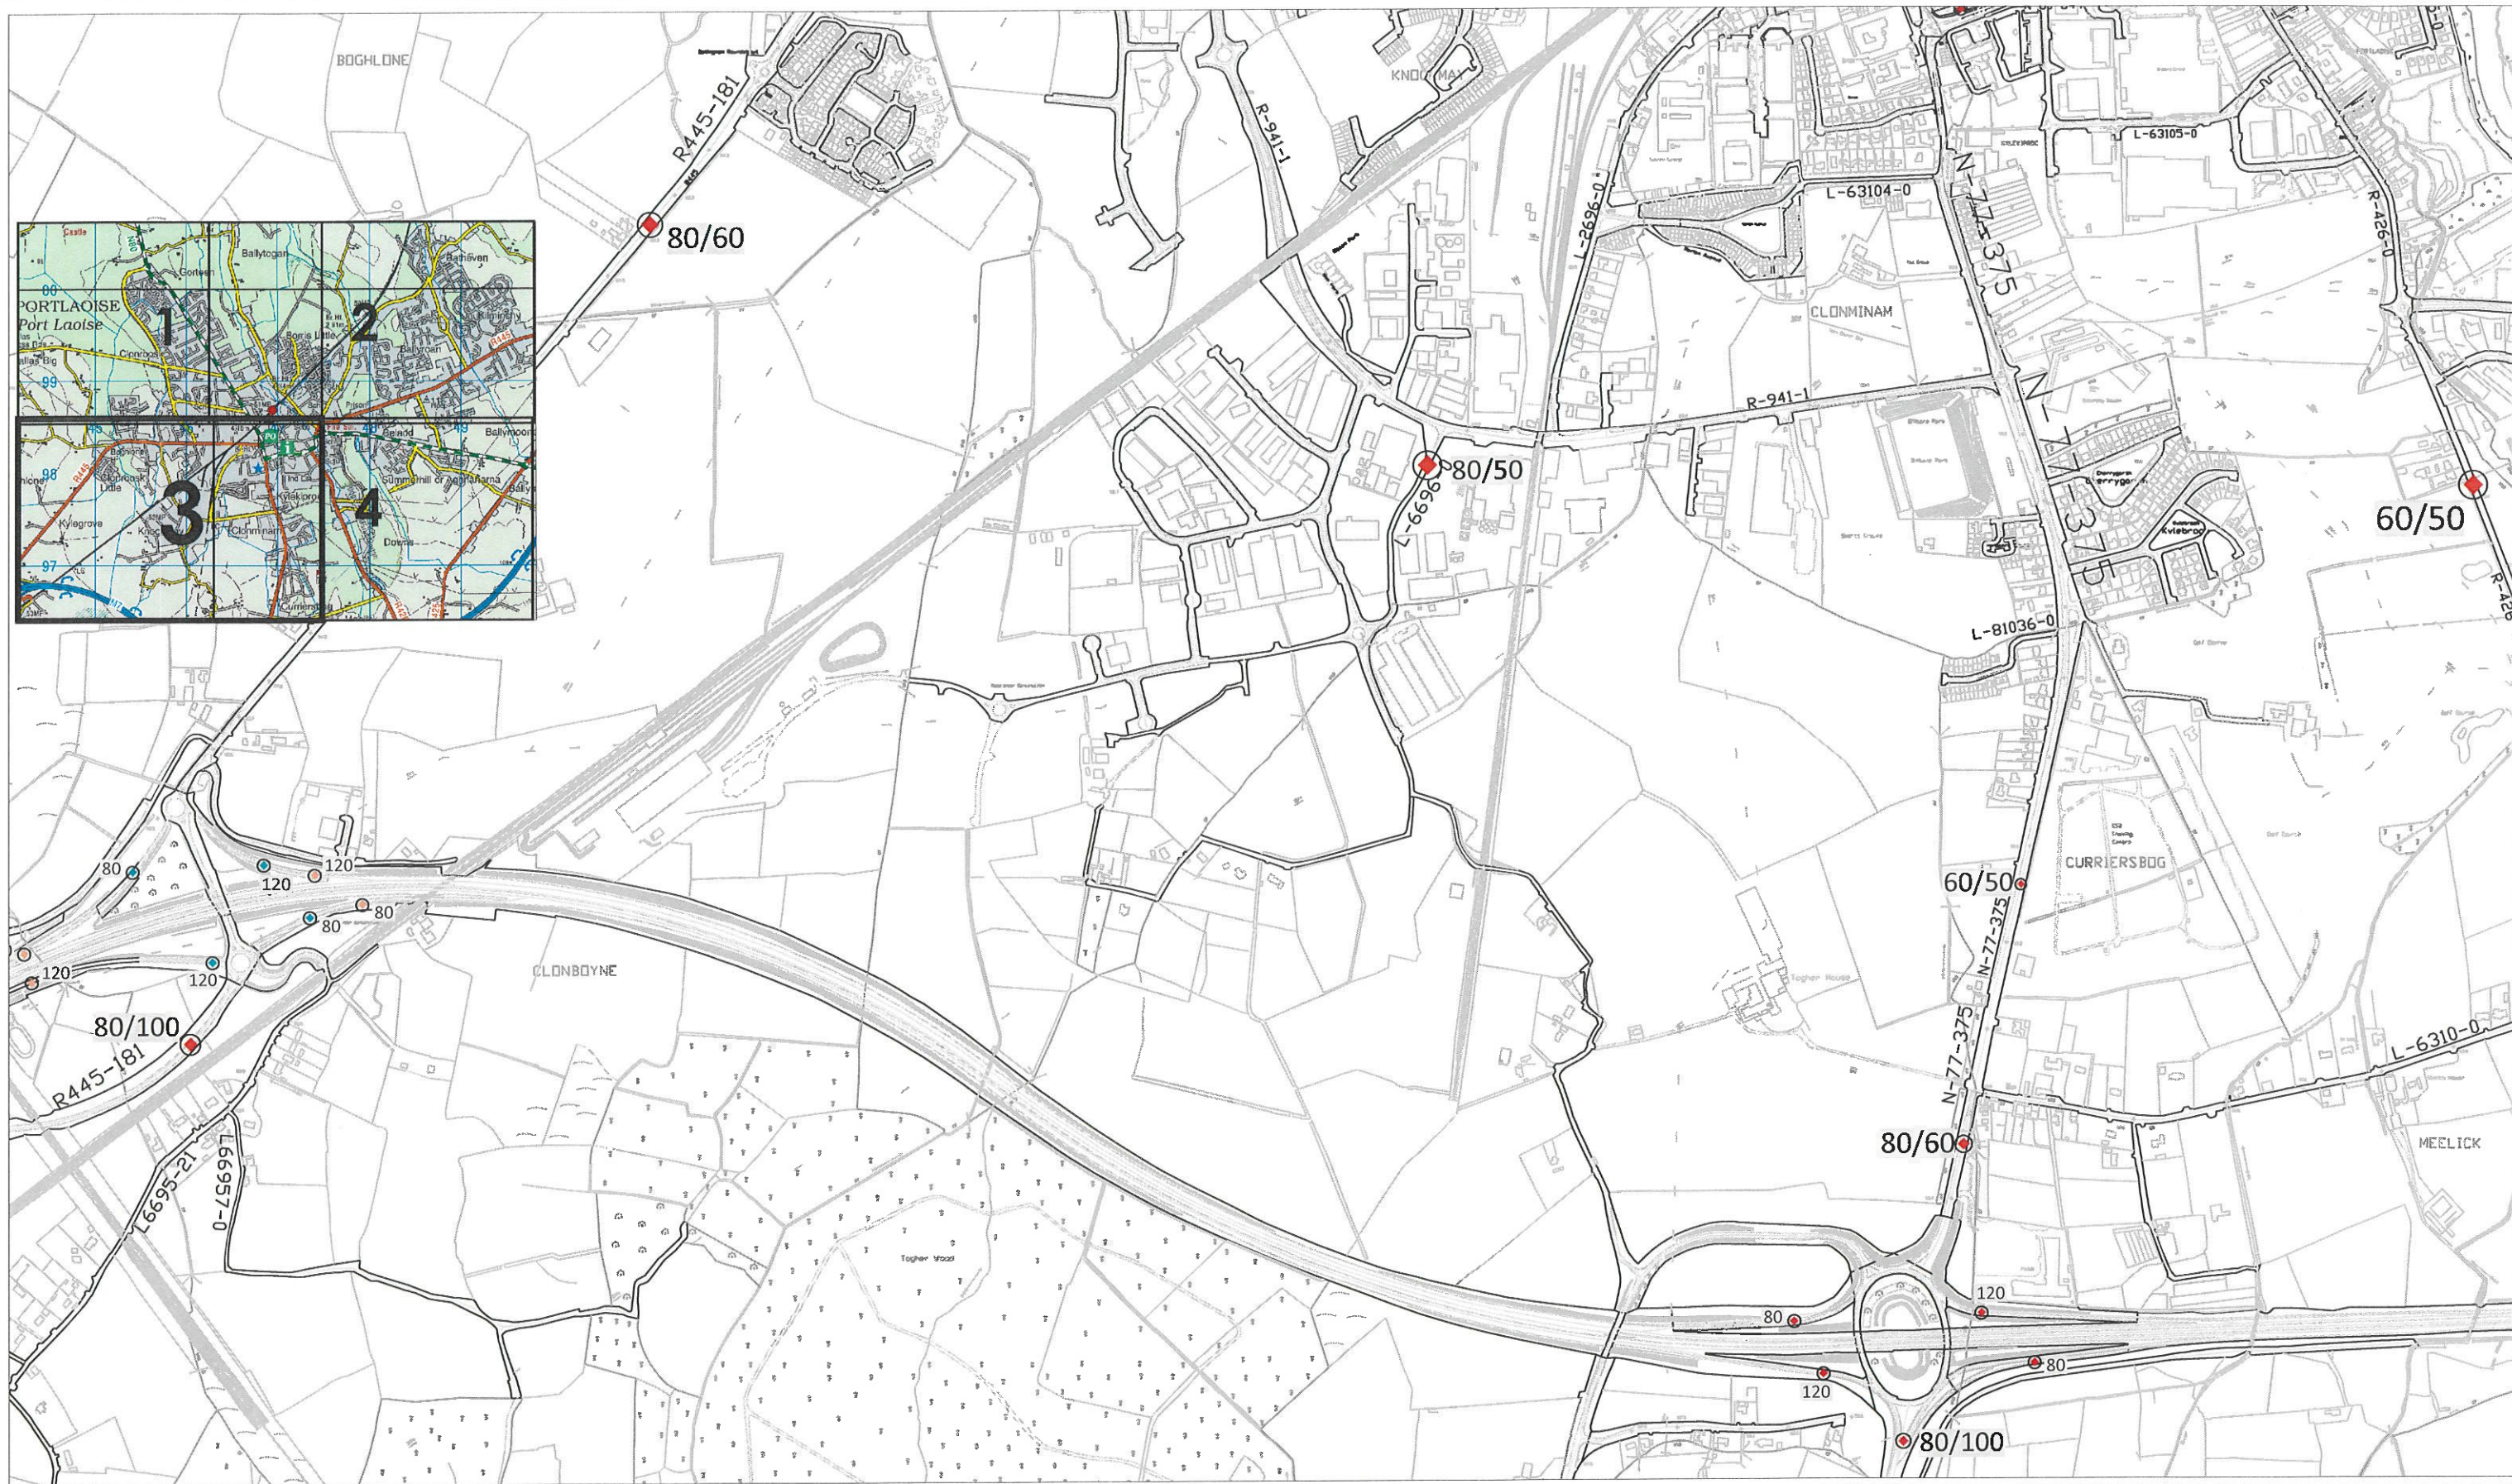Drawn: N.Sweeney	File: 0009 General/0009024 Speed Limit Review/2017 Speed Limit Review	Engineering Area.	Dwg. No. SLR2017-1408
Checked: D.Reynolds	Scale: 1:10,000	Bye-Laws Schedule Reference: First Schedule, No.40 Second Schedule, No.13 Third Schedule, No.3 Fourth Schedule, No.3	
Approved: F.Nasien	Date: July 2019		






## LEGEND

-  Existing Speed Limit Terminal-to be retained
-  Existing Speed Limit Terminal-to be removed
-  Proposed Speed Limit Terminal
-  Periodic Speed Limit Sign - 30km/h

Mr. Donal Brennan,  
Director of Services,  
Infrastructure, Water Services, Environment,  
Emergency Services and Corporate Affairs.


Drawn: N.Sweeney,	File: 000R General\000R104 Speed Limit Review\2017 Speed Limit Review	Engineering Area.	Dwg. No. SLR2017-140C
Checked: D Reynolds	Scale: 1:10,000	Bye-Laws Schedule Reference: First Schedule, No.40 Second Schedule, No.13 Third Schedule, No.2 Fourth Schedule, No.3	
Approved: F.Nasiem	Date: July 2019		



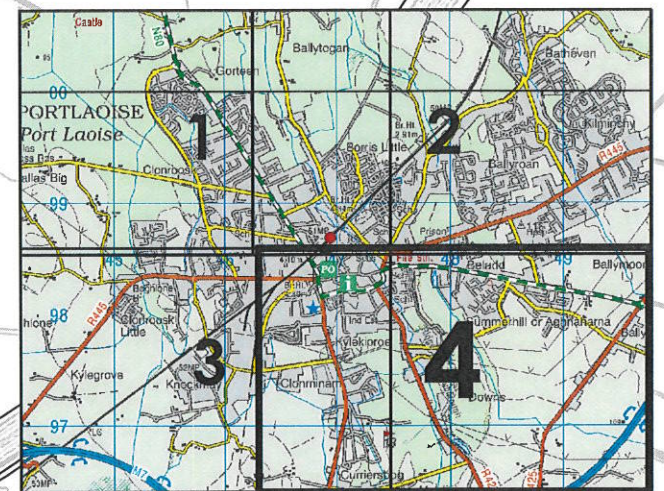

## ROAD TRAFFIC SPECIAL SPEED LIMITS COUNTY LAOIS BYE-LAWS 2019


Produced by Laois County Council under copyright agreement from Ordnance Survey of Ireland. All rights reserved. Licence No. La01CCMA7802

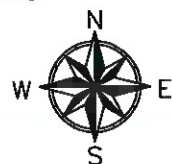

### LEGEND

- ◆ Existing Speed Limit Terminal-to be retained
- ◆ Existing Speed Limit Terminal-to be removed
- ◆ Proposed Speed Limit Terminal
- ◆ Periodic Speed Limit Sign - 30km/h

50/80 Speed Limits

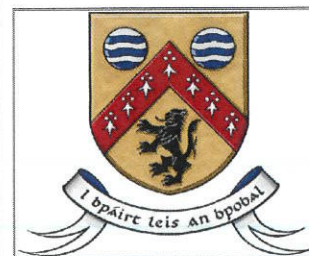

### LAOIS COUNTY COUNCIL COMHAIRLE CHONTAE LAOIS

Mr. Adrian Barrett,  
Senior Engineer,  
Roads.

Mr. Donal Brennan,  
Director of Services,  
Infrastructure, Water Services, Environment,  
Emergency Services and Corporate Affairs.

Áras an Chontae,  
Portlaoise,  
Co. Laois  
(057) 8664000

Location: Portlaoise 4


Title: Speed Limit Review 2019

Drawn: N.Sweeney,	File: 2019 General/2019/14 Speed Limit Review/	Engineering Area,	Dwg. No.
Checked: D Reynolds	Scale: 1:10,000		SLR2017-1400
Approved: F.Nasir	Date: July 2019	Bye-Laws Schedule Reference: First Schedule, No.40 Second Schedule, No.13 Third Schedule, No.2.3 Fourth Schedule, No.3	








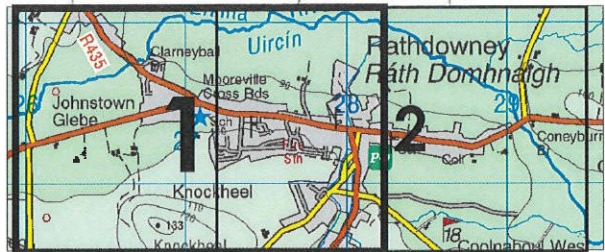

## ROAD TRAFFIC SPECIAL SPEED LIMITS COUNTY LAOIS BYE-LAWS 2019


Produced by Laois County Council under copyright agreement from Ordnance Survey of Ireland. All rights reserved. Licence No. LaoisCCMA7802

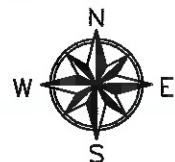

### LEGEND

- ◆ Existing Speed Limit Terminal-to be retained
- ◆ Existing Speed Limit Terminal-to be removed
- ◆ Proposed Speed Limit Terminal
- ◆ Periodic Speed Limit Sign - 30km/h

50/80 Speed Limits

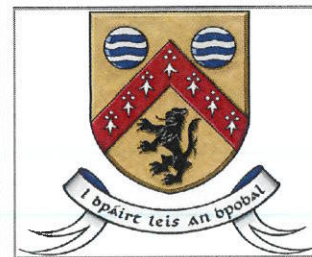

### LAOIS COUNTY COUNCIL COMHAIRLE CHONTAE LAOISE

Mr. Adrian Barrett,  
Senior Engineer,  
Roads.

Áras an Chontae,  
Portlaoise,  
Co. Laois  
(057) 8664000

Mr. Donal Brennan,  
Director of Services,  
Infrastructure, Water Services, Environment,  
Emergency Services and Corporate Affairs.

Location: RATHDOWNEY 1


Title: Speed Limit Review 2019

Drawn: N.Sweeney	File: 0008 General/0008014 Speed Limit Review/2017 Speed Limit Review	Engineering Area.	Dwg. No. SLR2017-143A
Checked: D Reynolds	Scale: 1:5,000	Bye-Laws Schedule Reference: First Schedule, No.43 Third Schedule, No.15 Second Schedule, No.14	
Approved: F.Nasim	Date: July 2019		








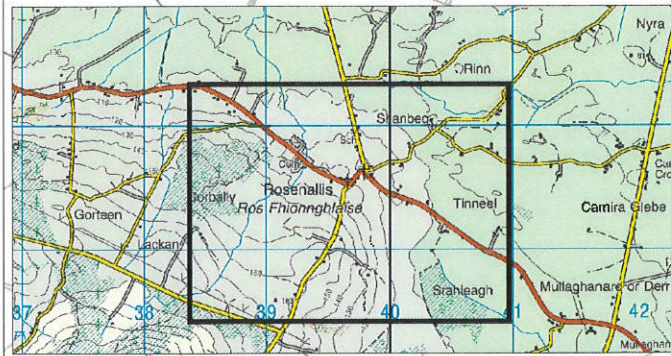

## ROAD TRAFFIC SPECIAL SPEED LIMITS COUNTY LAOIS BYE-LAWS 2019


Produced by Laois County Council under copyright agreement from Ordnance Survey of Ireland. All rights reserved. Licence No. LaoisCCMA9802

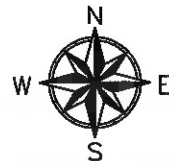

### LEGEND

- Existing Speed Limit Terminal-to be retained
- Existing Speed Limit Terminal-to be removed
- Proposed Speed Limit Terminal
- Periodic Speed Limit Sign - 30km/h

50/80 Speed Limits

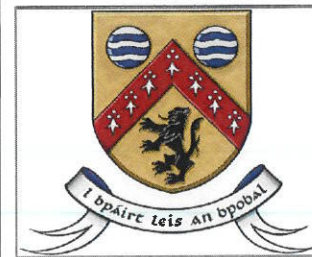

### LAOIS COUNTY COUNCIL COMHAIRLE CHONTAE LAOISE

Mr. Adrian Barrett,  
Senior Engineer,  
Roads.

Mr. Donal Brennan,  
Director of Services,  
Infrastructure, Water Services, Environment,  
Emergency Services and Corporate Affairs.

Áras an Chontae,  
Portlaoise,  
Co. Laois  
(057) 8664000

**Location: ROSENALLIS**


**Title: Speed Limit Review 2019**

Drawn: N.Sweeney	File: 0001 General/000014 Speed Limit Review/2017 Speed Limit Review	Engineering Area.	Dwg. No. SLR2017-145
Checked: D Reynolds	Scale: 1:5,000	Bye-Laws Schedule Reference: First Schedule, No.45 Third Schedule, No.16	
Approved: F.Nasim	Date: July 2019		





## ROAD TRAFFIC SPECIAL SPEED LIMITS COUNTY LAOIS BYE-LAWS 2019

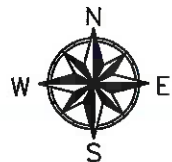


Produced by Laois County Council under copyright agreement from Ordnance Survey of Ireland. All rights reserved. Licence No. LaoisCCMA9802

### LEGEND

- Existing Speed Limit Terminal-to be retained
- Existing Speed Limit Terminal-to be removed
- Proposed Speed Limit Terminal
- Periodic Speed Limit Sign - 30km/h

50/80 Speed Limits

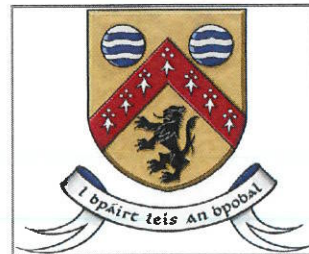

### LAOIS COUNTY COUNCIL COMHAIRLE CHONTAE LAOISE

Mr. Adrian Barrett,  
Senior Engineer,  
Roads.

Áras an Chontae,  
Portlaoise,  
Co. Laois  
(057) 8664000

Mr. Donal Brennan,  
Director of Services,  
Infrastructure, Water Services, Environment,  
Emergency Services and Corporate Affairs.

Location: **SHANAHOE**

Title: **Speed Limit Review 2019**


Drawn: N.Sweeney	File: 0008 (General/2008/14 Speed Limit Review) 2017 Speed Limit Review	Engineering Area.	Dwg. No. SLR2017-146
Checked: D.Reynolds	Scale: 1:5,000	Bye-Laws Schedule Reference: First Schedule, No.46 Third Schedule, No.17	
Approved: F.Nasiem	Date: July 2019		






# ROAD TRAFFIC SPECIAL SPEED LIMITS COUNTY LAOIS BYE-LAWS 2019

Produced by Laois County Council under copyright  
agreement from Ordnance Survey of Ireland. All  
rights reserved. Licence No. LaoisCCMA9802

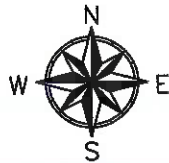

- LEGEND**
- Existing Speed Limit Terminal-to be retained
  - Existing Speed Limit Terminal-to be removed
  - Proposed Speed Limit Terminal
  - Periodic Speed Limit Sign - 30km/h
- 50/80 Speed Limit

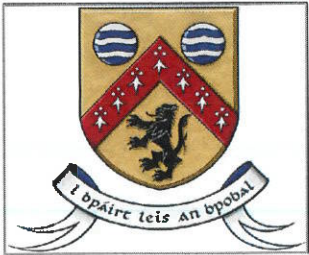

**LAOIS COUNTY COUNCIL  
COMHAIRLE CHONTAE LAOISE**

Mr. Adrian Barrett,  
Senior Engineer,  
Roads.

Mr. Donal Brennan,  
Director of Services,  
Infrastructure, Water Services, Environment,  
Emergency Services and Corporate Affairs.


Áras an Chontae,  
Portlaoise,  
Co. Laois  
(057) 8664000

**Location: Stradbally**


**Title: Speed Limit Review 2019**

Drawn: N.Sweeney	File: 000R General\000R014 Speed Limit Review\2017 Speed Limit Review	Engineering Area.	Dwg. No. SLR2017-148
Checked: D Reynolds	Scale: 1:10,000	Bye-Laws Schedule Reference: First Schedule, No.48 Third Schedule, No.25 Second Schedule, No.15 Fifth Schedule, No.11	
Approved: F.Nasim	Date: July 2019		



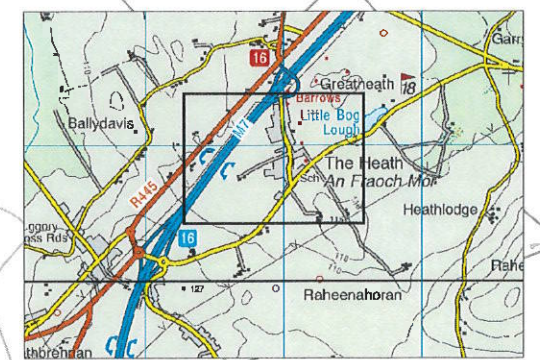

# ROAD TRAFFIC SPECIAL SPEED LIMITS COUNTY LAOIS BYE-LAWS 2019

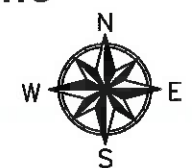

Produced by Laois County Council under copyright agreement from Ordnance Survey of Ireland. All rights reserved. Licence No. LaoisCCMA9802

## LEGEND

- Existing Speed Limit Terminal-to be retained
- Existing Speed Limit Terminal-to be removed
- Proposed Speed Limit Terminal
- Periodic Speed Limit Sign - 30km/h

50/80 Speed Limits



## LAOIS COUNTY COUNCIL COMHAIRLE CHONTAE LAOISE

Mr. Adrian Barrett,  
Senior Engineer,  
Roads.

Áras an Chontae,  
Portlaoise,  
Co. Laois  
(057) 8664000

Mr. Donal Brennan,  
Director of Services,  
Infrastructure, Water Services, Environment,  
Emergency Services and Corporate Affairs.

## Location: THE HEATH


Title: Speed Limit Review 2019

Drawn: N.Sweeney	File: 0008 General/0008014 Speed Limit Review/ 2017 Speed Limit Review	Engineering Area.	Dwg. No. SLR2017-150A
Checked: D Reynolds	Scale: 1:5,000	Bye-Laws Schedule Reference: First Schedule, No.50	
Approved: F.Nasim	Date: July 2019		





# ROAD TRAFFIC SPECIAL SPEED LIMITS COUNTY LAOIS BYE-LAWS 2019

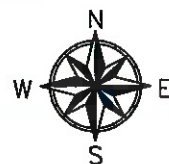


Produced by Laois County Council under copyright agreement from Ordnance Survey of Ireland. All rights reserved. Licence No. LaoisCCMA9802

## LEGEND

- Existing Speed Limit Terminal-to be retained
- Existing Speed Limit Terminal-to be removed
- Proposed Speed Limit Terminal
- Periodic Speed Limit Sign - 30km/h

50/80 Speed Limits

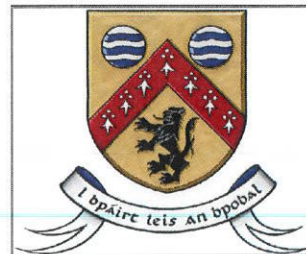

## LAOIS COUNTY COUNCIL COMHAIRLE CHONTAE LAOISE

Mr. Adrian Barrett,  
Senior Engineer,  
Roads.

Áras an Chontae,  
Portlaoise,  
Co. Laois  
(057) 8664000



Mr. Donal Brennan,  
Director of Services,  
Infrastructure, Water Services, Environment,  
Emergency Services and Corporate Affairs.

Location: THE HEATH 2 (R445)


Title: Speed Limit Review 2019

Drawn: N.Sweeney	File: 0000 General\0000014 Speed Limit Review\2017 Speed Limit Review	Engineering Area.	Dwg. No. SLR2017-1508
Checked: D Reynolds	Scale: 1:5,000	Bye-Laws Schedule Reference: Fourth Schedule, No.2	
Approved: F.Nasim	Date: July 2019		



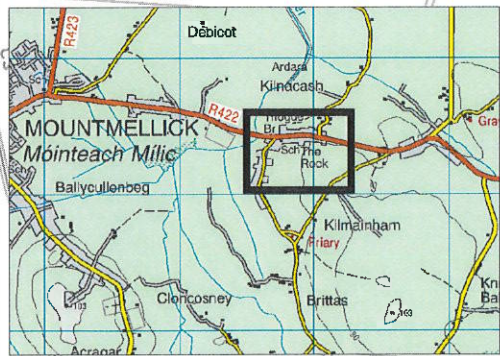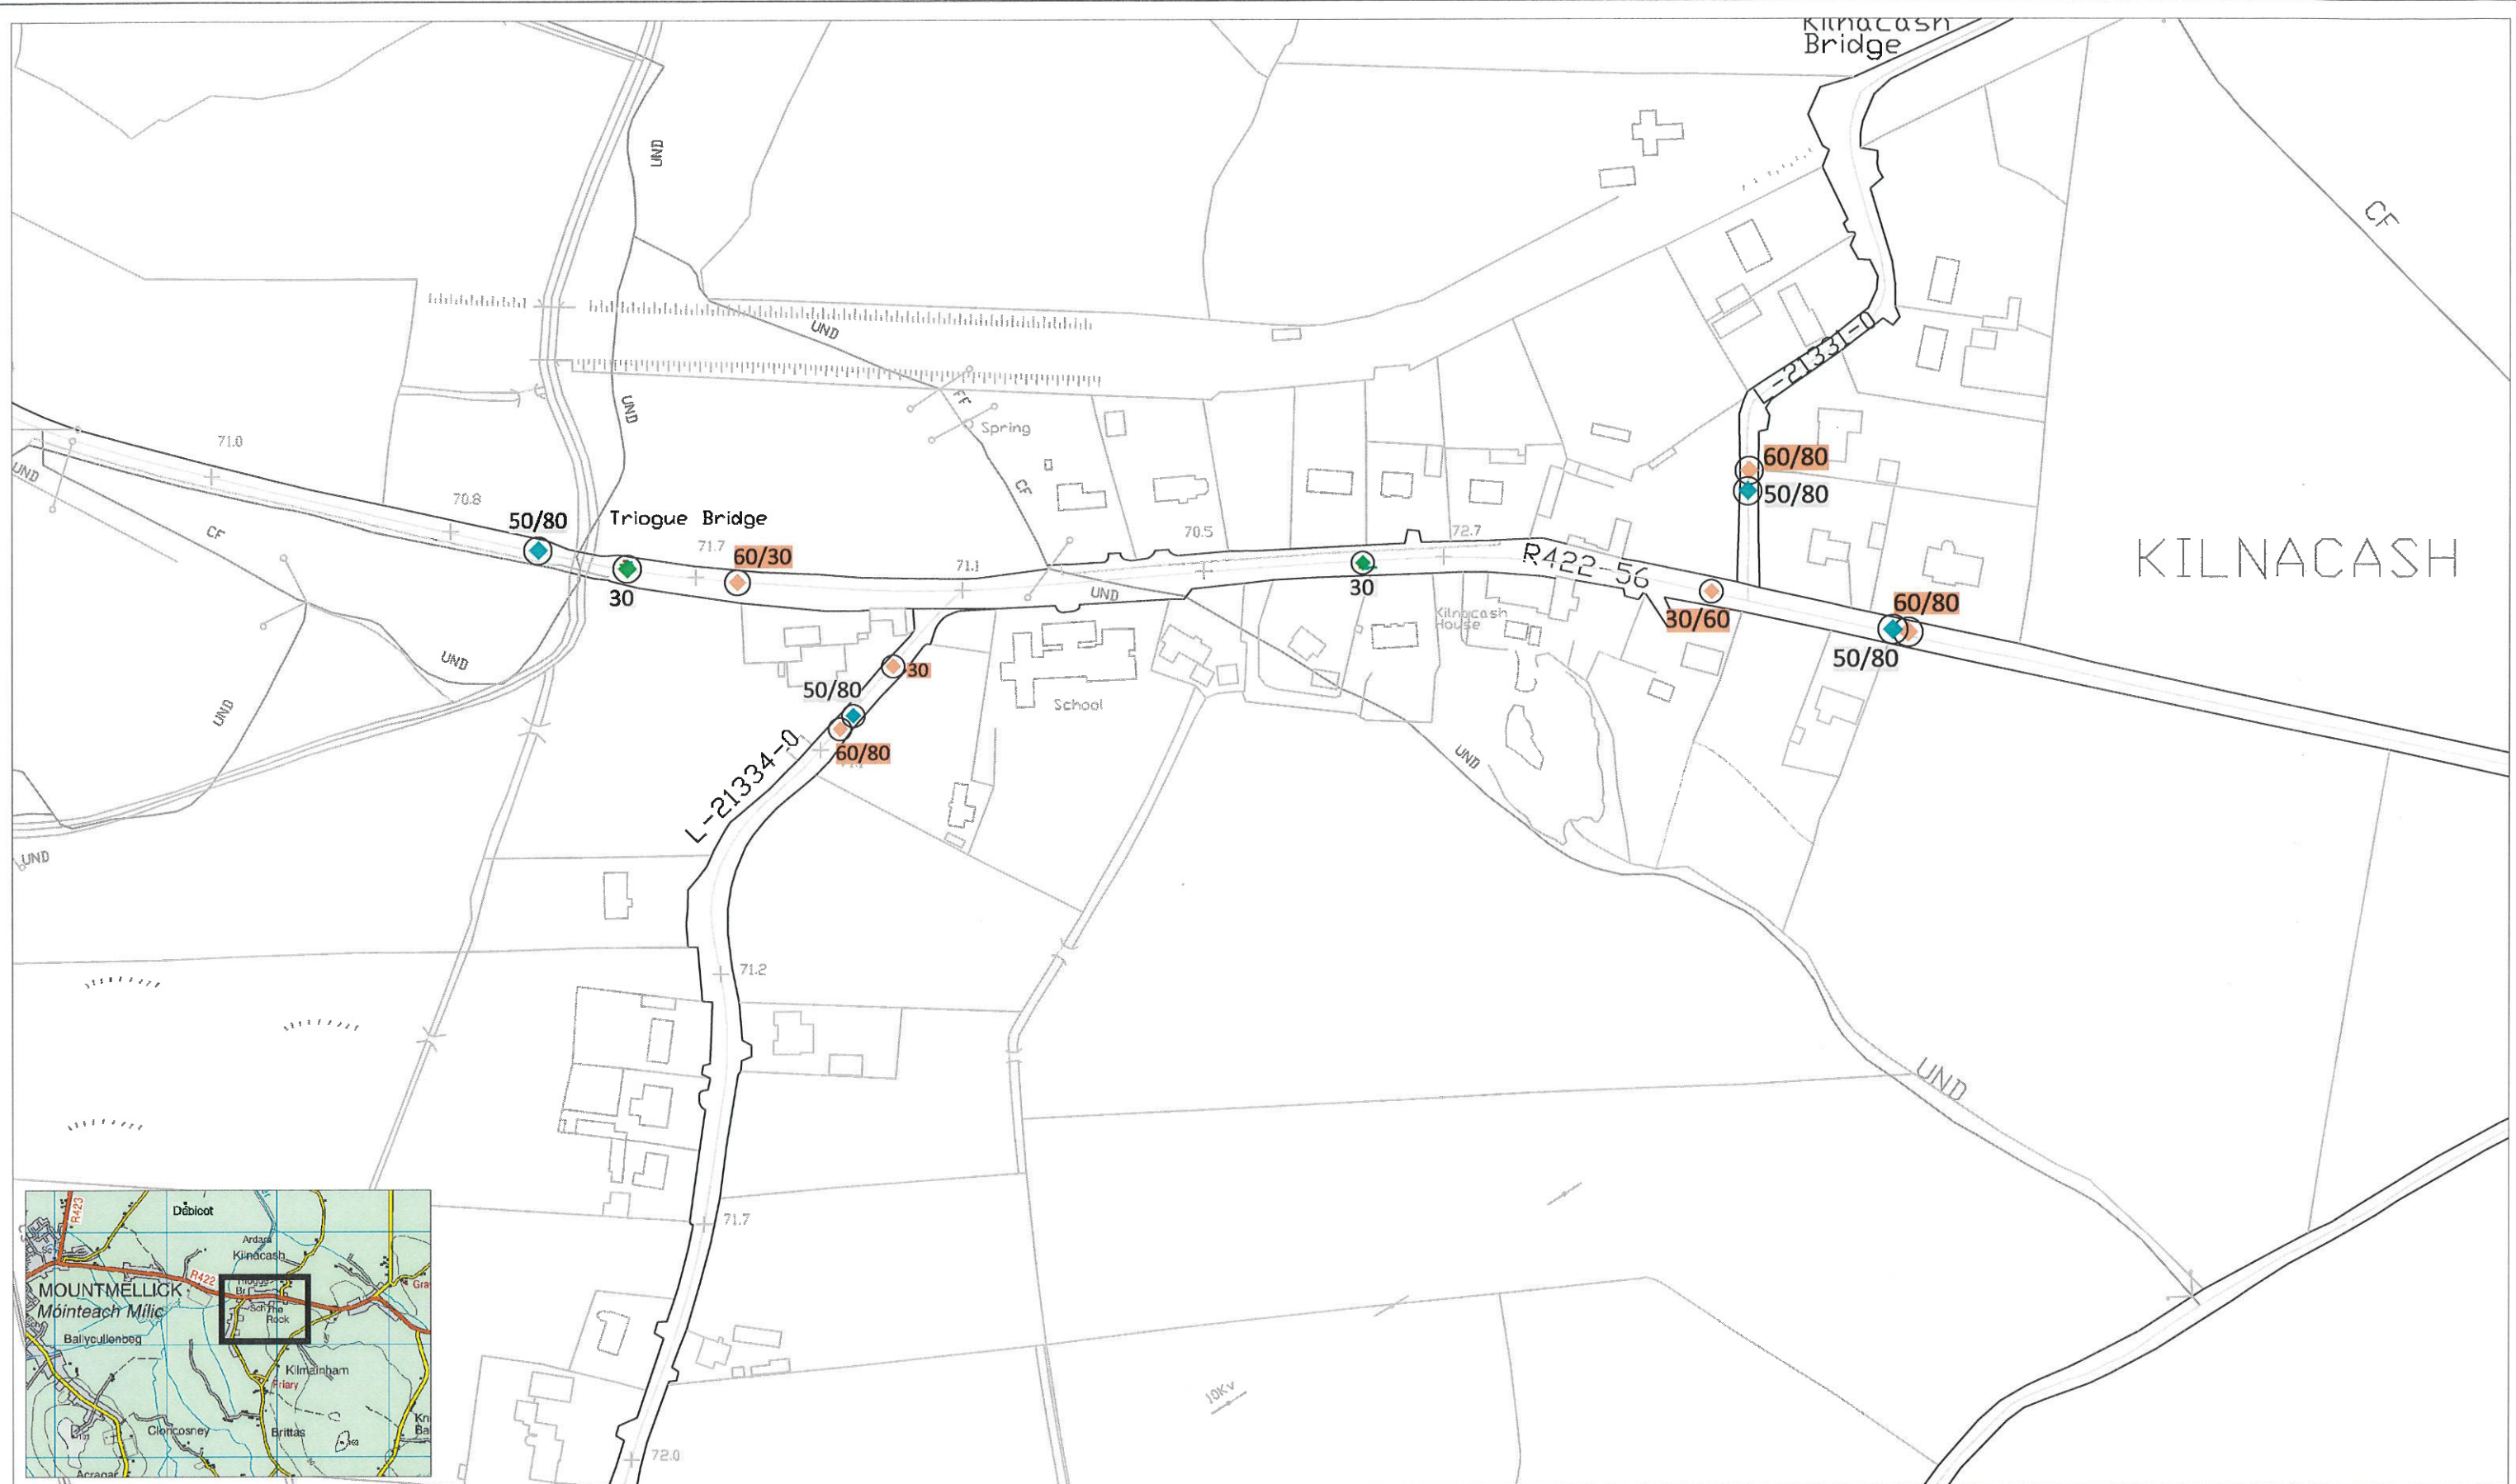

# ROAD TRAFFIC SPECIAL SPEED LIMITS COUNTY LAOIS BYE-LAWS 2019

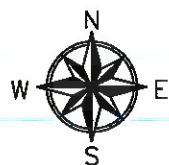


Produced by Laois County Council under copyright agreement from Ordnance Survey of Ireland. All rights reserved. Licence No. LaoisCCMA9802

## LEGEND

- Existing Speed Limit Terminal-to be retained
- Existing Speed Limit Terminal-to be removed
- Proposed Speed Limit Terminal
- Periodic Speed Limit Sign - 30km/h

50/80 Speed Limit

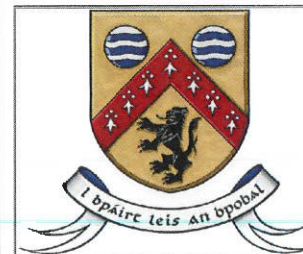

## LAOIS COUNTY COUNCIL COMHAIRLE CHONTAE LAOISE

Mr. Adrian Barrett,  
Senior Engineer,  
Roads.

Mr. Donal Brennan,  
Director of Services,  
Infrastructure, Water Services, Environment,  
Emergency Services and Corporate Affairs.


Áras an Chontae,  
Portlaoise,  
Co. Laois  
(057) 8664000

Location: THE ROCK

Title: Speed Limit Review 2019


Drawn: N.Sweeney	File: 0008 General/000803 1 Speed Limit Review/2017 Speed Limit Review	Engineering Area.	Dwg. No. SLR2017-151
Checked: D Reynolds	Scale: 1:2,500	Bye-Laws Schedule Reference: First Schedule, No.51 Third Schedule, No.18	
Approved: F.Nasim	Date: July 2019		



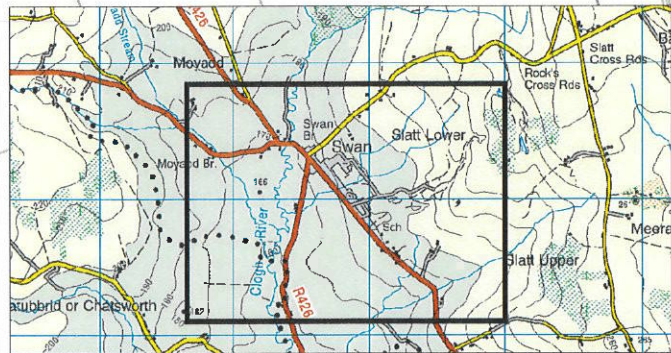

# **ROAD TRAFFIC SPECIAL SPEED LIMITS COUNTY LAOIS BYE-LAWS 2019**


Produced by Laois County Council under copyright agreement from Ordnance Survey of Ireland. All rights reserved. Licence No. LaoisCCMA9802

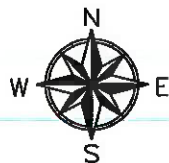

## **LEGEND**

- Existing Speed Limit Terminal-to be retained
- Existing Speed Limit Terminal-to be removed
- Proposed Speed Limit Terminal
- Periodic Speed Limit Sign - 30km/h

50/80 Speed Limits

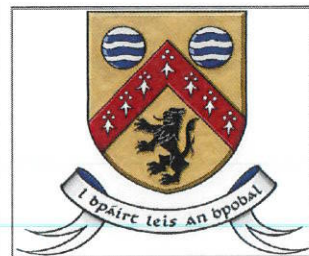

## **LAOIS COUNTY COUNCIL COMHAIRLE CHONTAE LAOISE**

Mr. Adrian Barrett,  
Senior Engineer,  
Roads.

Mr. Donal Brennan,  
Director of Services,  
Infrastructure, Water Services, Environment,  
Emergency Services and Corporate Affairs.

Áras an Chontae,  
Portlaoise,  
Co. Laois  
(057) 8664000

**Location: THE SWAN**

**Title: Speed Limit Review 2019**


Drawn: N.Sweeney	File: 2019 General/000014 Speed Limit Review	Engineering Area.	Dwg. No. SLR2017-149
Checked: D Reynolds	Scale: 1:5,000	Bye-Laws Schedule Reference: First Schedule, No.49 Third Schedule, No.19	
Approved: F.Nasim	Date: July 2019		





## ROAD TRAFFIC SPECIAL SPEED LIMITS COUNTY LAOIS BYE-LAWS 2019


Produced by Laois County Council under copyright  
agreement from Ordnance Survey of Ireland. All  
rights reserved. Licence No. LaoisCCMA9802

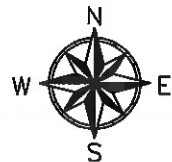

### LEGEND

- Existing Speed Limit Terminal-to be retained
- Existing Speed Limit Terminal-to be removed
- Proposed Speed Limit Terminal
- Periodic Speed Limit Sign - 30km/h

50/80 Speed Limits

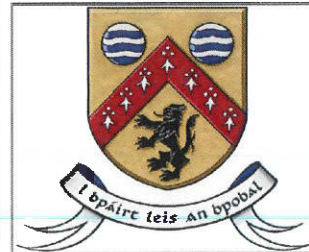

### LAOIS COUNTY COUNCIL COMHAIRLE CHONTAE LAOISE

Mr. Adrian Barrett,  
Senior Engineer,  
Roads.

Áras an Chontae,  
Portlaoise,  
Co. Laois  
(057) 8664000


Mr. Donal Brennan,  
Director of Services,  
Infrastructure, Water Services, Environment,  
Emergency Services and Corporate Affairs.

Location: TIMAHOE


Title: Speed Limit Review 2019

Drawn: N.Sweeney	File: 000R General/000R014 Speed Limit Review/2017 Speed Limit Review	Engineering Area	Dwg. No. SLR2017-152
Checked: D Reynolds	Scale: 1:2,500	Bye-Laws Schedule Reference: First Schedule, No.52 Third Schedule, No.20	
Approved: F.Nasim	Date: July 2019		



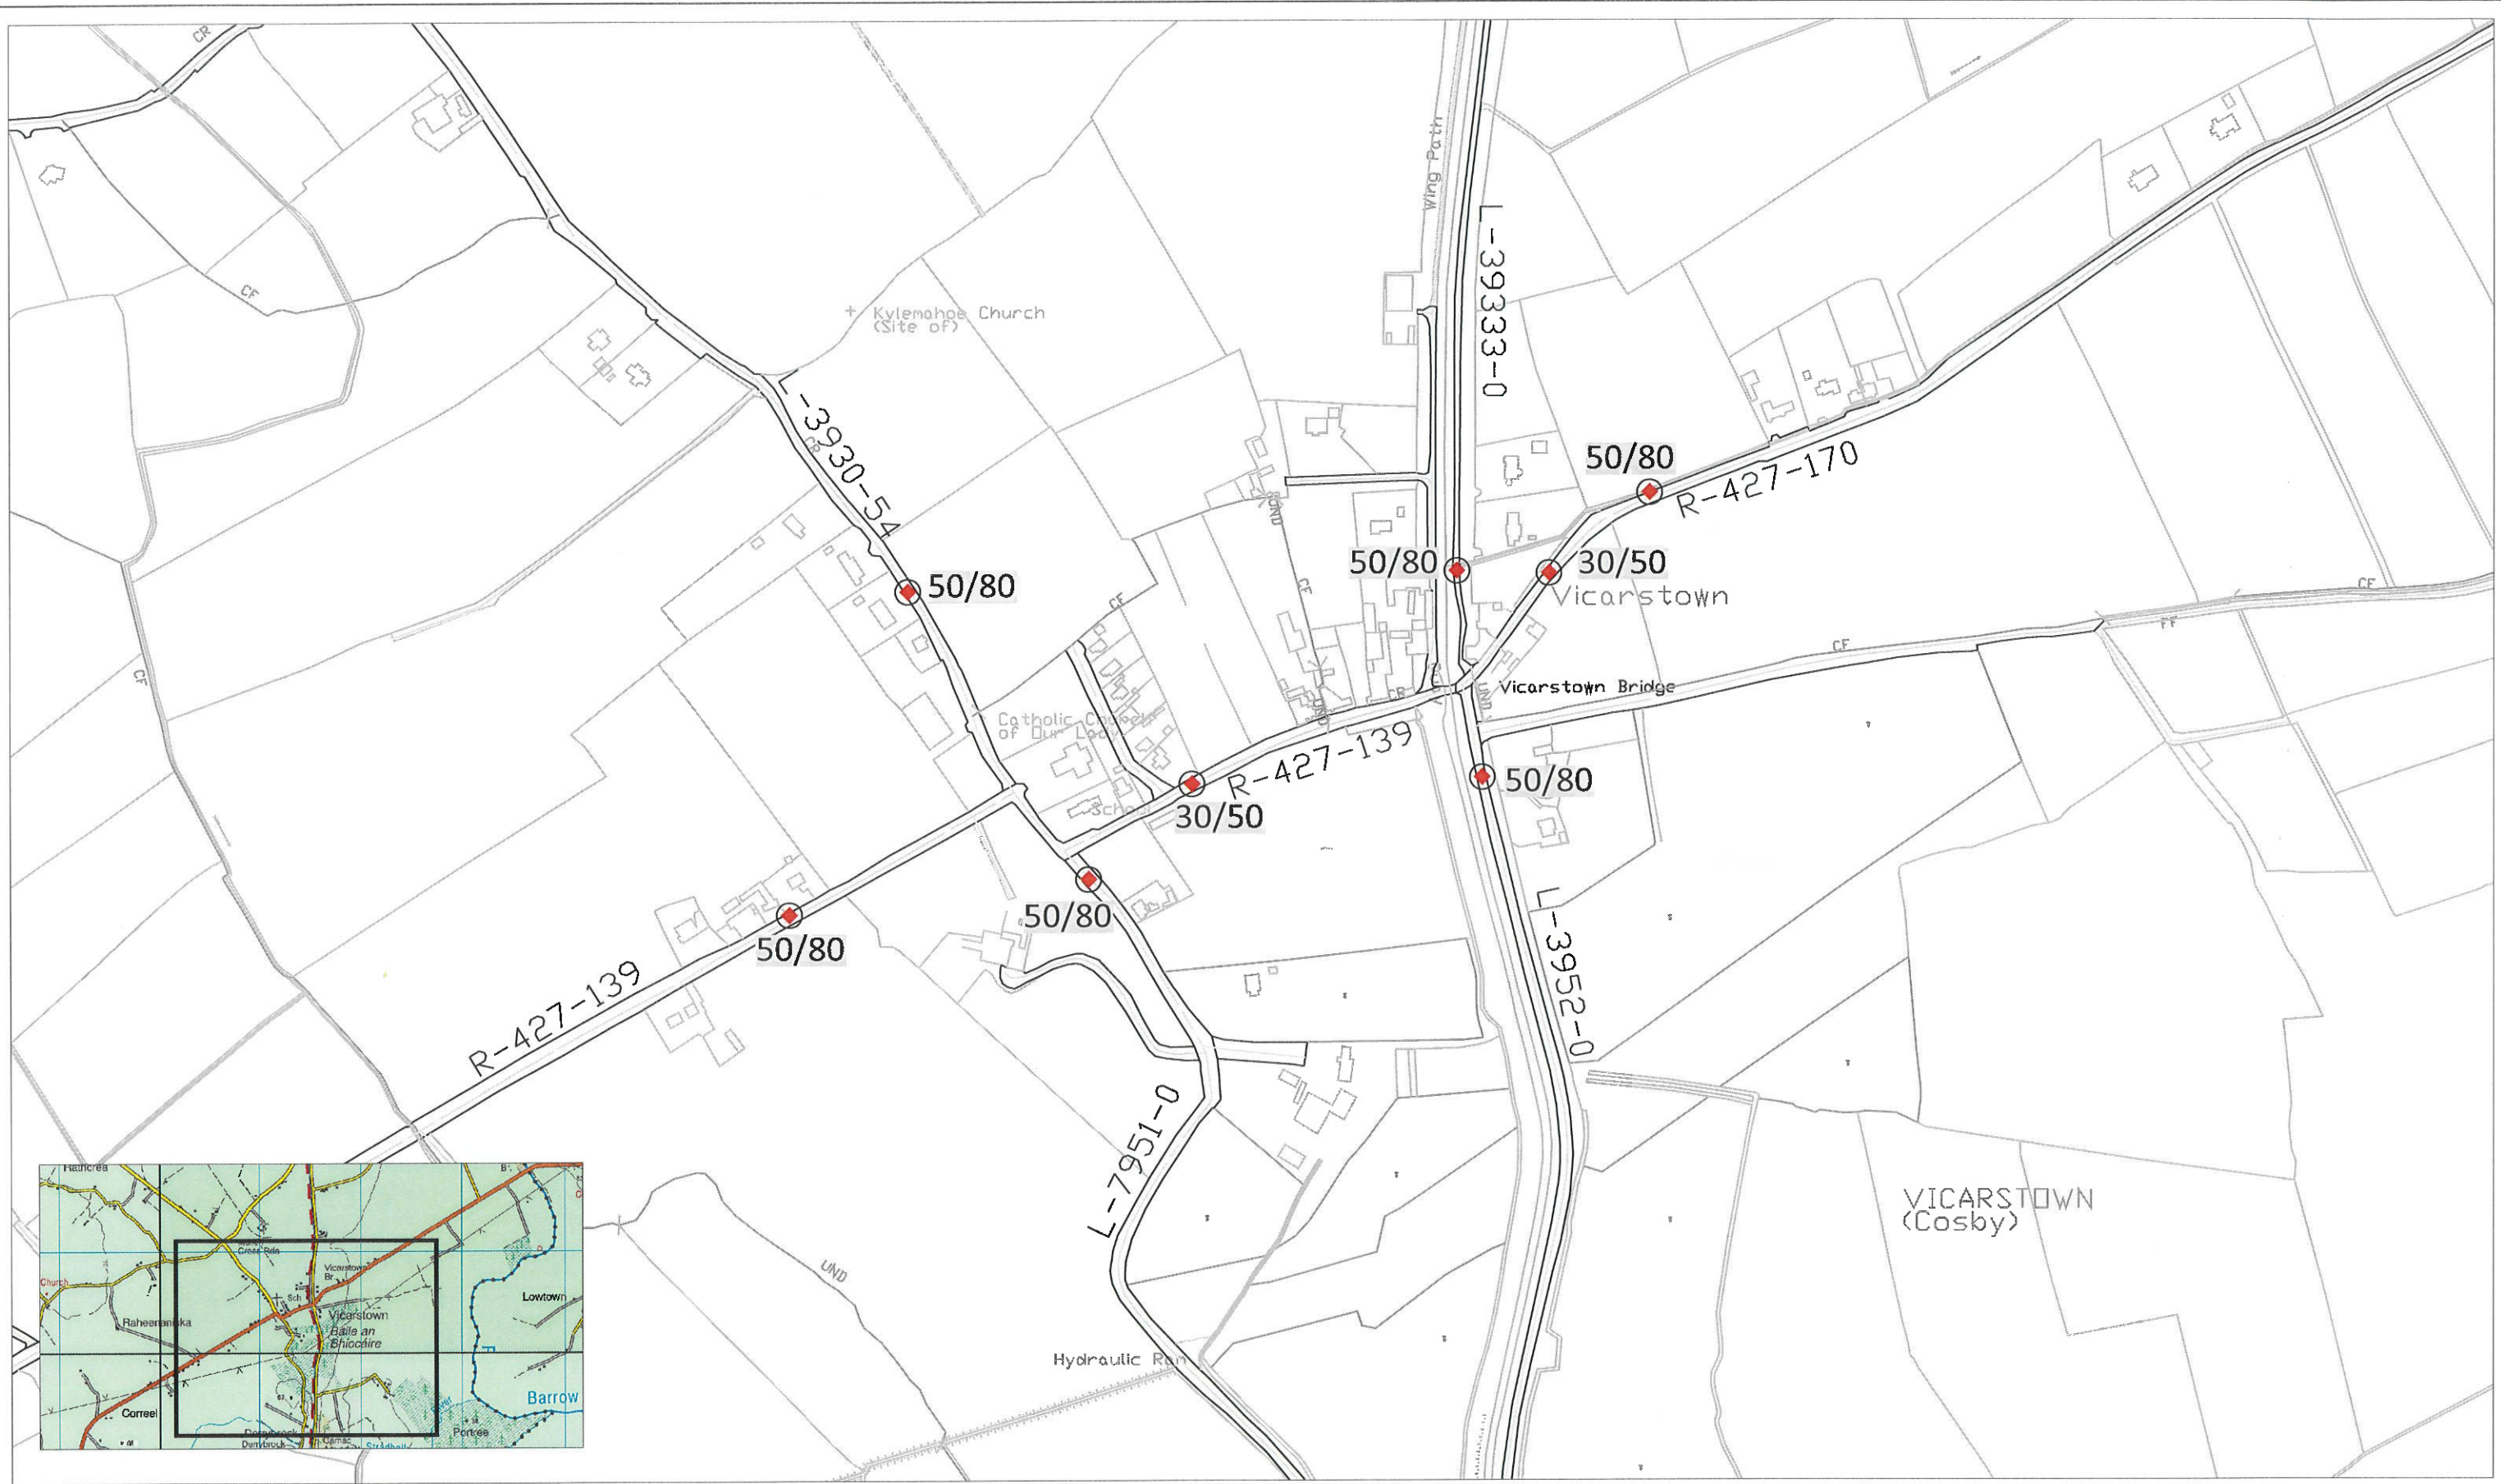

# ROAD TRAFFIC SPECIAL SPEED LIMITS COUNTY LAOIS BYE-LAWS 2019

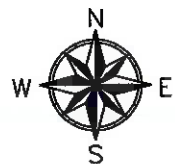


Produced by Laois County Council under copyright agreement from Ordnance Survey of Ireland. All rights reserved. Licence No. LaoisCCMA9802

## LEGEND

- Existing Speed Limit Terminal-to be retained
- Existing Speed Limit Terminal-to be removed
- Proposed Speed Limit Terminal
- Periodic Speed Limit Sign - 30km/h

50/80 Speed Limits

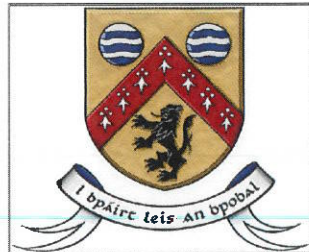

## LAOIS COUNTY COUNCIL COMHAIRLE CHONTAE LAOISE

Mr. Adrian Barrett,  
Senior Engineer,  
Roads.

Áras an Chontae,  
Portlaoise,  
Co. Laois  
(057) 8664000

Mr. Donal Brennan,  
Director of Services,  
Infrastructure, Water Services, Environment,  
Emergency Services and Corporate Affairs.

Location: VICARSTOWN


Title: Speed Limit Review 2019

Drawn: N.Sweeney	File: 2008 General/0001014 Speed Limit Review/2017 Speed Limit Review	Engineering Area.	Dwg. No. SLR2017-154
Checked: D. Reynolds	Scale: 1:5,000	Bye-Laws Schedule Reference: First Schedule, No.54 Third Schedule, No.4	
Approved: F. Nasir	Date: July 2019		





# ROAD TRAFFIC SPECIAL SPEED LIMITS COUNTY LAOIS BYE-LAWS 2019

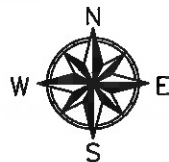

Produced by Laois County Council under copyright agreement from Ordnance Survey of Ireland. All rights reserved. Licence No. LaoisCCMA9802

## LEGEND

- Existing Speed Limit Terminal-to be retained
- Existing Speed Limit Terminal-to be removed
- Proposed Speed Limit Terminal
- Periodic Speed Limit Sign - 30km/h

50/80 Speed Limits



## LAOIS COUNTY COUNCIL COMHAIRLE CHONTAE LAOISE

Mr. Adrian Barrett,  
Senior Engineer,  
Roads.

Áras an Chontae,  
Portlaoise,  
Co. Laois  
(057) 8664000


Mr. Donal Brennan,  
Director of Services,  
Infrastructure, Water Services, Environment,  
Emergency Services and Corporate Affairs.

Location: M8 Junction 3


Title: Speed Limit Review 2019

Drawn: N.Sweeney	File: 2008 General/00010314 Speed Limit Review/2017 Speed Limit Review	Engineering Area:	Dwg. No. SLR2017-503
Checked: D Reynolds	Scale: 1:5,000	Bye-Laws Schedule Reference: Fifth Schedule, No.3	
Approved: F.Nasim	Date: July 2019		



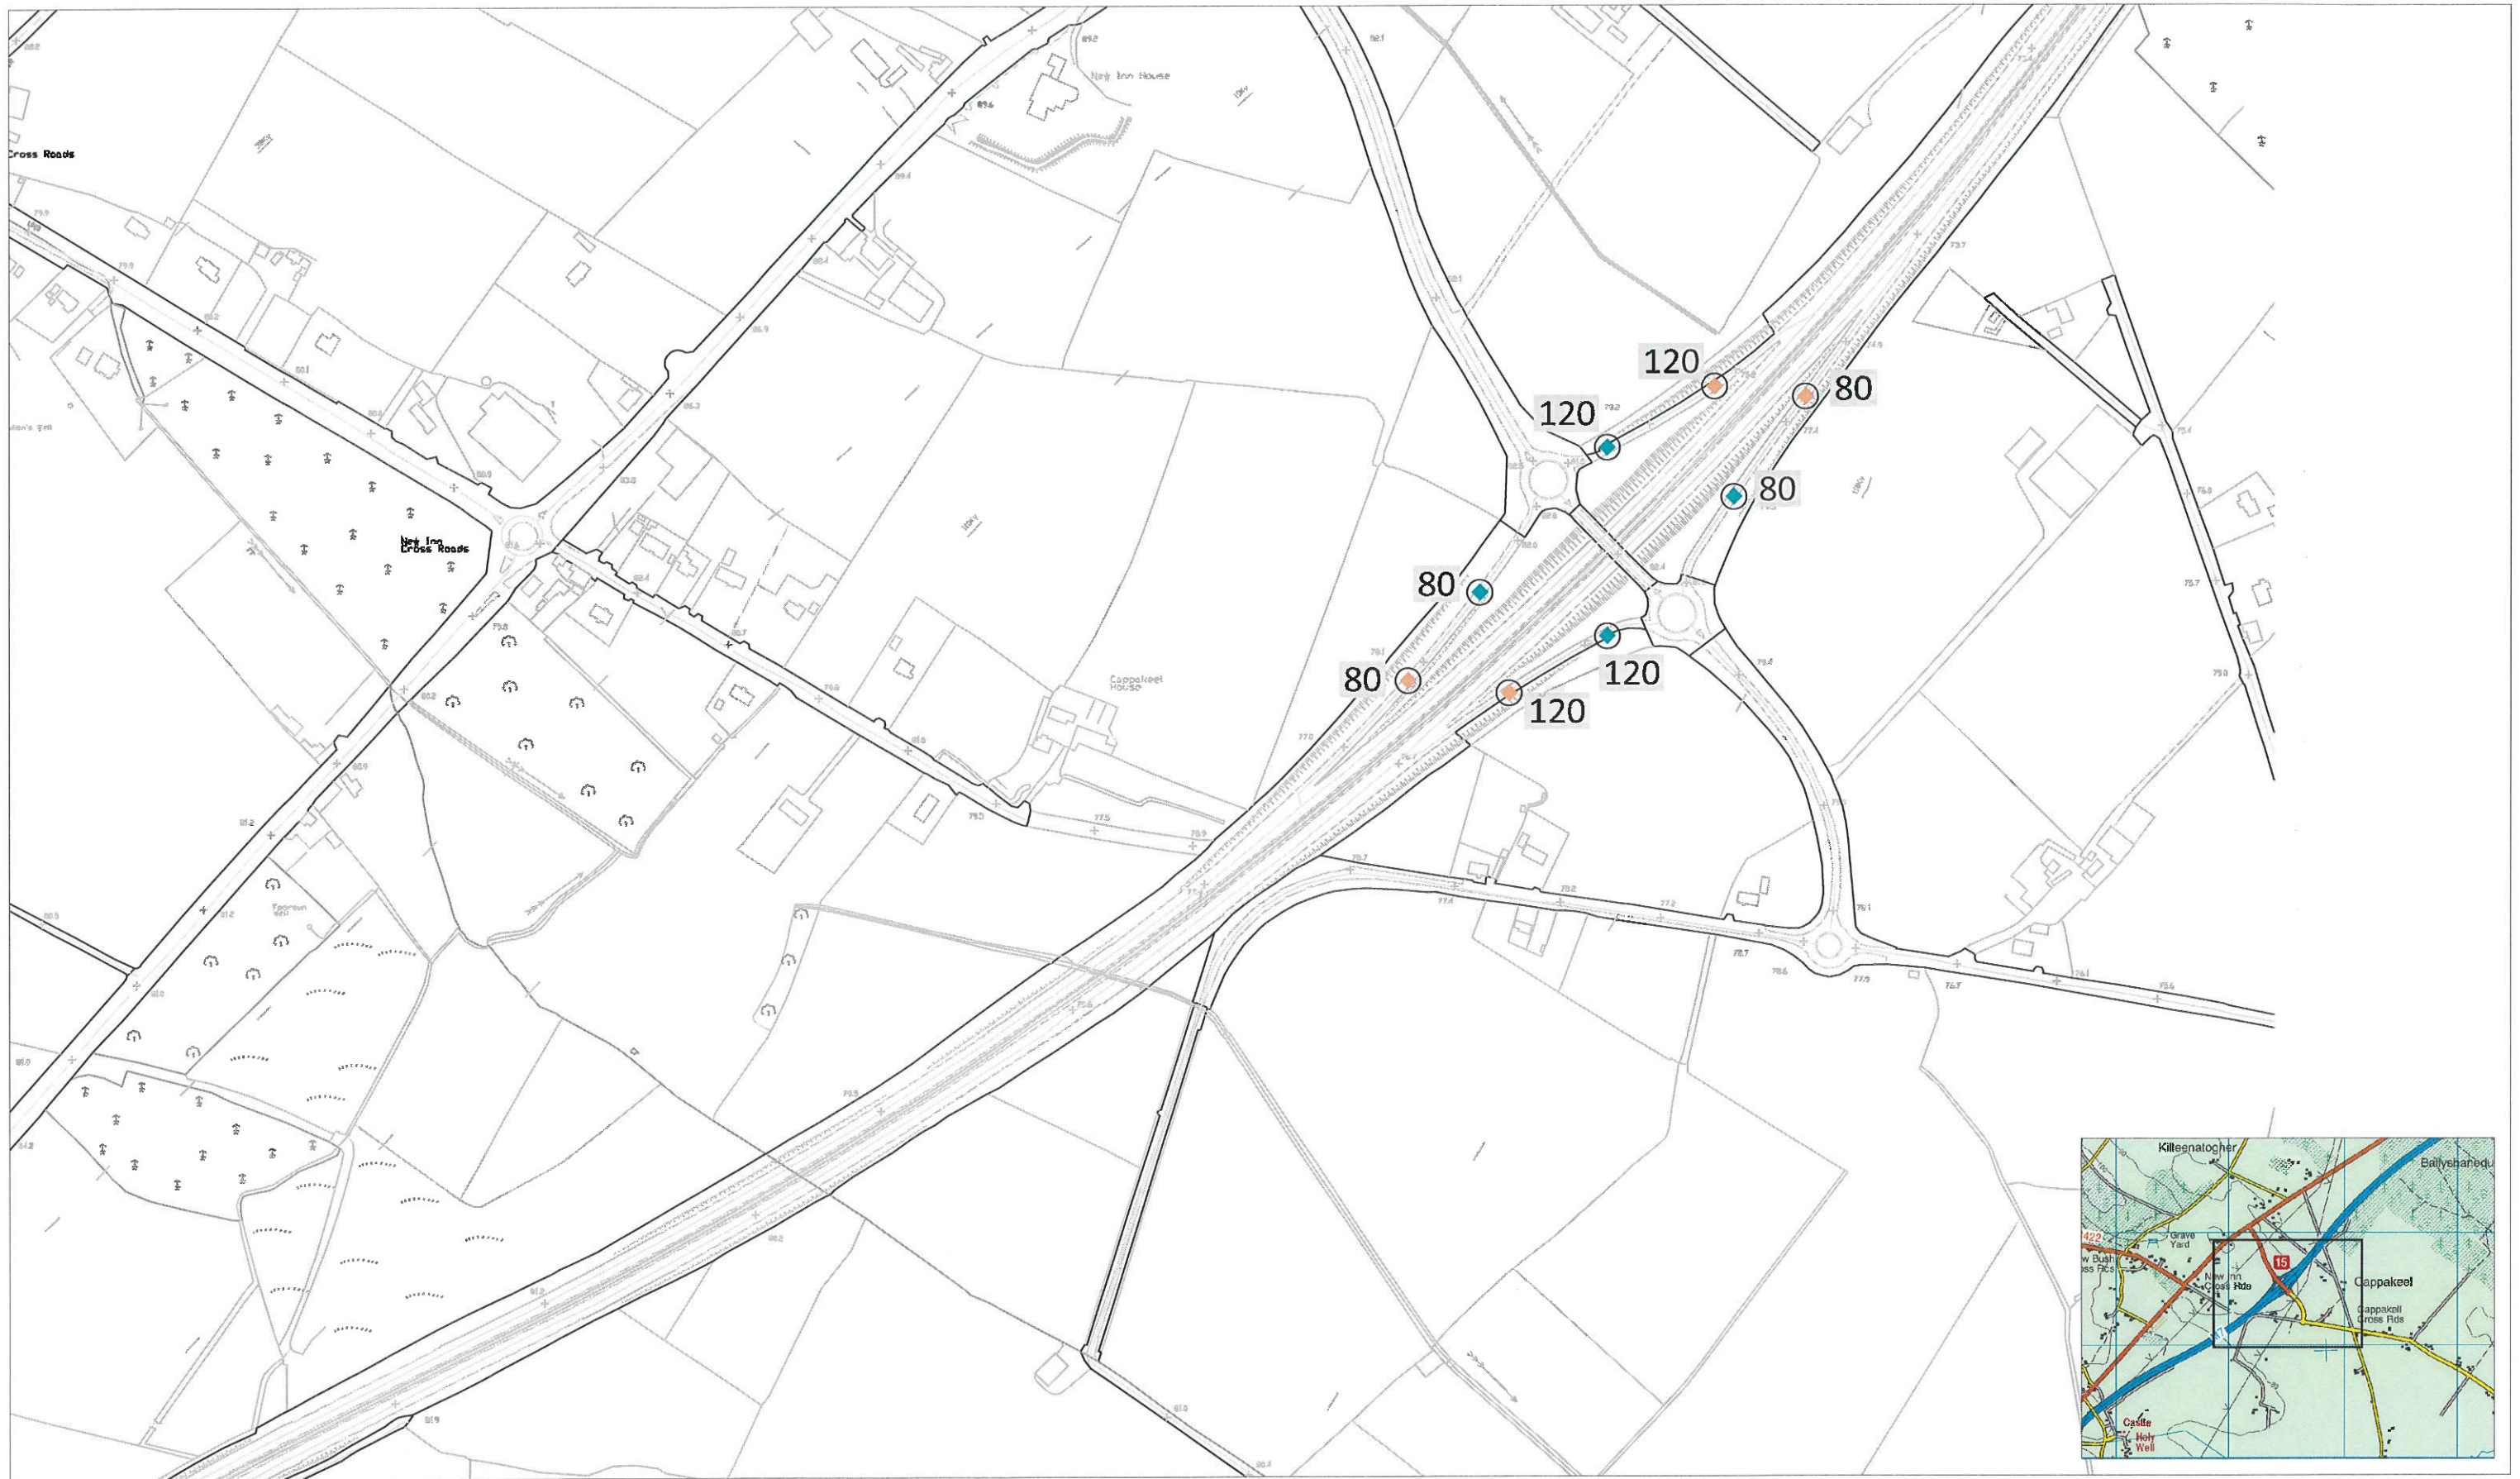

## ROAD TRAFFIC SPECIAL SPEED LIMITS COUNTY LAOIS BYE-LAWS 2019

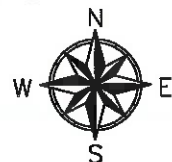


Produced by Laois County Council under copyright agreement from Ordnance Survey of Ireland. All rights reserved. Licence No. LaoisCCMA9802

### LEGEND

- Existing Speed Limit Terminal-to be retained
- Existing Speed Limit Terminal-to be removed
- Proposed Speed Limit Terminal
- Periodic Speed Limit Sign - 30km/h

50/80 Speed Limits

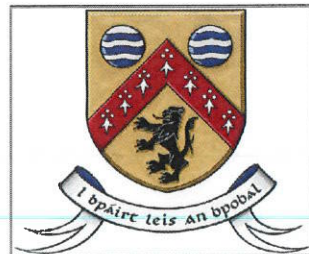

### LAOIS COUNTY COUNCIL COMHAIRLE CHONTAE LAOISE

Mr. Adrian Barrett,  
Senior Engineer,  
Roads.

Áras an Chontae,  
Portlaoise,  
Co. Laois  
(057) 8664000

Mr. Donal Brennan,  
Director of Services,  
Infrastructure, Water Services, Environment,  
Emergency Services and Corporate Affairs.

**Location: M7 Junction 15**


**Title: Speed Limit Review 2019**

Drawn: N.Sweeney	File: 000R General\000R14 Speed Limit Review\2017 Speed Limit Review	Engineering Area.	Dwg. No. SLR2017-504
Checked: D Reynolds	Scale: 1:5,000	Bye-Laws Schedule Reference: Fifth Schedule, No.4	
Approved: F.Nasim	Date: July 2019		





ROAD TRAFFIC SPECIAL SPEED LIMITS  
COUNTY LAOIS BYE-LAWS 2019

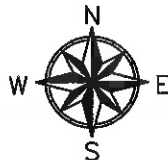

LEGEND

- Existing Speed Limit Terminal-to be retained
- Existing Speed Limit Terminal-to be removed
- Proposed Speed Limit Terminal
- Periodic Speed Limit Sign - 30km/h

50/80 Speed Limits



LAOIS COUNTY COUNCIL  
COMHAIRLE CHONTAE LAOISE

Mr. Adrian Barrett,  
Senior Engineer,  
Roads.

Áras an Chontae,  
Portlaoise,  
Co. Laois  
(057) 8664000


Mr. Donal Brennan,  
Director of Services,  
Infrastructure, Water Services, Environment,  
Emergency Services and Corporate Affairs.

Location: M7 Junction 16


Title: Speed Limit Review 2019

Drawn: N.Sweeney	File: 000R General\000R014 Speed Limit Review\2017 Speed Limit Review	Engineering Area.	Dwg. No. SLR2017-505
Checked: D Reynolds	Scale: 1:5,000	Bye-Laws Schedule Reference: Fifth Schedule, No.5	
Approved: F.Nasim	Date: July 2019		



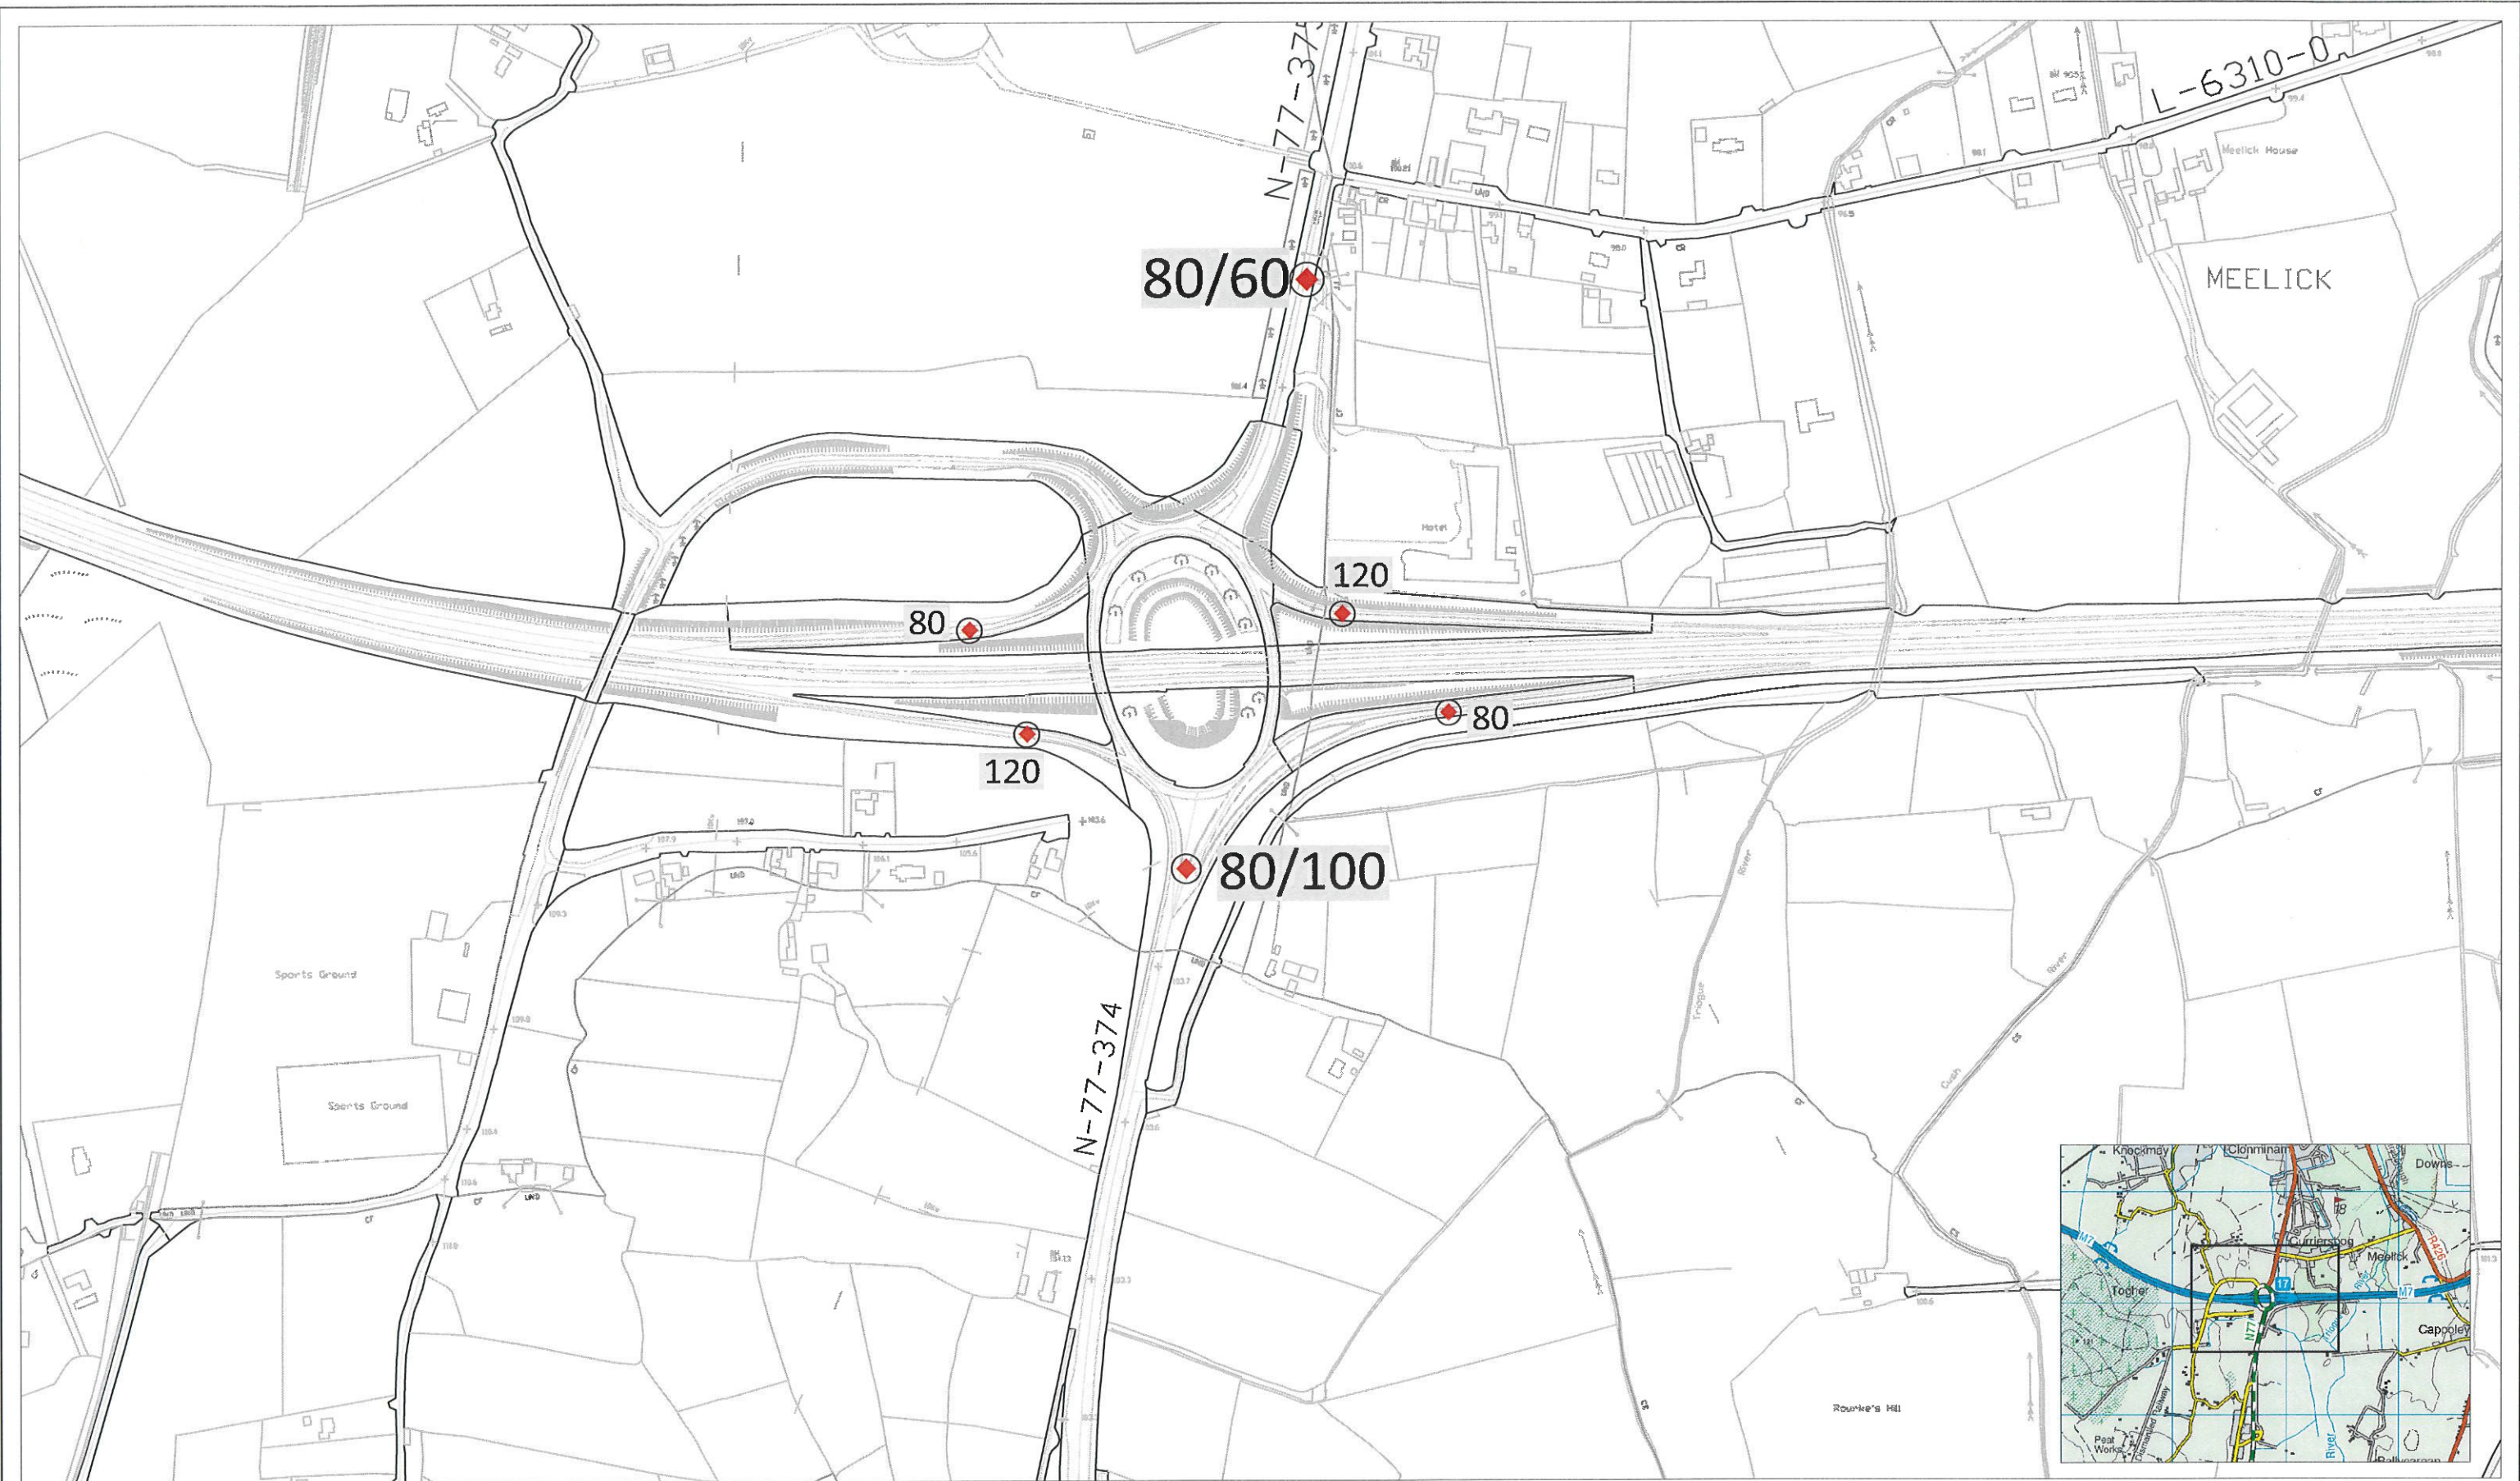

## ROAD TRAFFIC SPECIAL SPEED LIMITS COUNTY LAOIS BYE-LAWS 2019

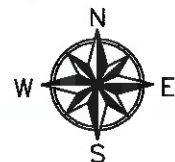


Produced by Laois County Council under copyright  
agreement from Ordnance Survey of Ireland. All  
rights reserved. Licence No. LaoisCCMA9802

### LEGEND

- Existing Speed Limit Terminal-to be retained
- Existing Speed Limit Terminal-to be removed
- Proposed Speed Limit Terminal
- Periodic Speed Limit Sign - 30km/h

50/80 Speed Limits

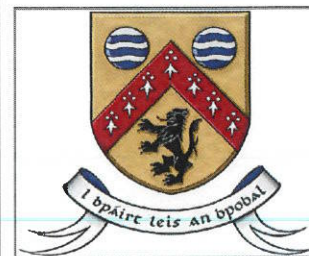

### LAOIS COUNTY COUNCIL COMHAIRLE CHONTAE LAOISE

Mr. Adrian Barrett,  
Senior Engineer,  
Roads.

Áras an Chontae,  
Portlaoise,  
Co. Laois  
(057) 8664000



Mr. Donal Brennan,  
Director of Services,  
Infrastructure, Water Services, Environment,  
Emergency Services and Corporate Affairs.

Location: M7 Junction 17

Title: Speed Limit Review 2019

Drawn: N.Sweeney	File: 2008 General/0008014 Speed Limit Review/2017 Speed Limit Review	Engineering Area.	Dwg. No. SLR2017-506
Checked: D Reynolds	Scale: 1:5,000	Bye-Laws Schedule Reference: Fifth Schedule, No.6	
Approved: F.Nasim	Date: July 2019		



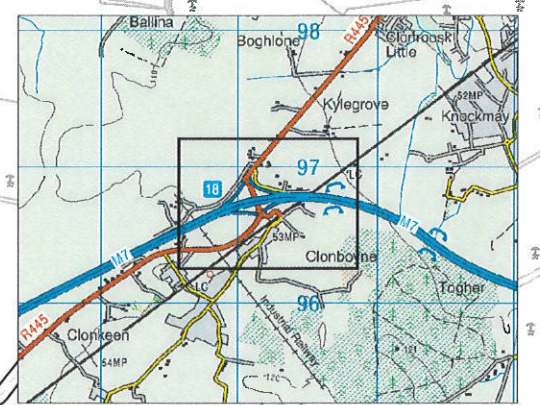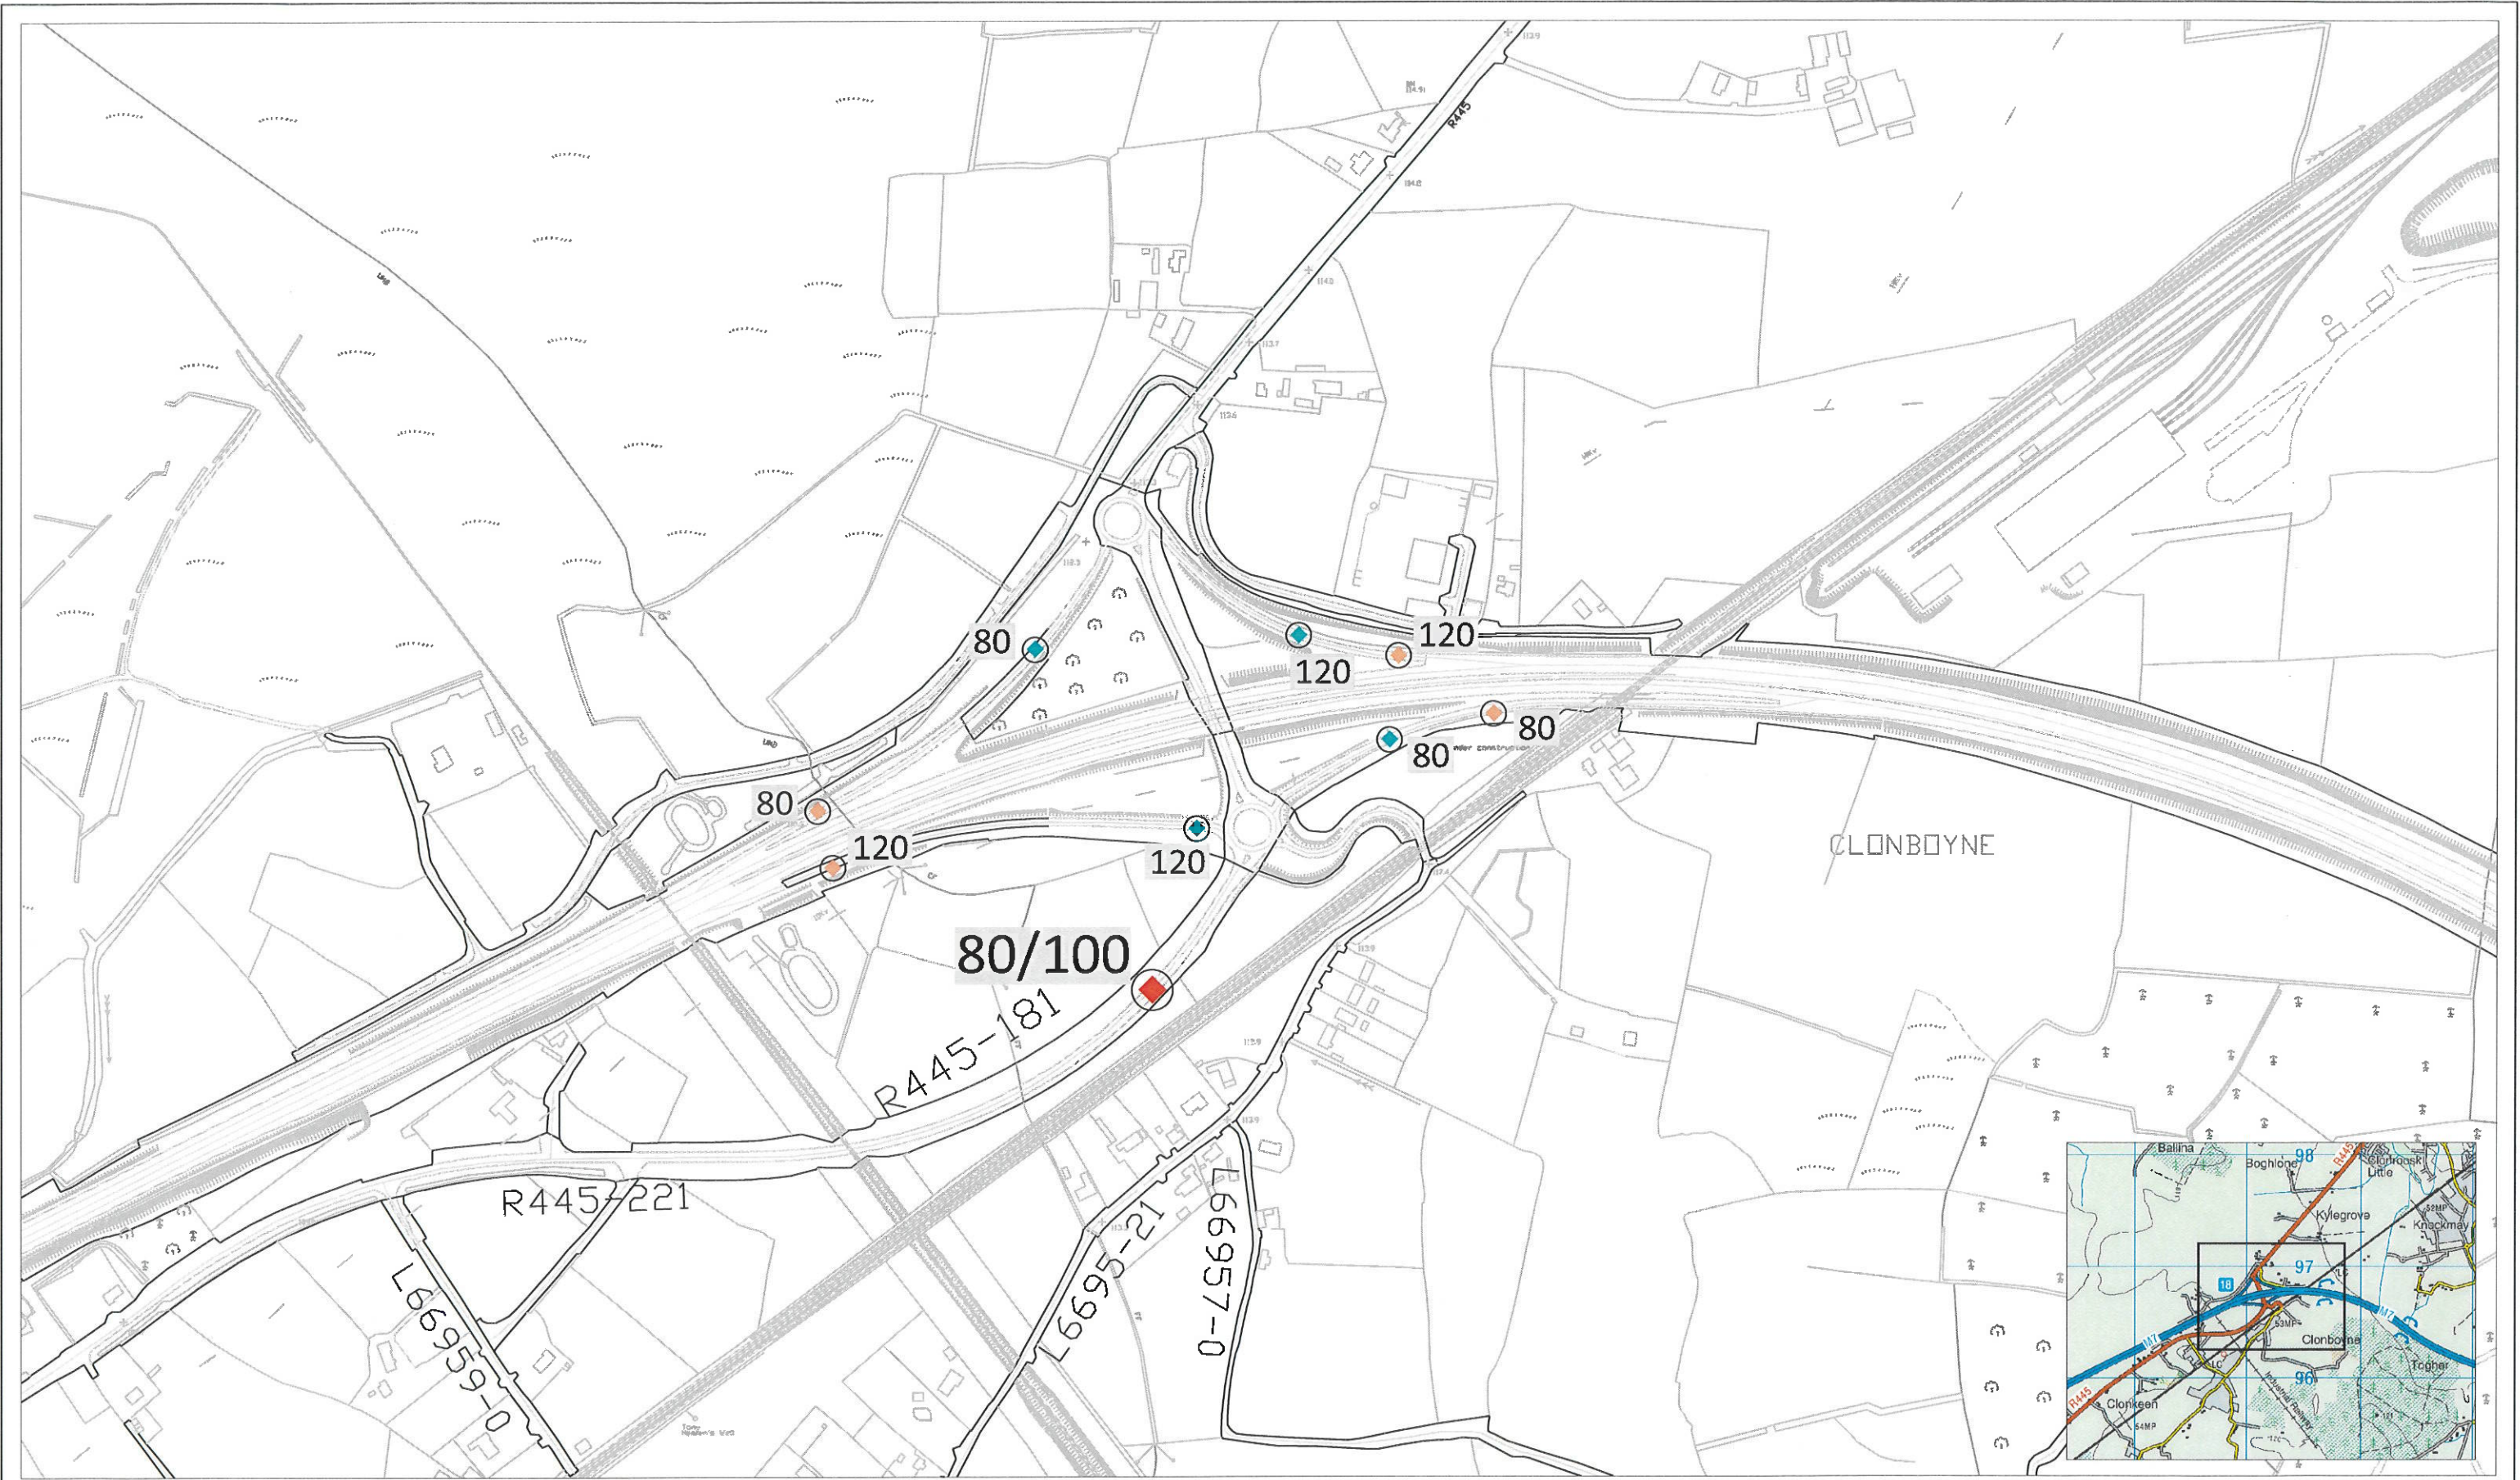

## ROAD TRAFFIC SPECIAL SPEED LIMITS COUNTY LAOIS BYE-LAWS 2019

Produced by Laois County Council under copyright agreement from Ordnance Survey of Ireland. All rights reserved. Licence No. LaoisCCMA9802

**LEGEND**

- ◆ Existing Speed Limit Terminal-to be retained
- Existing Speed Limit Terminal-to be removed
- ◆ Proposed Speed Limit Terminal
- ◆ Periodic Speed Limit Sign - 30km/h

50/80 Speed Limits

**LAOIS COUNTY COUNCIL  
COMHAIRLE CHONTAE LAOISE**

Mr. Adrian Barrett,  
Senior Engineer,  
Roads.

Mr. Donal Brennan,  
Director of Services,  
Infrastructure, Water Services, Environment,  
Emergency Services and Corporate Affairs.


Áras an Chontae,  
Portlaoise,  
Co. Laois  
(057) 8664000

**Location: M7 Junction 18**


**Title: Speed Limit Review 2019**

Drawn: N.Sweeney	File: 000R General/000R14 Speed Limit Review/2017 Speed Limit Review	Engineering Area.	Dwg. No. SLR2017-507
Checked: D Reynolds	Scale: 1:5,000	Bye-Laws Schedule Reference: Fifth Schedule, No.7	
Approved: F.Nasim	Date: July 2019		



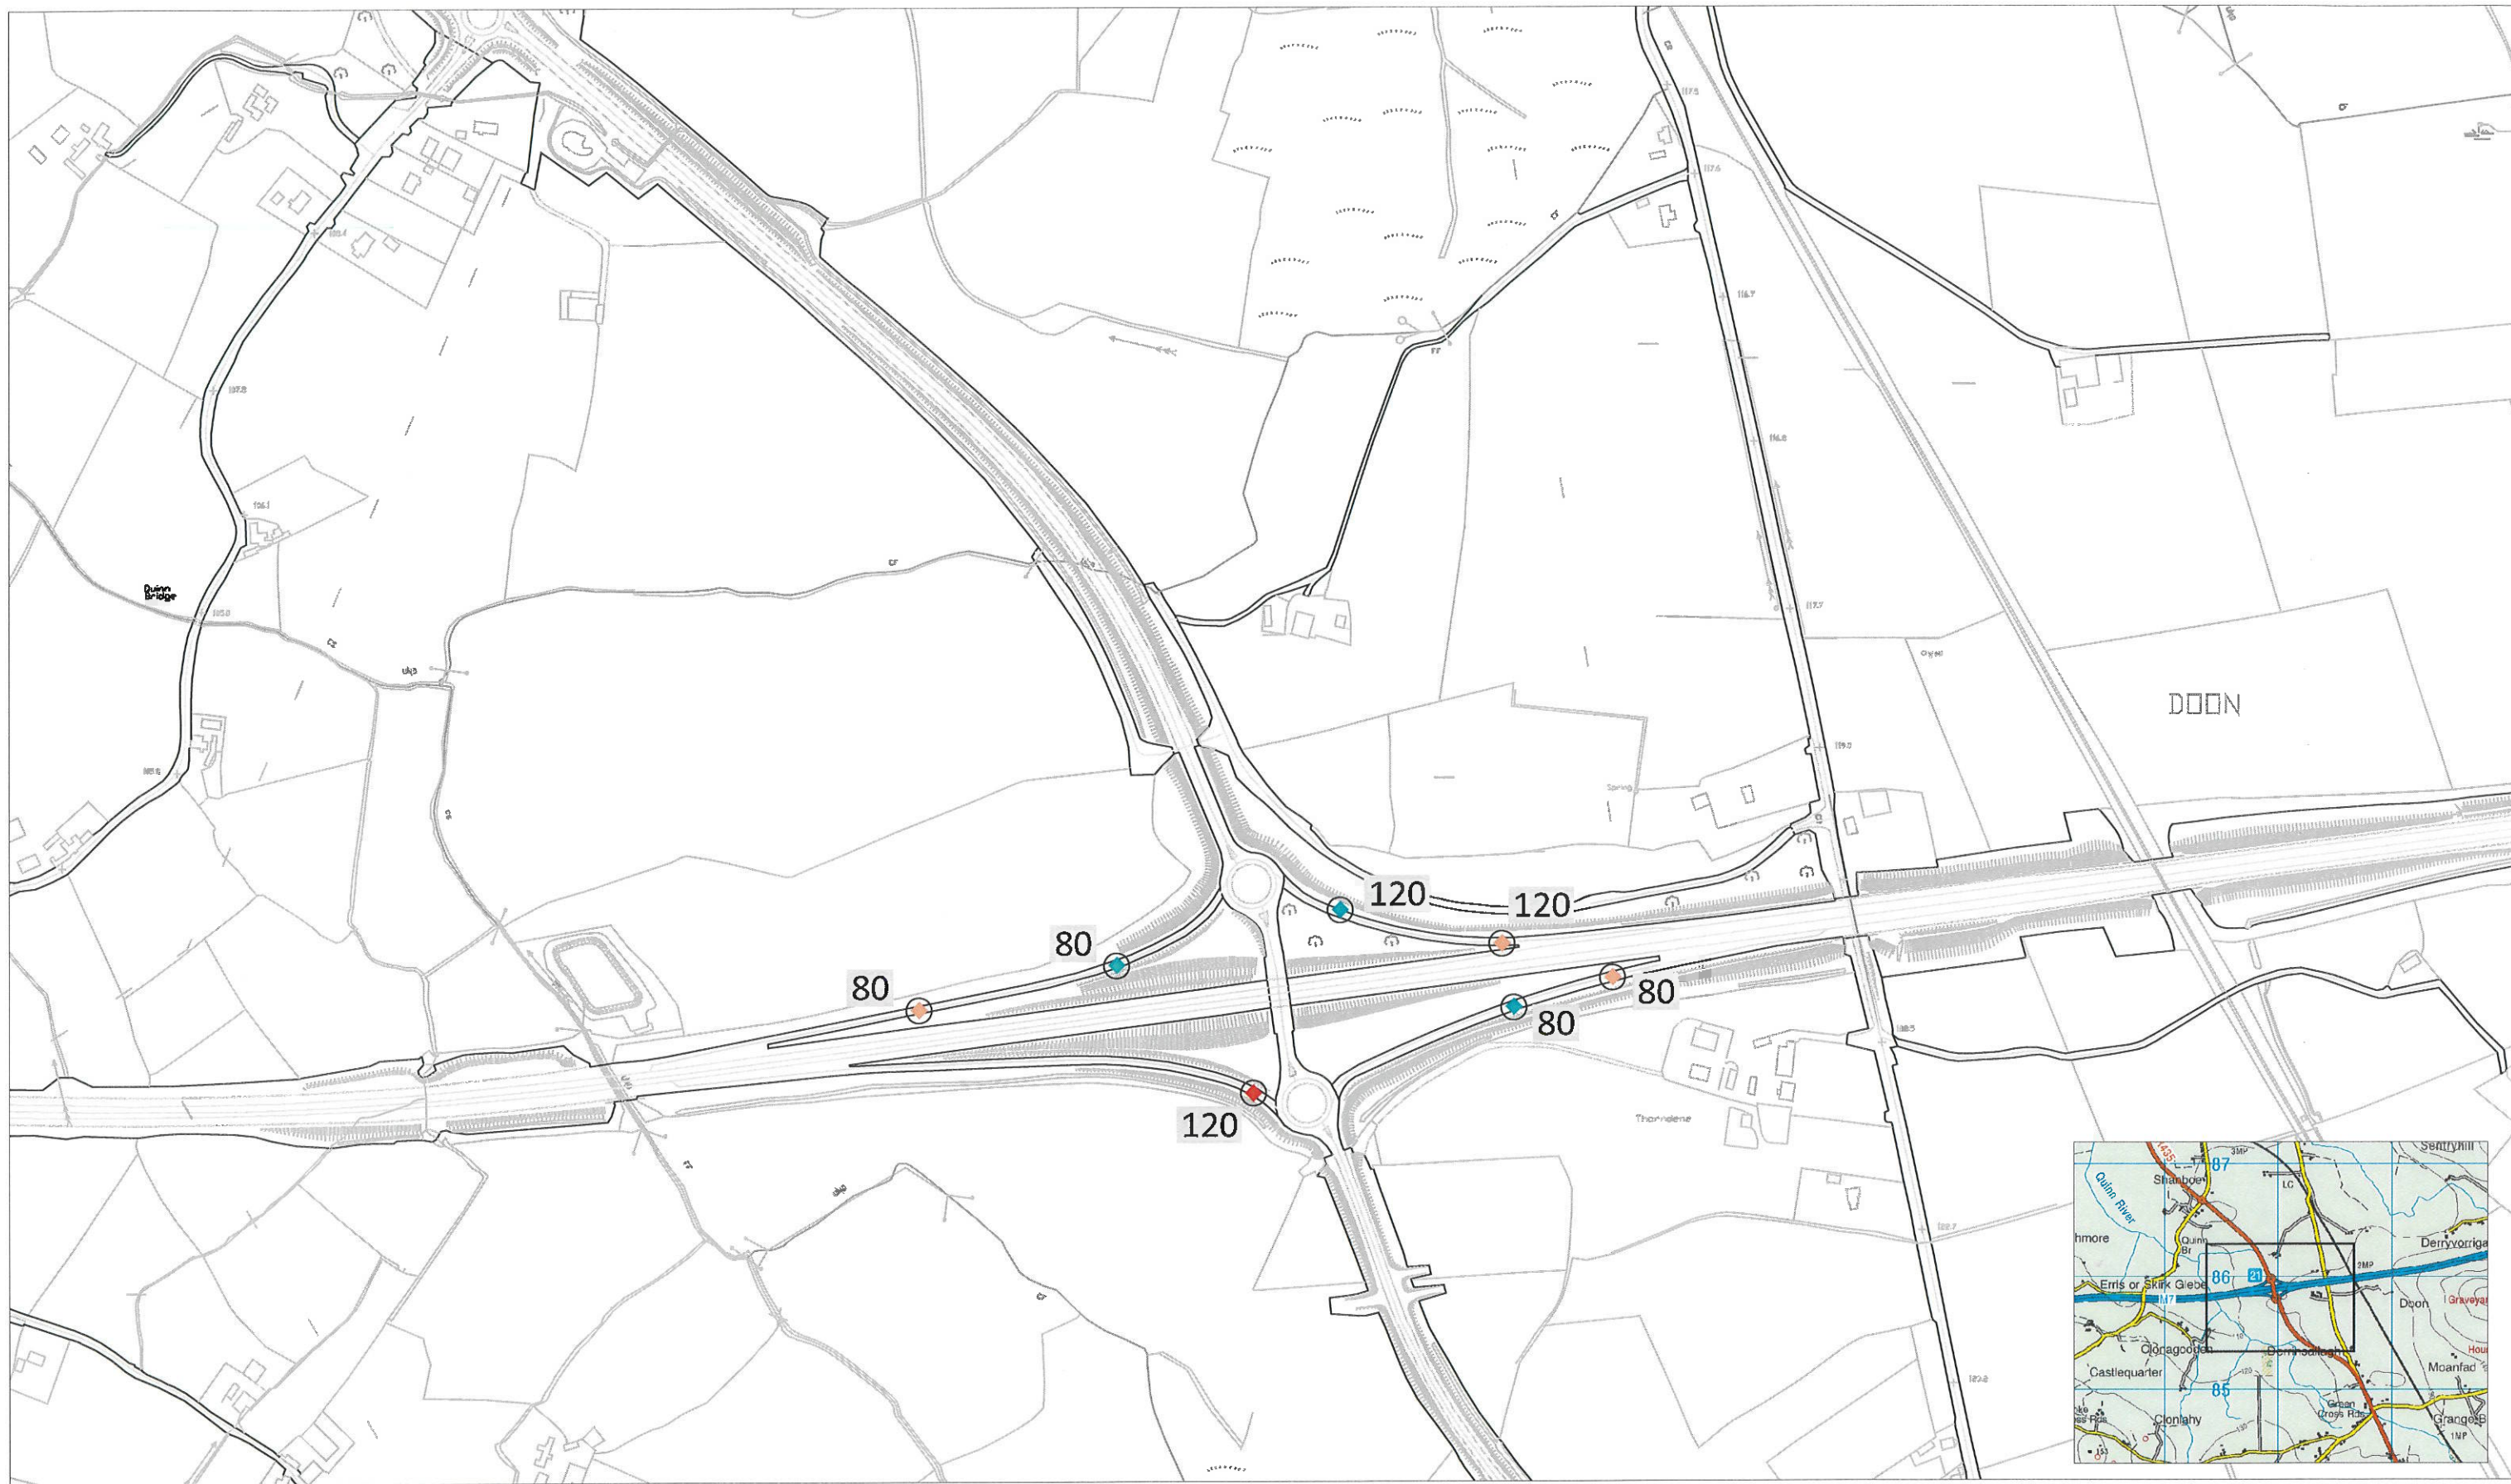

# ROAD TRAFFIC SPECIAL SPEED LIMITS COUNTY LAOIS BYE-LAWS 2019

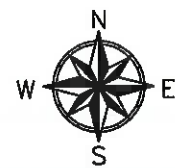


Produced by Laois County Council under copyright agreement from Ordnance Survey of Ireland. All rights reserved. Licence No. LaoisCCMA7802

## LEGEND

- Existing Speed Limit Terminal-to be retained
- Existing Speed Limit Terminal-to be removed
- Proposed Speed Limit Terminal
- Periodic Speed Limit Sign - 30km/h

50/80 Speed Limits

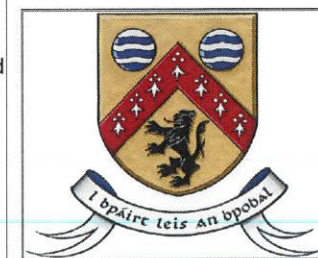

## LAOIS COUNTY COUNCIL COMHAIRLE CHONTAE LAOISE

Mr. Adrian Barrett,  
Senior Engineer,  
Roads.

Áras an Chontae,  
Portlaoise,  
Co. Laois  
(057) 8664000


Mr. Donal Brennan,  
Director of Services,  
Infrastructure, Water Services, Environment,  
Emergency Services and Corporate Affairs.

Location: M7 Junction 21


Title: Speed Limit Review 2019

Drawn: N.Sweeney	File: 000R General/DOOR014 Speed Limit Review/2017 Speed Limit Review	Engineering Area.	Dwg. No. SLR2017-508
Checked: D Reynolds	Scale: 1:5,000	Bye-Laws Schedule Reference: Fifth Schedule, No.8	
Approved: F.Nasim	Date: July 2019		



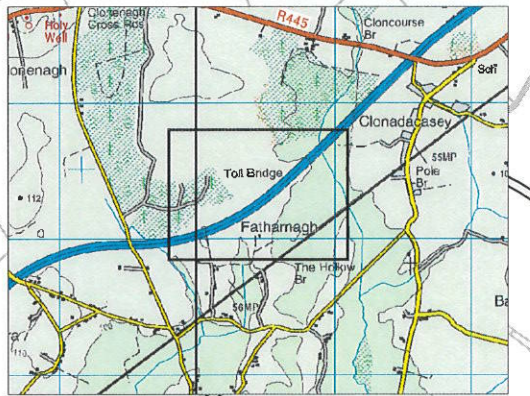

## ROAD TRAFFIC SPECIAL SPEED LIMITS COUNTY LAOIS BYE-LAWS 2019

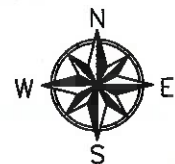


### LEGEND

- ◆ Existing Speed Limit Terminal-to be retained
- Existing Speed Limit Terminal-to be removed
- ◆ Proposed Speed Limit Terminal
- ◆ Periodic Speed Limit Sign - 30km/h

50/80 Speed Limits

Note: For express lane bye laws please refer to the First Schedule no. 57 of the Speed Limit Bye-laws

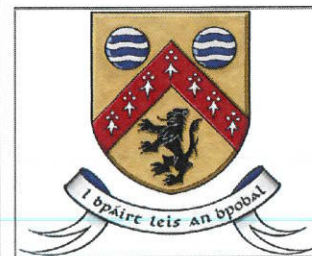

### LAOIS COUNTY COUNCIL COMHAIRLE CHONTAE LAOISE

Mr. Adrian Barrett,  
Senior Engineer,  
Roads.

Áras an Chontae,  
Portlaoise,  
Co. Laois  
(057) 8664000

Mr. Donal Brennan,  
Director of Services,  
Infrastructure, Water Services, Environment,  
Emergency Services and Corporate Affairs.

Location: M7 Toll Plaza

Title: Speed Limit Review 2019

Drawn: N.Sweeney	File: 0008 General/0008014 Speed Limit Review/2017 Speed Limit Review	Engineering Area.	Dwg. No. SLR2017-158
Checked: D Reynolds	Scale: 1:5,000	Bye-Laws Schedule Reference: First Schedule, No.58 Fifth Schedule, No.9	
Approved: F.Nasim	Date: July 2019		