

18m Alpha STREETPOLE

THIS DRAWING IS TO BE READ IN CONJUNCTION WITH ALL CONDITIONS, AGREEMENTS, AND PROJECTS. DRAWINGS PLANNED DIMENSIONS ONLY. NOT SUITABLE TO BE USED WHERE A COVERED UP OF INFORMATION EXISTS OR IF IN ANY DOUBT - ASK.

DESIGNAL INTENTS TO BE INFORMED IMMEDIATELY OF ANY DISCREPANCIES BEFORE WORK PROCEEDS.

NOT FOR CONSTRUCTION

A	INITIAL ISSUE	08/12/21	DOC	IR
No.	Revision	Date	By	Ckd

DELMEC

10 Barnrowide Business Park, Sheehy Road,
Grangecullen, Carlow, R93 E3W7,
Rep. of Ireland.

celnexus
driving telecom connectivity
Cignal Infrastructure Ltd
Suite 311, O House, 76 Furze Road,
Sandyford Industrial Estate, Dublin 18,
D18 VV60, IRELAND.

Jason Redmond & Associates Consulting Engineers

Civil Structural
Project Management
5 Lisnard Court, Portlaoise,
Co. Laois.
PH: 05796 81155
Email: info@jrase.ie

PLANNING

Cignal site ID CIG-XXXX

Operator site ID SR-XXXX


Site Name
TURRA HILL

Site Address
GRASS VERGE ALONG COUNTY ROAD
TOMLERTON
CO. LAOIS

Title
CELINEX SMART STREETPOLE
ELEVATION

Designed JR	Date 06.12.2021
Drawn GOC	Scale 1:100
Dwg No. IS_RCP103A-SR_XXXX	Rev. A

DWG LOCATION: C:\Program Files\Autodesk\AutoCAD 2011\Projects\103A-SR\103A-SR.dwg

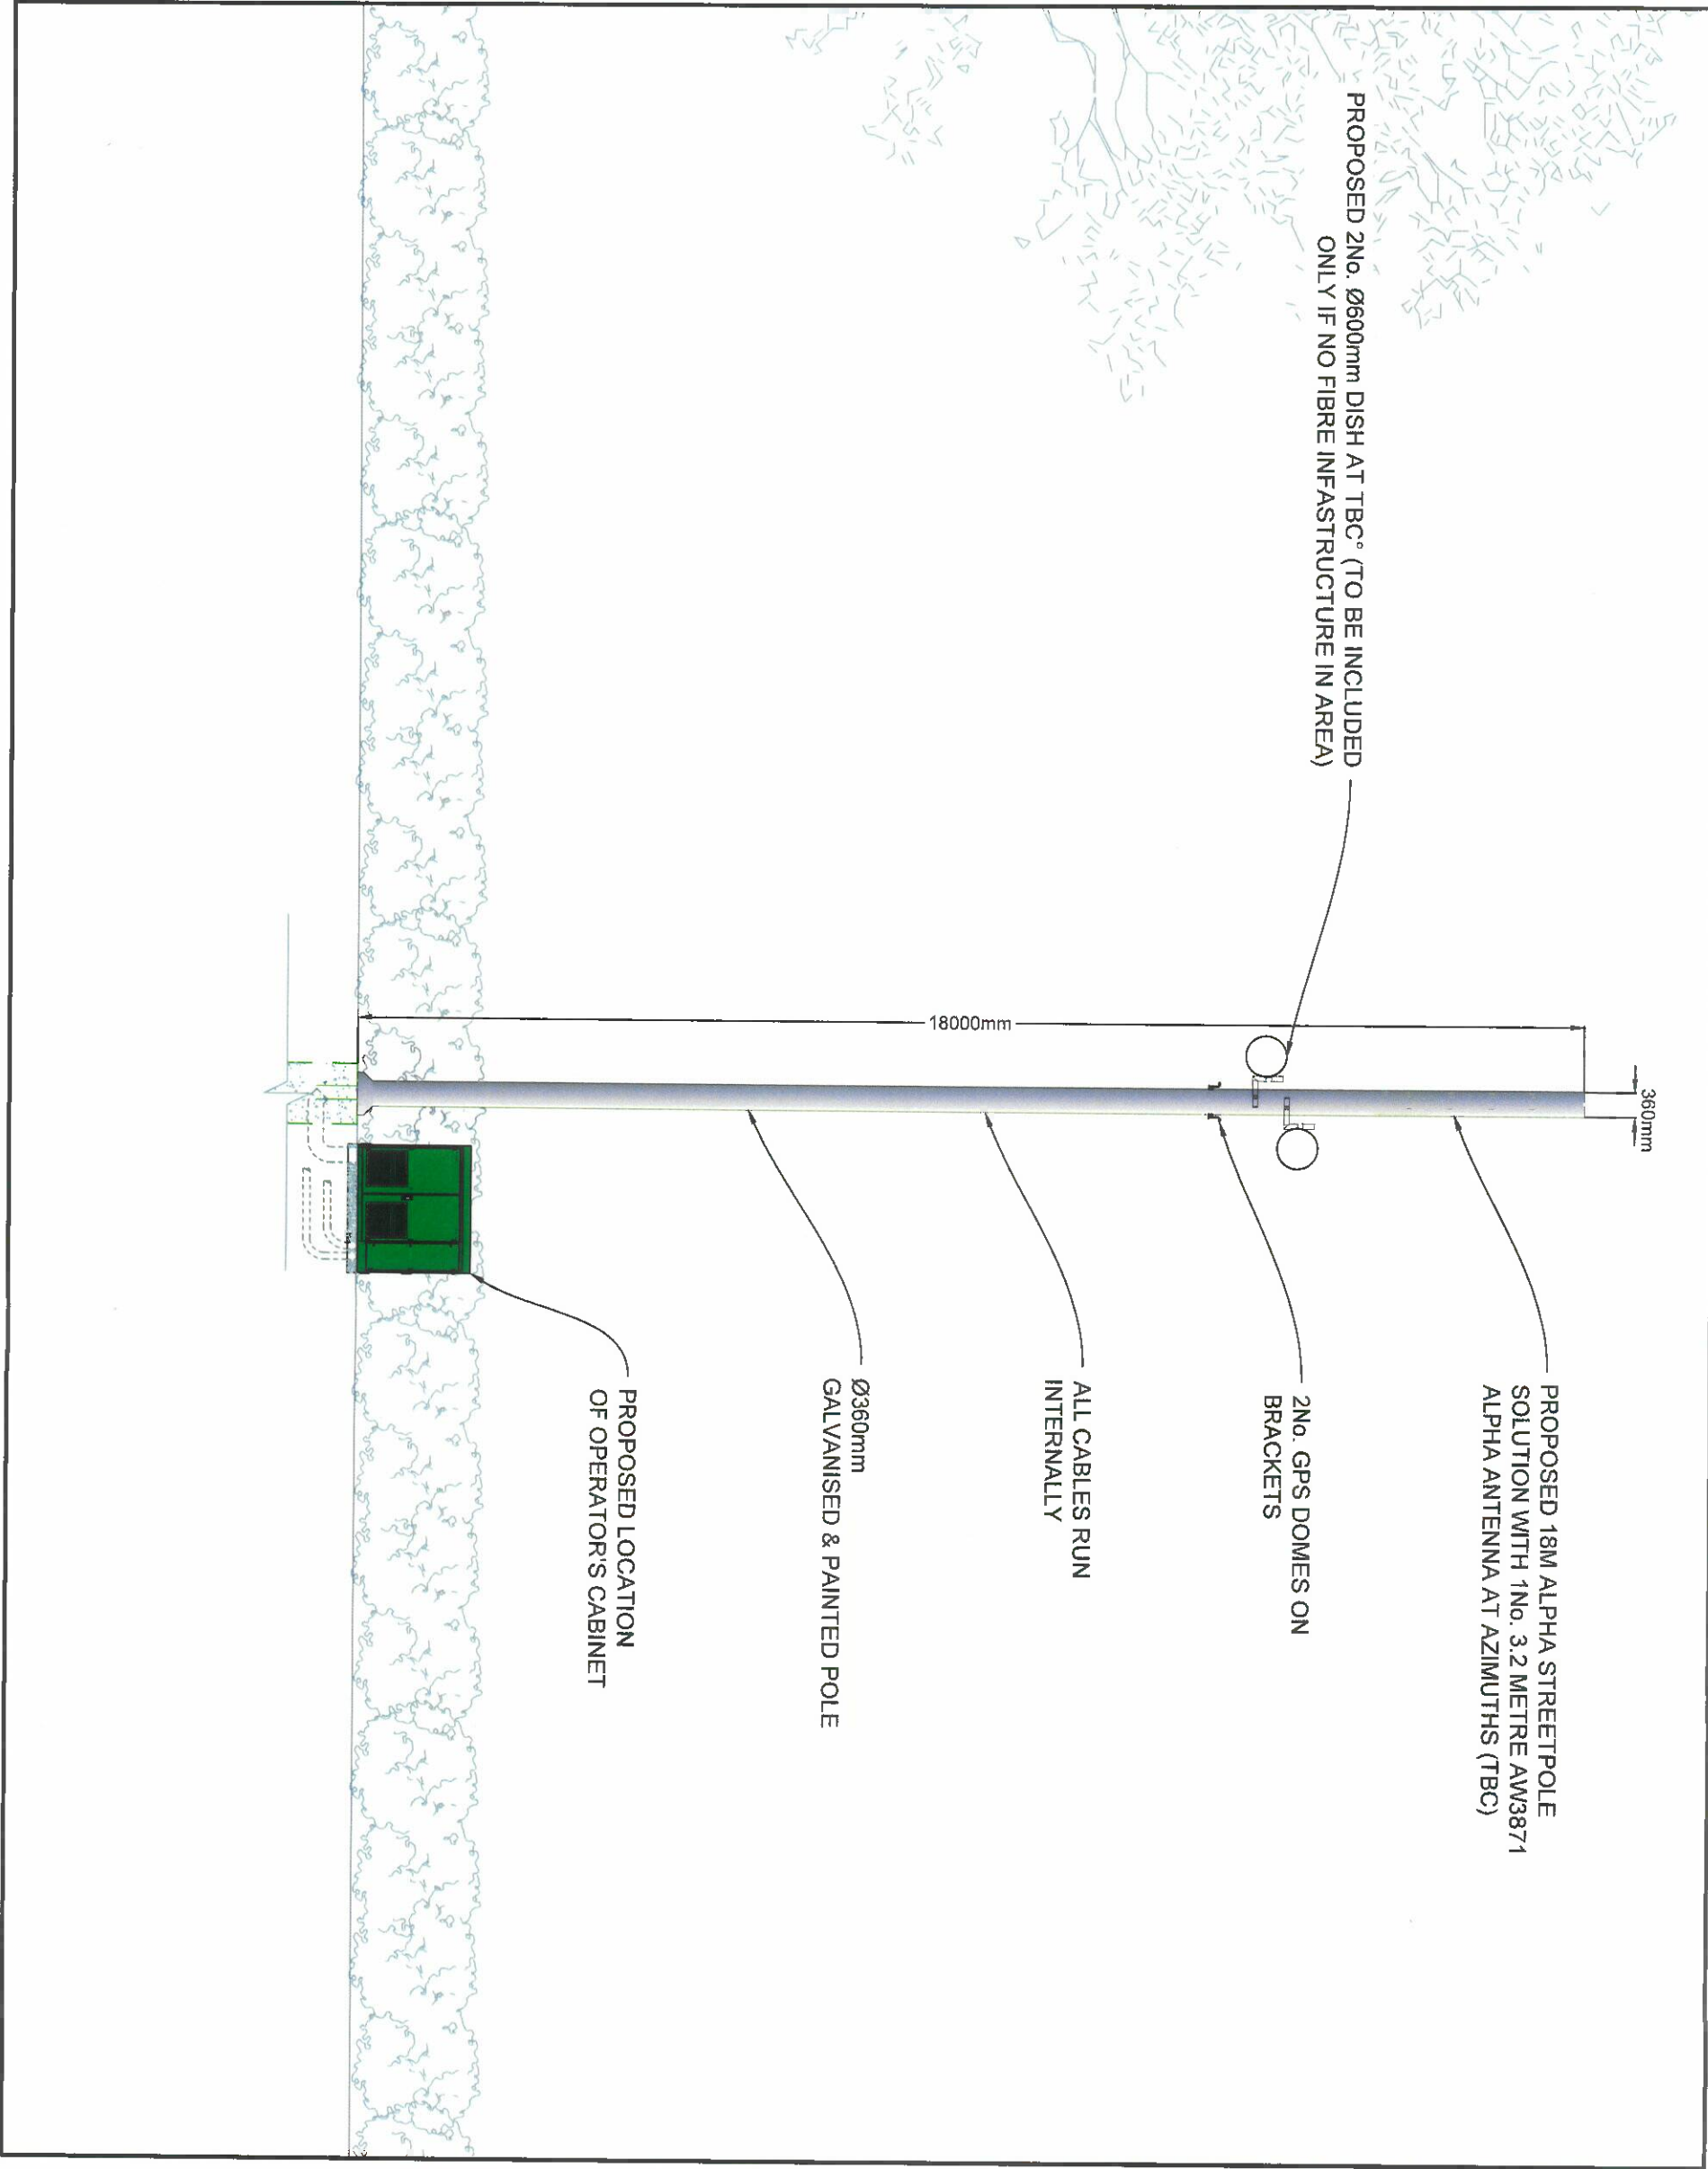

ELEVATION

SCALE 1:100

THIS DRAWING IS THE PROPERTY OF JRA AND MUST NOT BE COPIED, TRACED OR REPRODUCED WITHOUT THEIR PERMISSION.

18m Alpha STREETPOLE

THIS DRAWING IS THE PROPERTY OF JICA AND MUST NOT BE COPIED, TRACED OR REPRODUCED WITHOUT THEIR PERMISSION.

CONSULTANTS TO BE INFORMED IMMEDIATELY OF ANY DISCREPANCIES BEFORE WORK PROCEEDS.

NOT FOR CONSTRUCTION

Drawn by: Digital, Design/Construct (DCC)

A	INTL ISSUE	05/12/21	QXC	JR
No.	Revision	Date	By	Chd

DELMEC

10 Barrowside Business Park, Sleaty Road,
Grainneucullen, Carlow, R93 E3W7,
Rep. of Ireland



Cellnex Infrastructure Ltd.
Suite 311, 12 Moles, 75 Fuzze Road,
Sandyford Industrial Estate, Dublin 18,
D18 VY50, IRELAND.

Jason Redmond & Associates Consulting Engineers

Civil Structural
Project Management
5 Lisnand Court, Portlaoise,
Co. Laois,
PH: 05786 81155
Email: info@rasc.ie

PLANNING

Cignol site ID CIG-XXXX

Operator site ID SR-XXXX

Site Name TURRA HILL

Site Address
GRASS VERGE ALONG COUNTY ROAD
TOMLERTON
COLLAOIS

Title
CELLNEX SMART STREETPOLE
SCHEMATIC ELEVATION

Designed JR Date 05/12/2021

Drawn DCC Scale HTS Rev. A

Dwg No. LS-RCP104-SR-XXXX

DWG LOCATION: C:\Users\jredmond\Documents\Projects\18m Alpha Streetpole\18m Alpha Streetpole.dwg




18m Alpha STREETPOLE


THIS DRAWING IS TO BE READ IN CONJUNCTION WITH ALL ENGINEER'S & ARCHITECT'S DRAWINGS AND NOT DIMENSIONS ONLY. NOT SCALE. TO BE USED WHERE A COMMENT OR INFORMATION DOES NOT APPEAR IN ANY OTHER DRAWING.

SCALE: THIS IS TO BE INFORMED IMMEDIATELY OF ANY DISCREPANCIES BEFORE WORK PROCEEDS


NOT FOR CONSTRUCTION

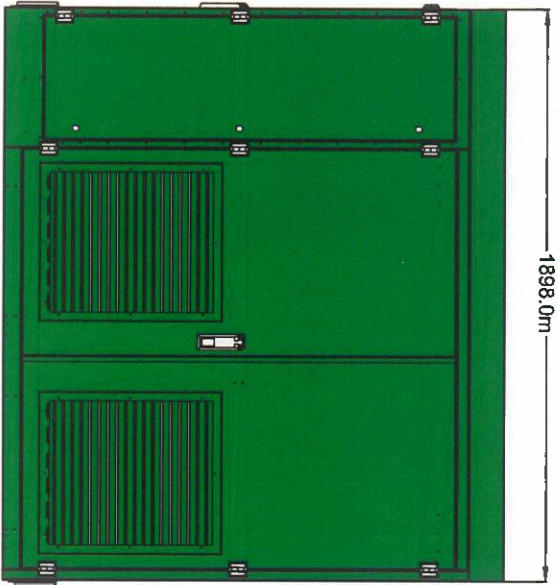

FRONT VIEW

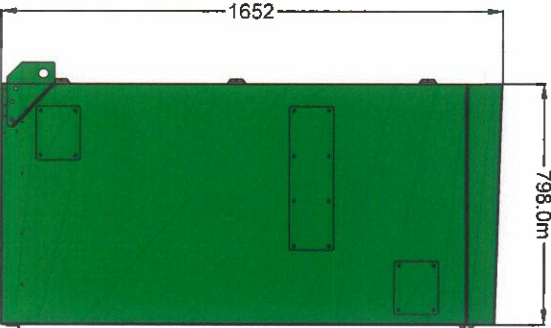


R/H SIDE VIEW

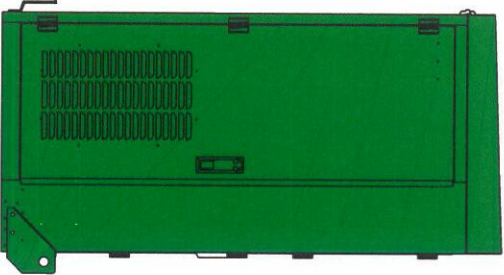

L/H SIDE VIEW



ISO VIEW

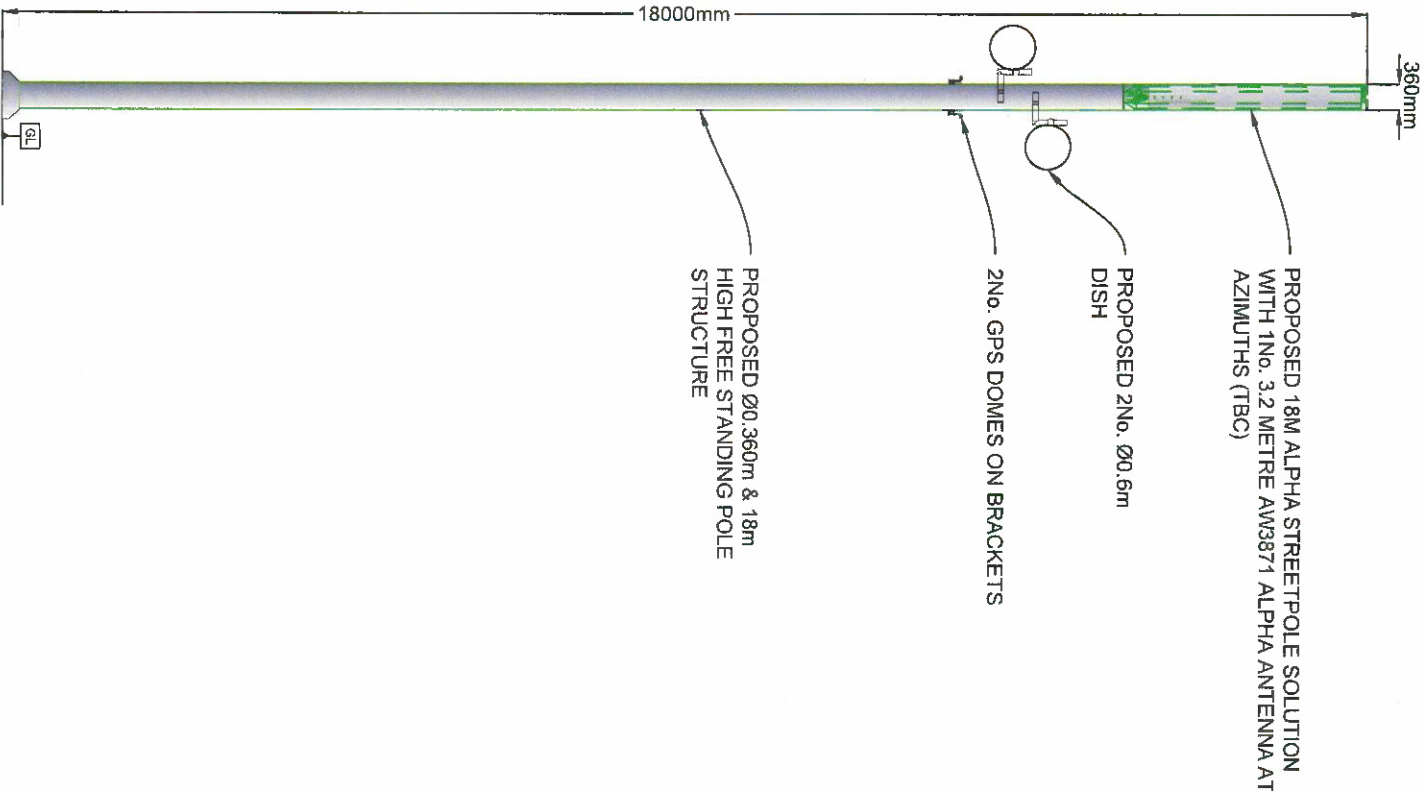

TYPICAL POLE

SCALE 1:100

A	INTRNL ISSUE			
No.	Revision	Date	By	Ckd

DELMEC

10 Barrowside Business Park, Slieve Road,
Graigueladden, Carrlow, N83 E3W7,
Rep. of Ireland

celnex
driving telecom connectivity
Cignal Infrastructure Ltd
Suite 311, O House, 78 Purze Road,
Sandyford Industrial Estate, Dublin 18,
D18 YV60, IRELAND.

Jason Redmond & Associates Consulting Engineers

Civil Structural
Project Management
5, Lismard Court, Portlaoise,
Co. Laois.
PH: 05786 871155
Email: info@jrassoc.ie

PLANNING

Cignal site ID CIG-XXXX

Operator site ID SR-XXXX

Site Name TURRA HILL

Site Address
GRASS VERGE ALONG COUNTY ROAD
TOMLERTON
CO LAOIS


Title
CELLNEX SMART STREETPOLE
STANDARD ELEVATION AND DETAILS

Designed JR	Date 09/12/2021	Scale AS	Rev. A
Drawn GDC			
Dwg No. LS_RCP105-SR_XXXX			

18m Alpha STREETPOLE

THIS DRAWING IS TO BE READ IN CONJUNCTION WITH ALL ENGINEERS & ARCHITECTS DRAWINGS. IT IS THE RESPONSIBILITY OF THE USER TO ENSURE A COMPLETE AND CORRECT UNDERGROUND SERVICES LAYOUT. CONSULTANTS TO BE INFORMED IMMEDIATELY OF ANY DISCREPANCIES BEFORE WORK PROCEEDS.

NOT FOR CONSTRUCTION

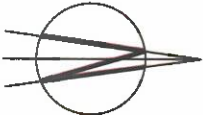

A	INITIAL ISSUE	Revision	Date	By	Ckd

DELMEC

10 Barrowside Business Park, Sleaty Road,
Braggacullen, Carlow, P93 EXW7,
Rep. of Ireland.

cellnex
driving telecom connectivity

Signal Infrastructure Ltd
Suite 311, Q House, 76 Furze Road,
Sandyford Industrial Estate, Dublin 18,
D18 YY50, IRELAND.

Jason Redmond & Associates Consulting Engineers

Civil Structural
Project Management
5 Lisnand Court, Portlaoise,
Co. Laois.
PH: 05786 81165
Email: info@jrassoc.ie

PLANNING

Signal site ID CIG-XXXX

Operator site ID SR-XXXX

Site Name

TURRA HILL

Site Address

GRASS VERGE ALONG COUNTY ROAD
TOWLEERTON
CO LAOIS


Title

CELLNEX SMART STREETPOLE
SITE LAYOUT PLAN

Designed R	Date	08.12.2014	Rev.	A
Drawn GOC	Scale	1:100	Rev.	A
Dwg No.	LS_RCP500-SR_XXXX			

LOCATION: 100m 80m 40m 20m 0m ORIGINAL SIZE: A0

NO SERVICES IN AREA

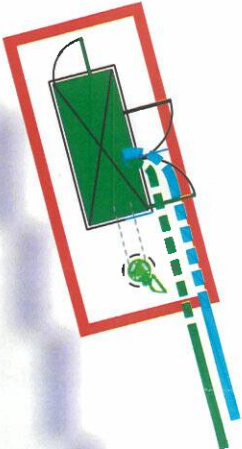

UNDERGROUND SERVICES

SCALE 1:100

THIS DRAWING IS THE PROPERTY OF JRA AND MUST NOT BE COPIED, TRACED OR REPRODUCED WITHOUT THEIR PERMISSION.

18m Alpha STREETPOLE

THIS DRAWING IS TO BE READ IN CONJUNCTION WITH ALL ENGINEERS & ARCHITECTS DRAWINGS AND SPECIFICATIONS ONLY. VARIOUS SCALE(S) TO BE USED WHERE A CONFLICT OF INFORMATION EXISTS OR WHERE A CONFLICT **25** EXISTS. SCALE(S) TO BE INDICATED IMMEDIATELY ON ANY DISCREPANCIES BEFORE WORK PROCEEDS.

NOT FOR CONSTRUCTION

VISUAL REFERENCE POINTS

DWG NO.	LOCATION	COORDINATES (ITM)	DISTANCE	BEARING	VISIBILITY
1	VRP 1	663030.085, 7678488.238	52M	71°	Pole and cabinet are partially visible.
2	VRP 2	662942.930, 678466.740	38M	264°	Pole is visible and cabinet is partially visible.
3	VRP 3	662908.345, 678453.382	74M	257°	Pole is partially visible.

10 Barrowside Business Park, Searcy Road,
Grangequarry, Carlow, N93 EXW7,
Rep. of Ireland.



cellnex
driving *telecom connectivity*
Cignal Infrastructure Ltd.
Suite 311, O House, 76 Furze Road,
Sandymount Industrial Estate, Dublin 18,
D18 YV50, IRELAND.

Jason Redmond & Associates Consulting Engineers

Civil Structural
Project Management
5 Lisnard Court, Portlaoise,
Co. Laois.
P.H: 05786 81155
Email: info@jassc.ie

PLANNING

Cignal site ID CIG-XXXX

Operator site ID SR-XXXX

Site Name

TURRA HILL

Site Address

GRASS VERGE ALONG COUNTY ROAD
TOWMERTON
COLLAOIS

Title

CELLNEX SMART STREETPOLE
VRP INFORMATION

Designed by Date 09/12/2021

Drawn by GOC Scale 1:1 Rev. A

Dwg No. LS-XXXX-VRP INFORMATION

Location: [unintelligible]

18m Alpha STREETPOLE

THIS DRAWING IS THE PROPERTY OF JRA AND MUST NOT BE COPIED, TRACED OR REPRODUCED WITHOUT THEIR PERMISSION.

NOT FOR CONSTRUCTION

A	INITIAL ISSUE	08/12/21	GOC	JR
No.	Revision	Date	By	Chd

DELMEC

3D Barrowside Business Park, Sleaty Road,
Grainneacullen, Carlow, R93 E3W7,
Rep. of Ireland



driving telecom connectivity

Cignal Infrastructure Ltd.
Suite 311, Q House, 76 Furze Road
Sandyford Industrial Estate, Dublin 18,
D18 YV50, IRELAND.

Jason Redmond & Associates Consulting Engineers



Civil Structural
Project Management
5 Lisnard Court, Portlaoise,
Co. Laois,
PH: 05786 81155
Email: info@trasc.ie

PLANNING

Cignal site ID	CIG-XXXX
Operator site ID	SR-XXXX

Site Name	TURRA HILL
Site Address	GRASS VERGE ALONG COUNTY ROAD TOWLEERTON COLLAOIS

Title	CELLNEX SMART STREETPOLE VRP INFORMATION
Designed JR	Date 08/12/2021
Drawn GOC	Scale 1:1 Rev. A
Dwg No.	LS-XXXX-VRP 120



18m Alpha STREETPOLE

THIS DRAWING IS TO BE READ IN CONJUNCTION WITH ALL ENGINEER'S & ARCHITECT'S
SPECIFICATIONS & IS NOT TO BE USED WHERE A CONFLICT OF
INTEREST EXISTS OR IN ANY CASE WHERE
CONSULTANTS TO BE INFORMED IMMEDIATELY OF ANY DISCREPANCIES BEFORE WORK
PROCEEDS

NOT FOR CONSTRUCTION

A	INITIAL ISSUE	09/12/21	DOC	JR
No.	Revision	Date	By	Chd

DELMEC
10 Barronside Business Park, Slippy Road,
Craquehill, Carlow, RG3 E3W7,
Rep. of Ireland.

cellnex
driving telecom connectivity
Cignal Infrastructure Ltd.
Suite 311, O House, 76 Purze Road,
Sandyford Industrial Estate, Dublin 18,
D18 YV50, IRELAND.

Jason Redmond & Associates Consulting Engineers

Civil Structural
Project Management
5 Lisnau Court, Portlaoise,
Co. Laois,
PH: 05788 81155
Email: info@jras.ie

PLANNING

Cignal site ID CIG-XXXX

Operator site ID SR-XXXX

Site Name
TURRA HILL

Site Address
GRASS VERGE ALONG COUNTY ROAD
TOWLEERTON
CO. LAOIS

Title
CELLNEX SMART STREETPOLE
VRP 121

Designed JR	Date 08/12/2021
Drawn GDC	Scale 1:100
Dwg No. LS-XXXX-VRP 121	Rev. A

VRP1 - WITHOUT SOLUTION IN PLACE



VRP1 - WITH SOLUTION IN PLACE



18m Alpha STREETPOLE

THIS DRAWING IS TO BE READ IN CONJUNCTION WITH ALL ENGINEERS & ARCHITECTS' DRAWINGS. PLEASE CONSULT THE DRAWING FOR ANY CHANGES TO BE MADE. WHERE A CONFLICT OF INFORMATION EXISTS, THE DRAWING SHALL PREVAIL. **AKS**

CONSULTANTS TO BE INFORMED IMMEDIATELY OF ANY DISCREPANCIES BEFORE WORK PROCEEDS.

NOT FOR CONSTRUCTION

A	INITIAL ISSUE	08/12/21	GOC	JR
No.	Revision	Date	By	Ckd

DELMEC

110 Barnwood Business Park, Sheehy Road,
Garragechill, Carrick, N23 1E3W7,
Rep. of Ireland.



Cignal Infrastructure Ltd
Suite 311, O House, 76 Fuzze Road,
Sandyford Industrial Estate, Dublin 18,
D18 YV50, IRELAND.

Jason Redmond & Associates Consulting Engineers



Civil Structural
Project Management
5 Lisnard Court, Portlaoise,
Co. Laois.
PH: 05786 81755
Email: info@jrassoc.ie

PLANNING

Cignal site ID CIG-XXXX

Operator site ID SR-XXXX

Site Name
TURRA HILL

Site Address
GRASS VERGE ALONG COUNTY ROAD
TOWLEERTON
CO. LAOIS

Title
CELLNEX SMART STREETPOLE
VRP 123

Designed JR	Date 08/12/21	Rev. A
Drawn GOC	Scale N/A	
Dwg No. LS-XXXX-VRP 123		

DATE: 08/12/21
LOCATION: TURRA HILL



VRP3 - WITHOUT SOLUTION IN PLACE



VRP3 - WITH SOLUTION IN PLACE