


Primary School  
School

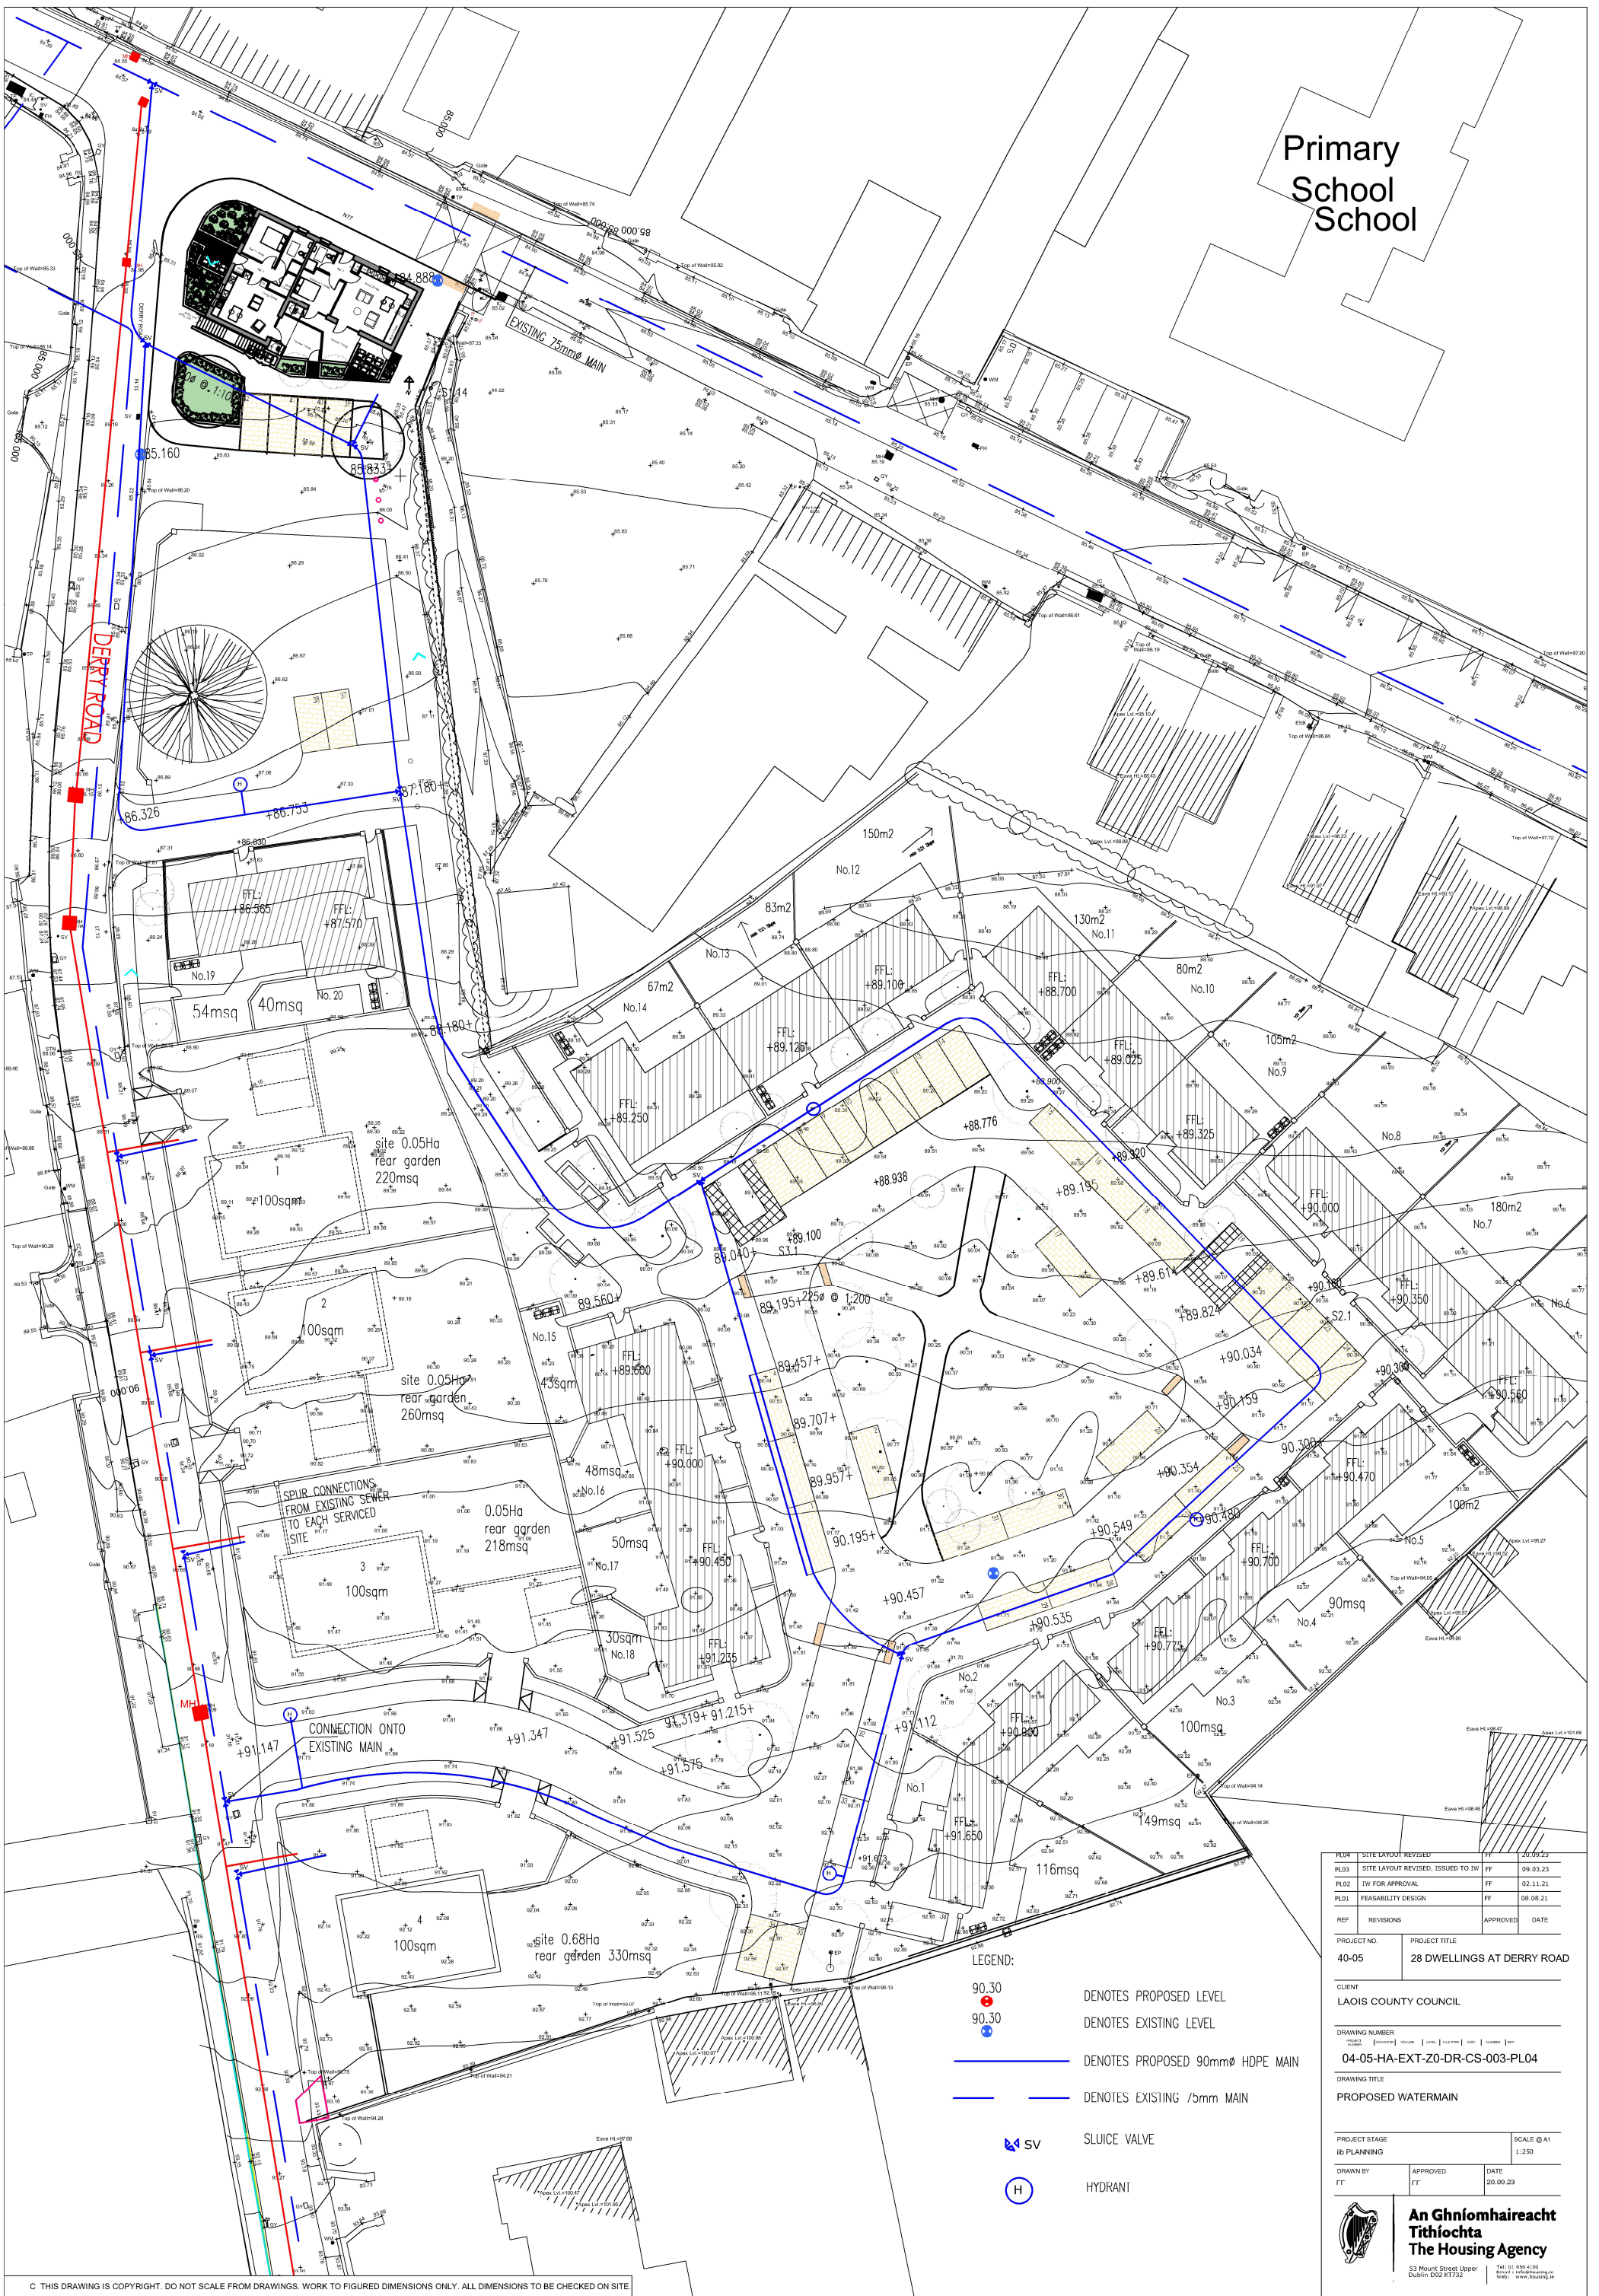

REV	REVISIONS	APPROVED	DATE
PL03	SITE LAYOUT REVISED, ISSUED TO IJV	FF	09.03.23
PL02	IJV FOR APPROVAL	FF	02.11.21
PL01	FEASIBILITY DESIGN	FF	08.08.21

PROJECT NO.	PROJECT TITLE
40-05	28 DWELLINGS AT DERRY ROAD

CLIENT	
LAOIS COUNTY COUNCIL	

DRAWING NUMBER	
04-05-HA-EXT-Z0-DR-CS-003-PL04	

DRAWING TITLE	
PROPOSED WATERMAIN	

PROJECT STAGE	SCALE @A1
IB PLANNING	1:250

DRAWN BY	APPROVED	DATE
FT	FT	20.09.23



**An Ghníomhaireacht Tithíochta**  
**The Housing Agency**

53 Mount Street, Upper Dublin D02 K732  
Tel: 01 850 4100  
www.housing.ie