


LAOIS COUNTY COUNCIL COMPULSORY PURCHASE ORDER

Lands Proposed to be Compulsorily Acquired by Laois County Council  
 Outlined in Red (Under Folio - L515445F)  
 2 Emmett Terrace, Mountmellick, Co. Laois (Site ET 002)  
 Area Within Red Boundary Line = 511.30 Sq.M. (0.051 Hectares) approx  
 X = 645070 Y = 708108  
 The boundaries shown have been taken from the registered Land Registry Map.

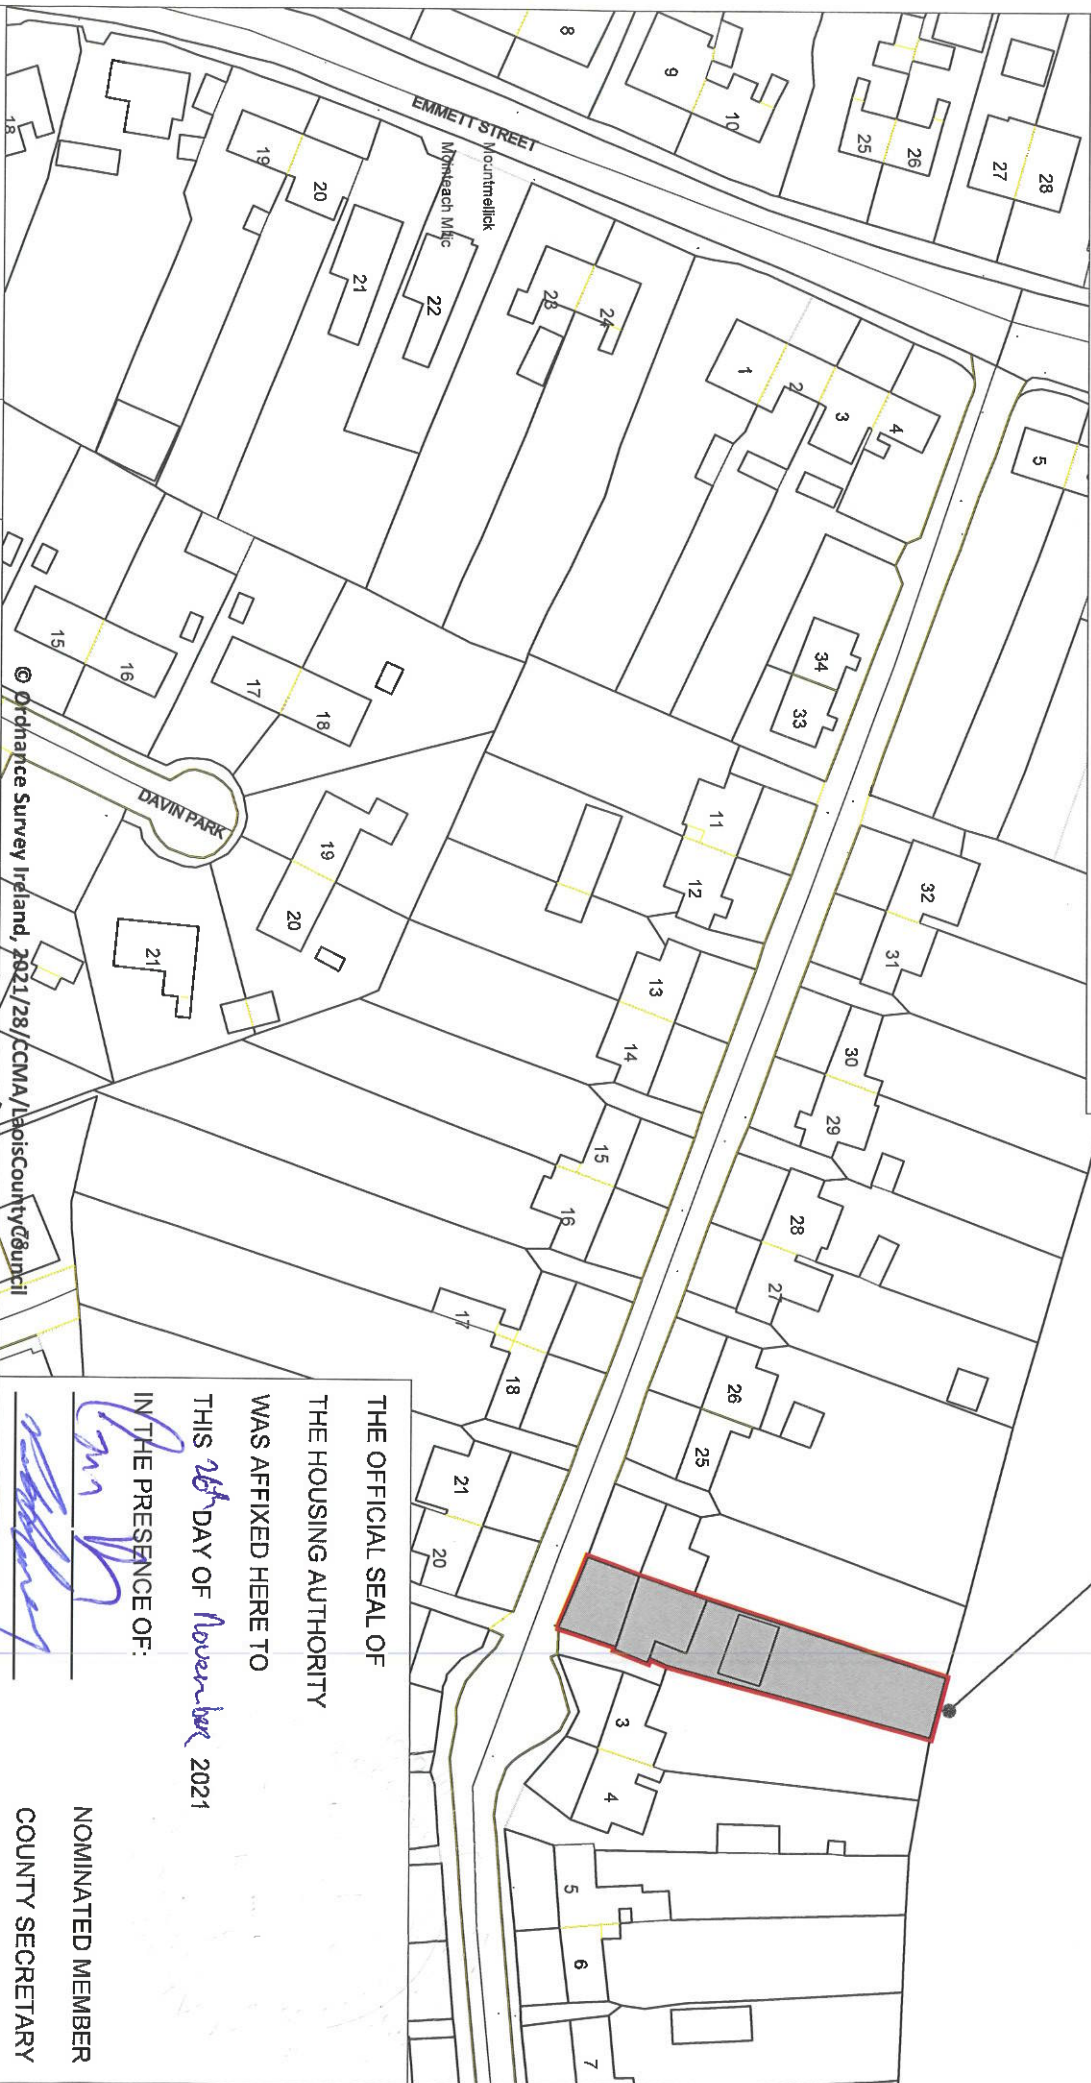

Mountmellick  
 United  
 Football Club



Ordnance Survey Ireland, 2021/28/CCMA/LaoisCountyCouncil

LAOIS COUNTY COUNCIL



HOUSING SECTION,  
 COUNTY HALL,  
 2 EMMETT TERRACE,  
 CO. LAOIS.  
 PHONE: (057) 566400

REVISION:	DESCRIPTION:	DATE:

DRAWING TITLE:  
 2 Emmett Terrace,  
 Mountmellick,  
 Co. Laois.  
 Deposited Map 2021

Scale: 1:1000  
 Drawn By: DH  
 Ref: 0000-00  
 Ref. File:

Date: 24/06/2021  
 Checked By: PL  
 Drawing No.: CPO-LSET002

THE OFFICIAL SEAL OF  
 THE HOUSING AUTHORITY  
 WAS AFFIXED HERE TO  
 THIS 26<sup>th</sup> DAY OF November 2021  
 IN THE PRESENCE OF:  
 [Signature]  
 [Signature]  
 NOMINATED MEMBER  
 COUNTY SECRETARY