


LAOIS COUNTY COUNCIL COMPULSORY PURCHASE ORDER

Lands Proposed to be Compulsorily Acquired by Laois County Council shown outlined in Red (not registered with the Land Registry)

No. 43 Borris Road, Portlaoise, Co. Laois. R32 X92N (Site BR 43)
 Area Within Red Boundary Line = 251.1 Sq.M. (0.0251 Hectares) approx
 X = 647571 Y = 698877

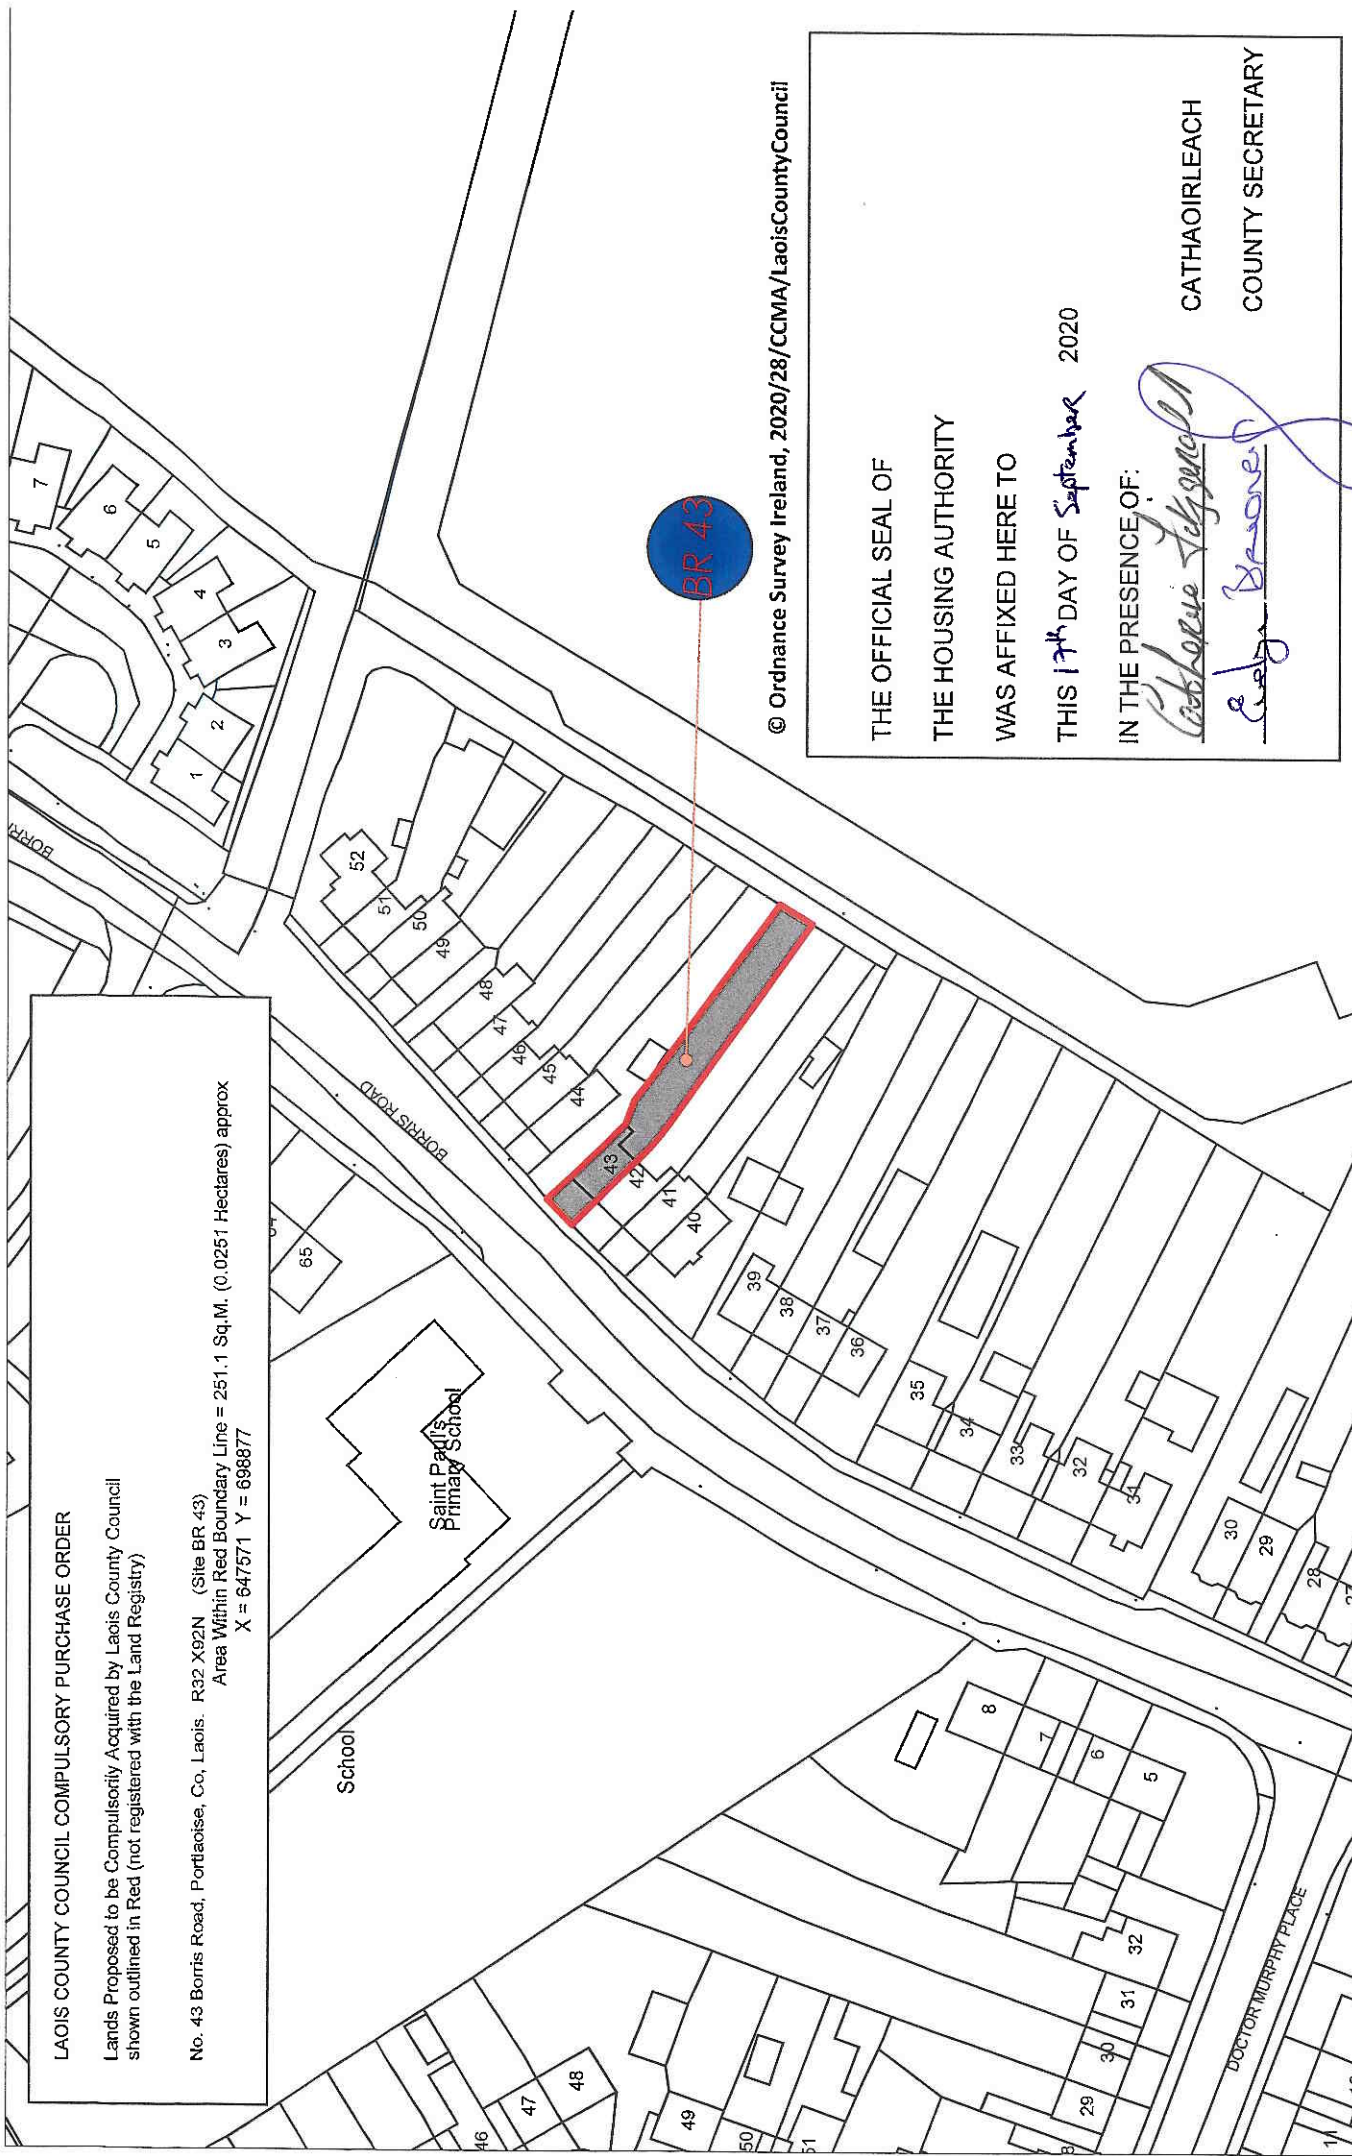

© Ordnance Survey Ireland, 2020/28/CCMA/LaoisCountyCouncil

THE OFFICIAL SEAL OF
 THE HOUSING AUTHORITY
 WAS AFFIXED HERE TO

THIS 17th DAY OF September 2020

IN THE PRESENCE OF:

Catharine Fitzgibbon
Carly Broney

CATHAOIRLEACH

COUNTY SECRETARY



LAOIS COUNTY COUNCIL
 HOUSING SECTION,
 COUNTY HALL,
 PORTLAOISE,
 CO. LAOIS.
 PHONE: (057) 8654000

REVISION:	DESCRIPTION:	DATE:

DRAWING TITLE:
 No. 43 Borris Road,
 Portlaoise,
 Co. Laois.
 R32 X92N
 Deposited Map 2020

Scale:	1:1000	Date:	09/09/2020
Drawn By:	CK	Checked By:	PL
Ref:	2020-03	Sheet Size:	A4
Ref. File:		Drawing No.:	CPO-LS-BR43