


LAOIS COUNTY COUNCIL COMPULSORY PURCHASE ORDER

Lands Proposed to be Compulsorily Acquired by Laois County Council  
shown outlined in Red (Under Folio : LS 14218)

Shannon Road, Mountrath, Co. Laois (Site SR 00)  
Area Within Red Boundary Line = 4368.84 Sq.M. (0.4368 Hectares) approx  
X = 635900 Y = 694511

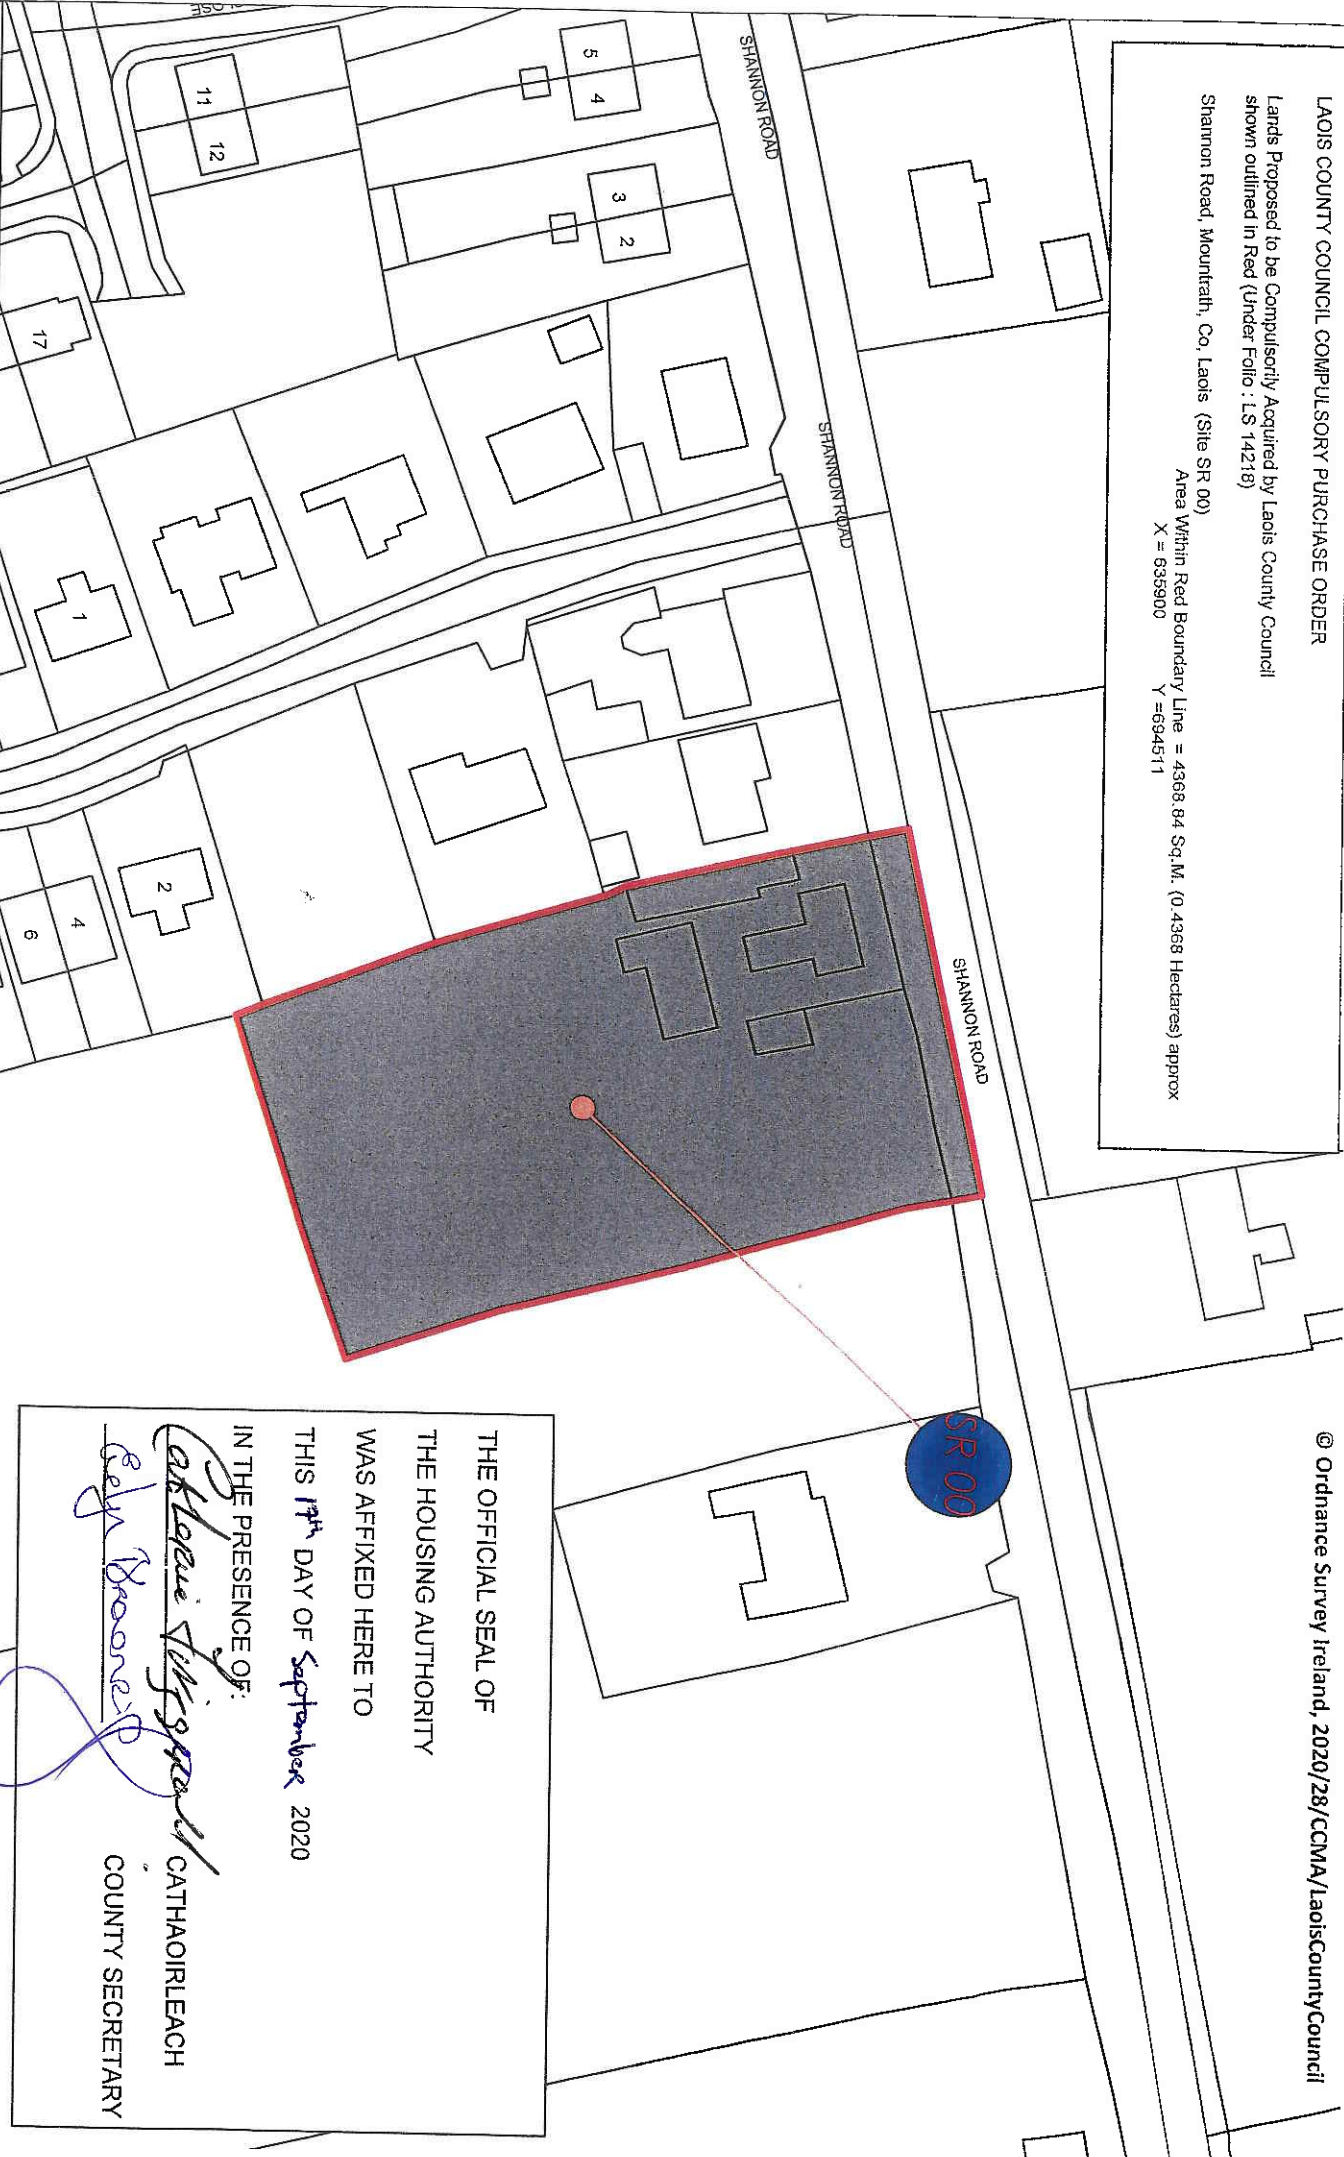

THE OFFICIAL SEAL OF  
THE HOUSING AUTHORITY  
WAS AFFIXED HERE TO  
THIS 1<sup>st</sup> DAY OF September 2020  
IN THE PRESENCE OF:  
*Christine Winters*  
CATHAOIRLEACH  
*Bely Moore*  
COUNTY SECRETARY

LAOIS COUNTY COUNCIL



HOUSING SECTION  
COUNTY HALL  
PORT LAOISE  
CO. LAOIS  
PHONE: (057) 366400

REVISION:	DESCRIPTION:	DATE:

DRAWING TITLE:  
Shannon Road,  
Mountrath,  
Co. Laois.

Dansníodh Man 2020

Scale:	1:1000	Date:	08/09/2020
--------	--------	-------	------------

Drawn By:	CK	Checked By:	PL
Ref:	2020-02	Sheet Size:	A4
Ref. File:	CPO-LS-SR00		