


DRAWING 1

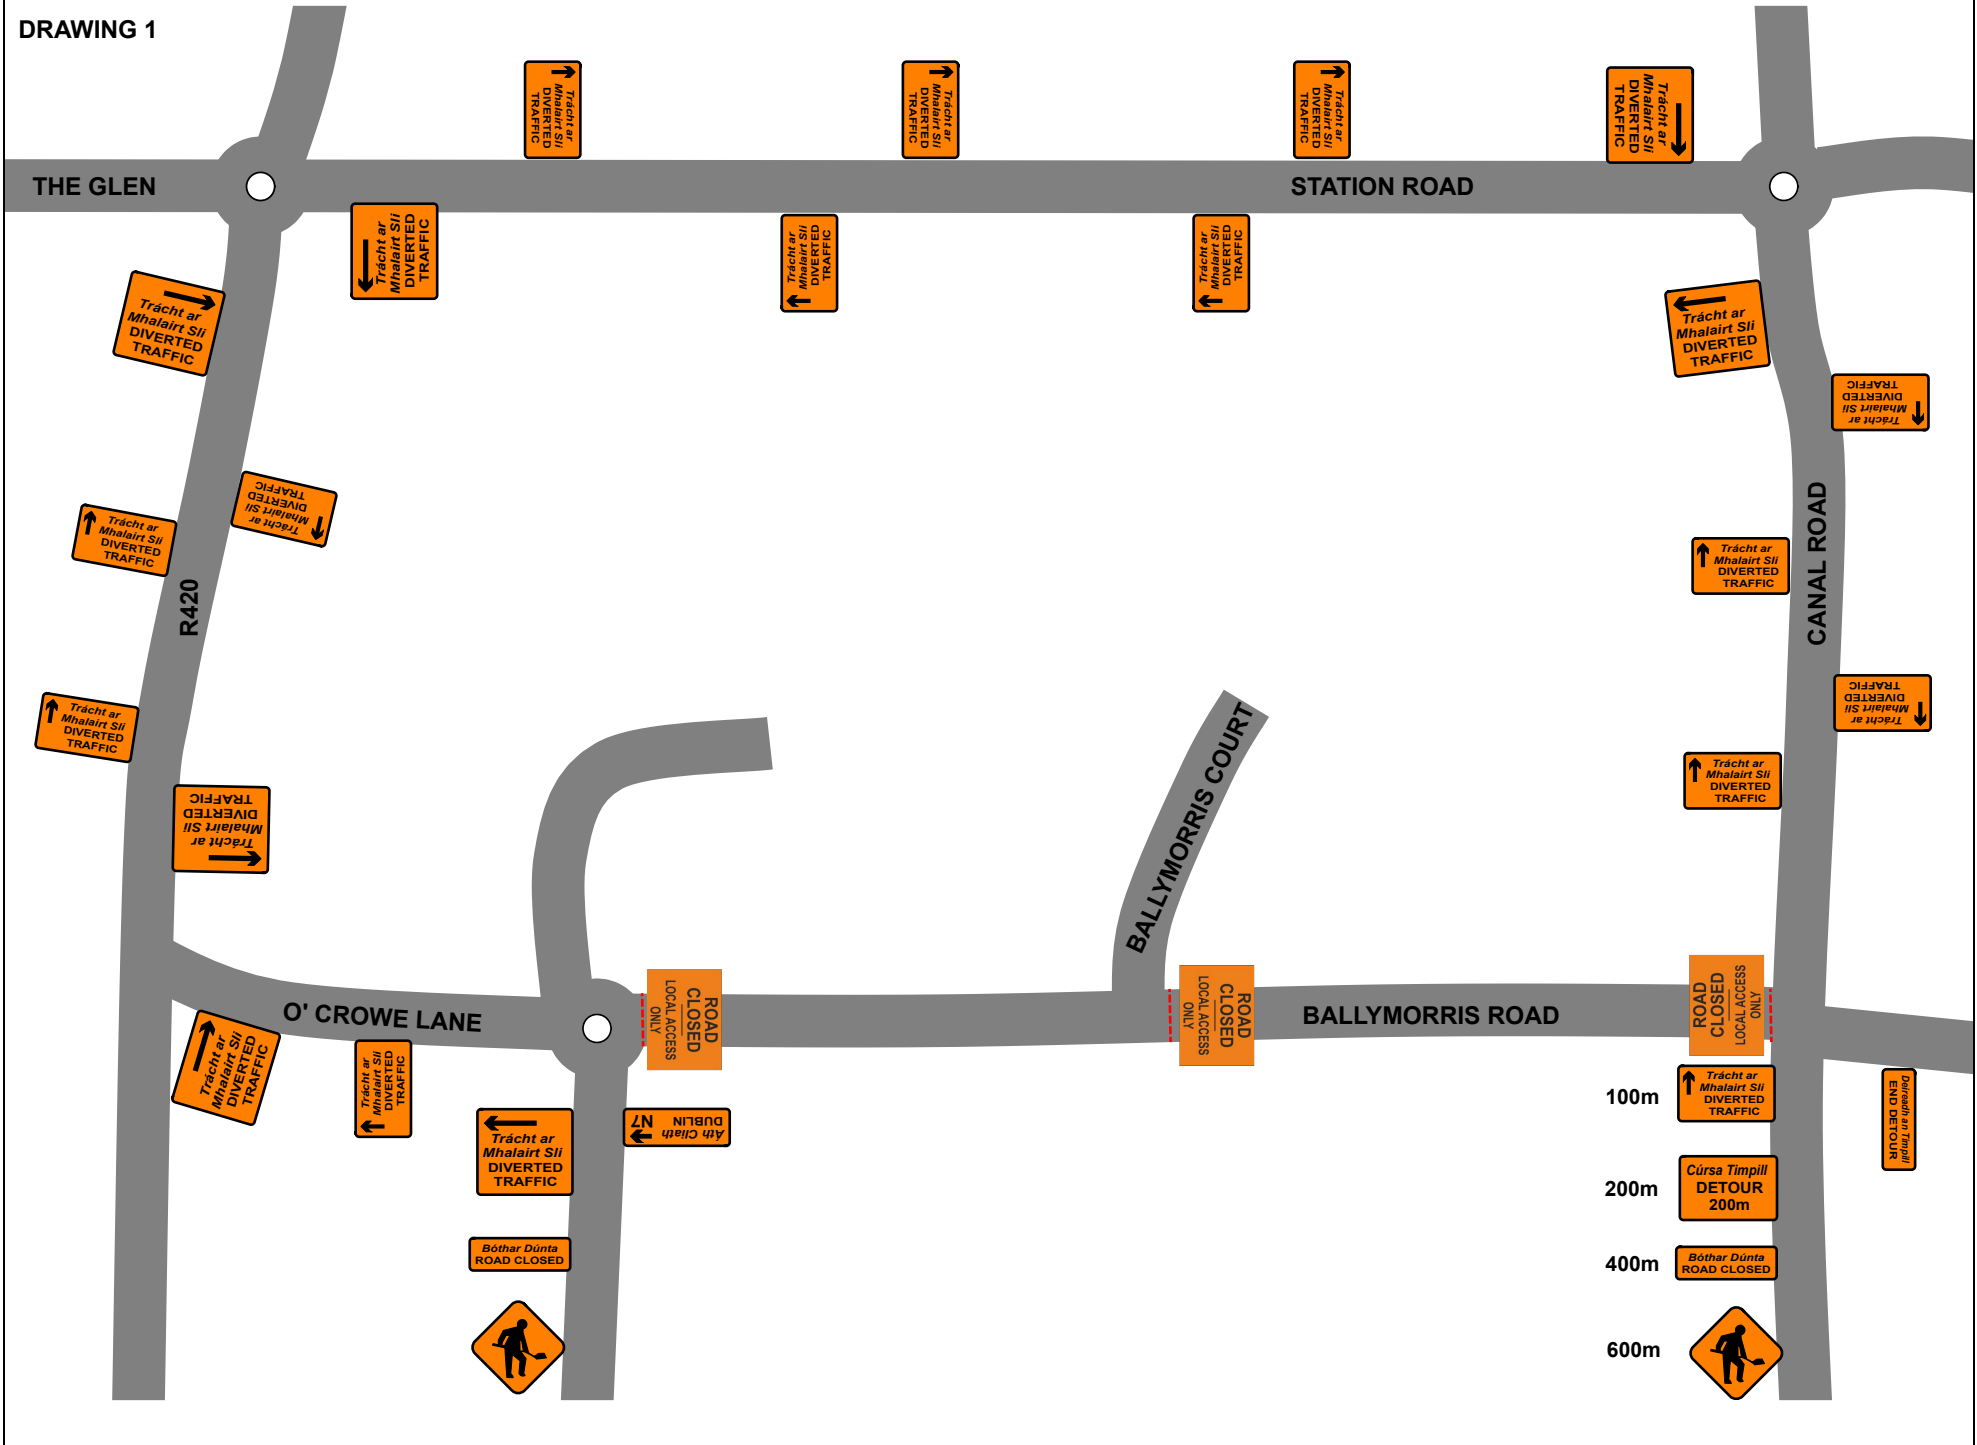

THE GLEN

STATION ROAD

R420

O' CROWE LANE

BALLYMORRIS COURT

BALLYMORRIS ROAD

CANAL ROAD

Trácht ar Mhalairt Sii DIVERTED TRAFFIC

Trácht ar Mhalairt Sii DIVERTED TRAFFIC

Trácht ar Mhalairt Sii DIVERTED TRAFFIC

Trácht ar Mhalairt Sii DIVERTED TRAFFIC

Trácht ar Mhalairt Sii DIVERTED TRAFFIC

Trácht ar Mhalairt Sii DIVERTED TRAFFIC

Trácht ar Mhalairt Sii DIVERTED TRAFFIC

Trácht ar Mhalairt Sii DIVERTED TRAFFIC

Trácht ar Mhalairt Sii DIVERTED TRAFFIC

Trácht ar Mhalairt Sii DIVERTED TRAFFIC

Trácht ar Mhalairt Sii DIVERTED TRAFFIC

Trácht ar Mhalairt Sii DIVERTED TRAFFIC

Trácht ar Mhalairt Sii DIVERTED TRAFFIC

Trácht ar Mhalairt Sii DIVERTED TRAFFIC

Trácht ar Mhalairt Sii DIVERTED TRAFFIC

Trácht ar Mhalairt Sii DIVERTED TRAFFIC

Trácht ar Mhalairt Sii DIVERTED TRAFFIC

Trácht ar Mhalairt Sii DIVERTED TRAFFIC

Trácht ar Mhalairt Sii DIVERTED TRAFFIC

Trácht ar Mhalairt Sii DIVERTED TRAFFIC

Ath chraic N7

Bóthar Dúnta ROAD CLOSED



ROAD CLOSED LOCAL ACCESS ONLY

ROAD CLOSED LOCAL ACCESS ONLY

ROAD CLOSED LOCAL ACCESS ONLY

100m

Trácht ar Mhalairt Sii DIVERTED TRAFFIC

200m

Cúrsa Timpill DETOUR 200m

400m

Bóthar Dúnta ROAD CLOSED

600m



Deireadh an Timpill END DETOUR