


ELECTRIC PICNIC 2021

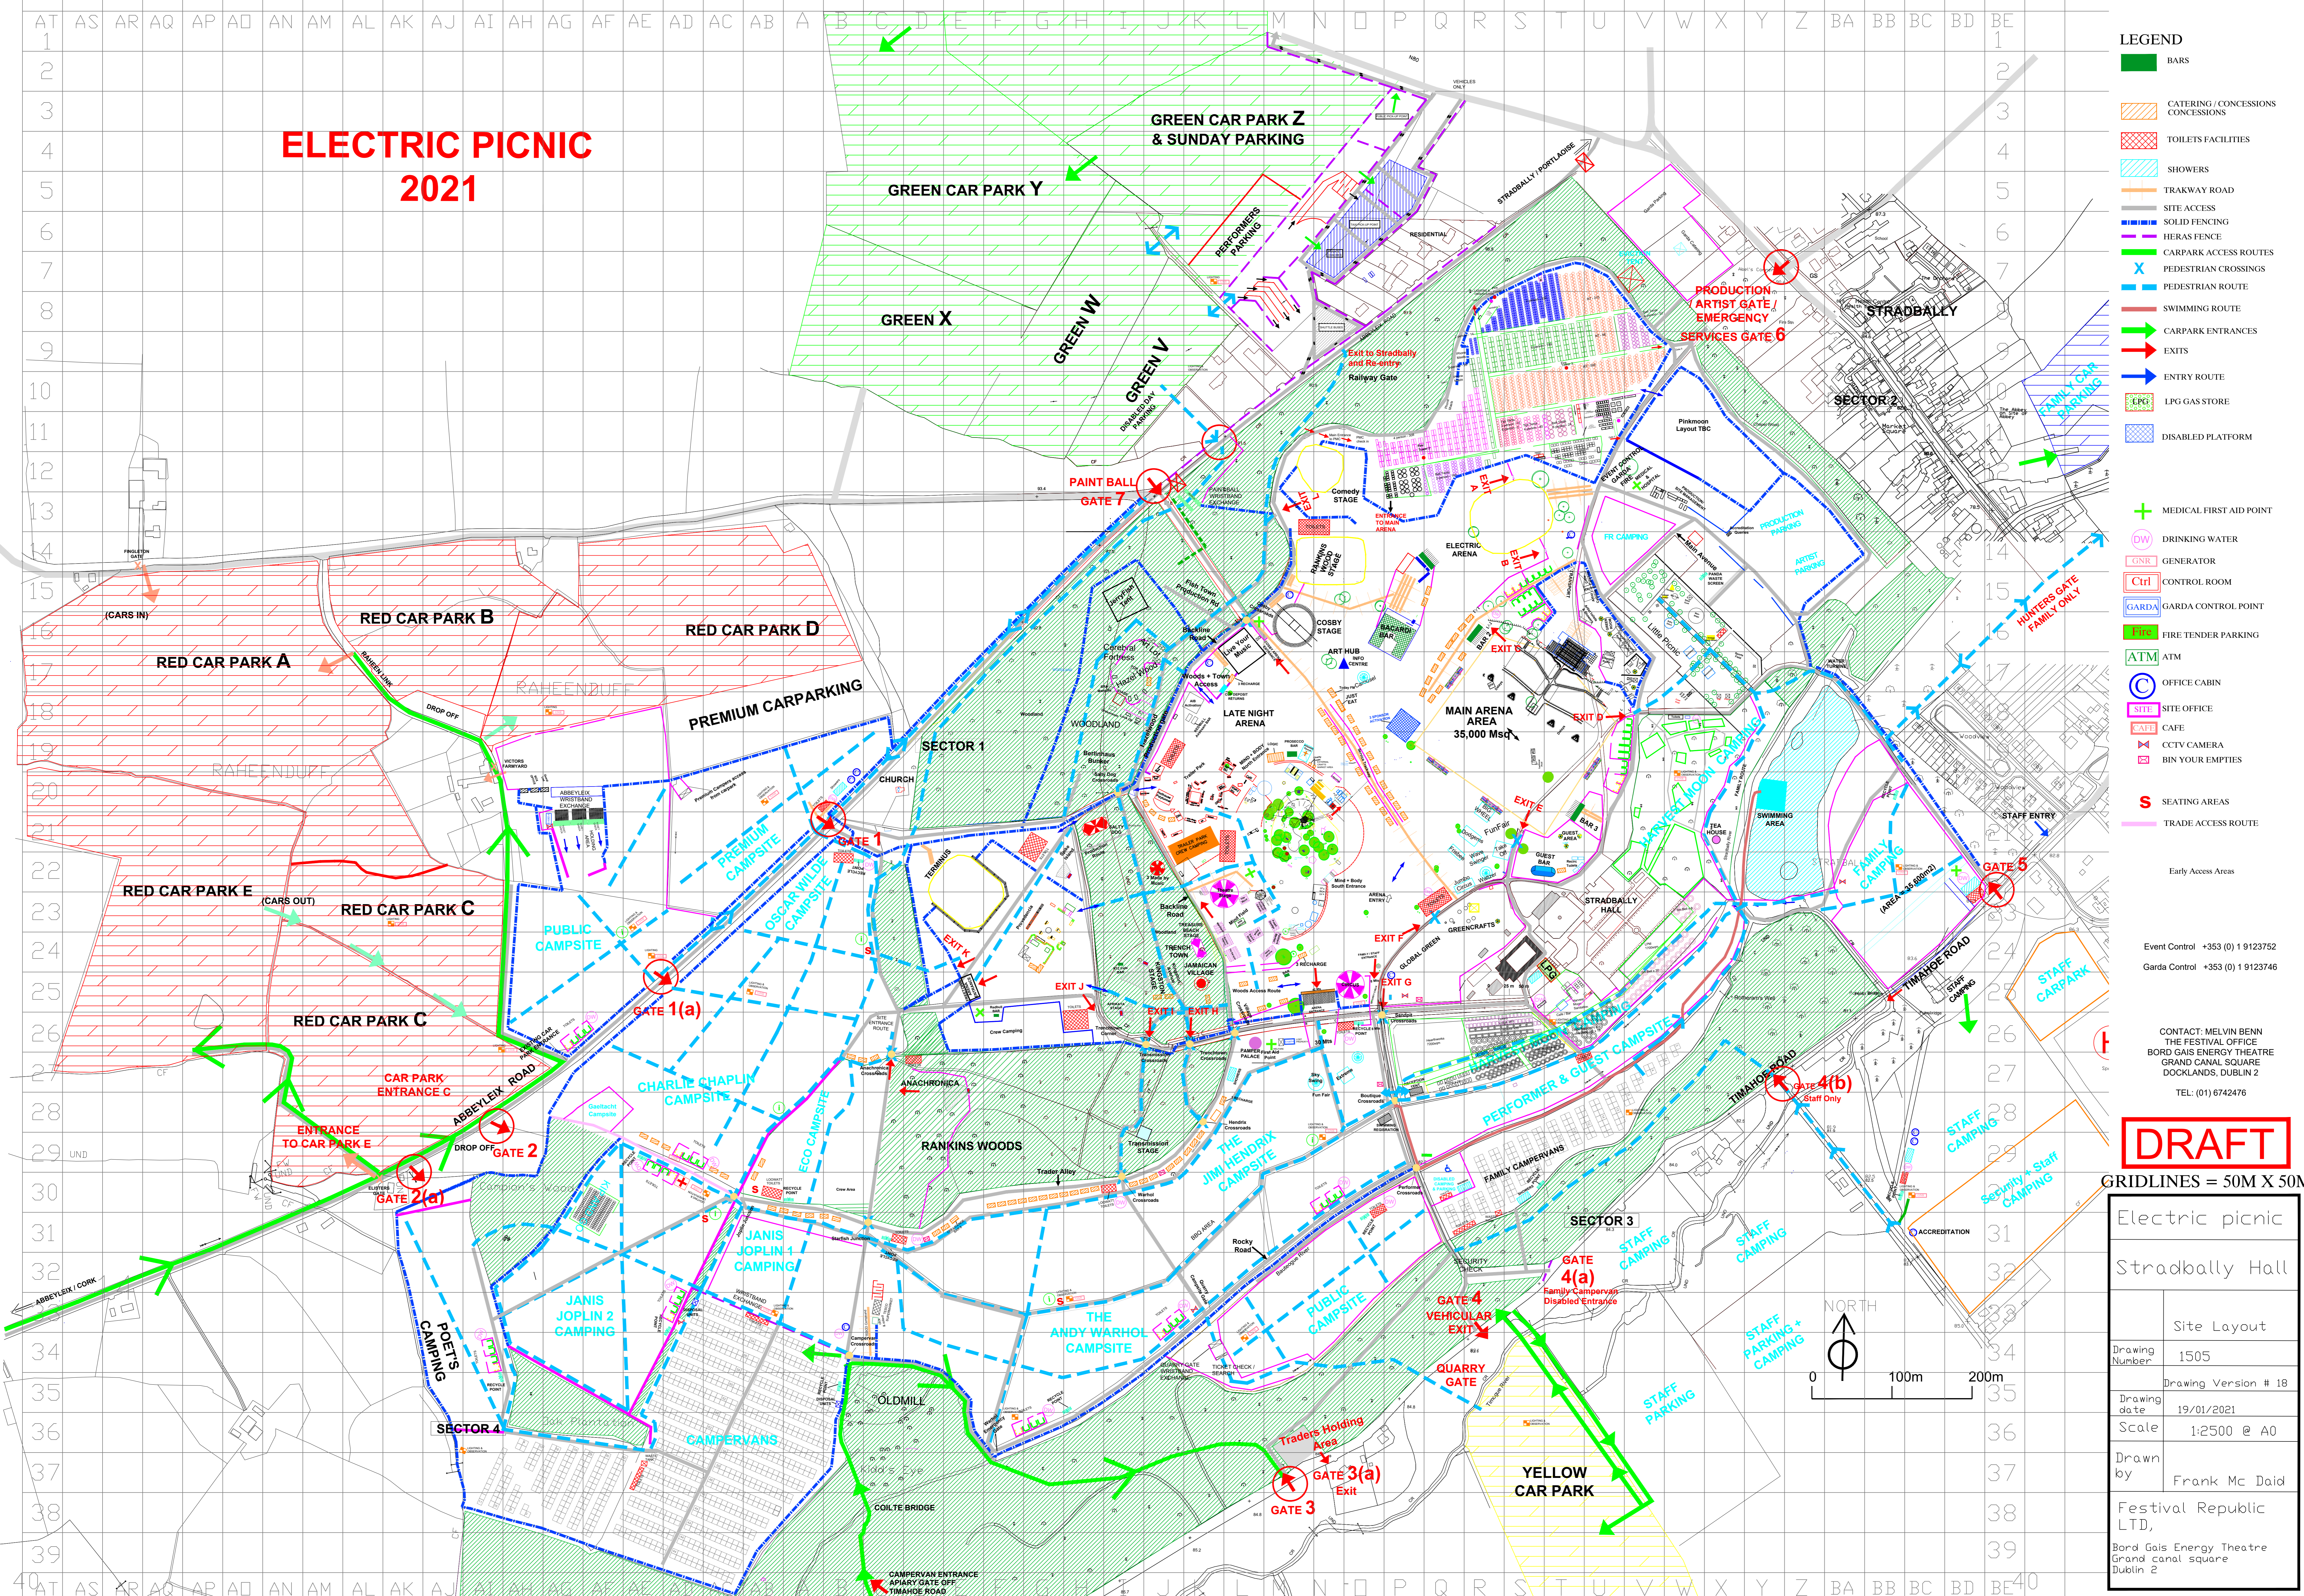

- LEGEND**
- BARS
 - CATERING / CONCESSIONS CONCESSIONS
 - TOILETS FACILITIES
 - SHOWERS
 - TRAKWAY ROAD
 - SITE ACCESS
 - SOLID FENCING
 - HERAS FENCE
 - CARPARK ACCESS ROUTES
 - PEDESTRIAN CROSSINGS
 - PEDESTRIAN ROUTE
 - SWIMMING ROUTE
 - CARPARK ENTRANCES
 - EXITS
 - ENTRY ROUTE
 - LPG GAS STORE
 - DISABLED PLATFORM
 - MEDICAL FIRST AID POINT
 - DRINKING WATER
 - GENERATOR
 - CONTROL ROOM
 - GARDIA CONTROL POINT
 - FIRE TENDER PARKING
 - ATM
 - OFFICE CABIN
 - SITE OFFICE
 - CAFE
 - CCTV CAMERA
 - BIN YOUR EMPTIES
 - SEATING AREAS
 - TRADE ACCESS ROUTE
 - Early Access Areas

DRAFT

GRIDLINES = 50M X 50M

Electric picnic	
Stradbally Hall	
Site Layout	
Drawing Number	1505
Drawing date	19/01/2021
Scale	1:2500 @ A0
Drawn by	Frank Mc Daid
Festival Republic LTD, Bord Gais Energy Theatre Grand Canal Square Dublin 2	

Event Control +353 (0) 1 9123752
Garda Control +353 (0) 1 9123746

CONTACT: MELVIN BENN
THE FESTIVAL OFFICE
BORD GAIS ENERGY THEATRE
GRAND CANAL SQUARE
DOCKLANDS, DUBLIN 2
TEL: (01) 6742476

