


DO NOT SCALE FROM THIS DRAWING. USE FIGURED DIMENSIONS IN ALL CASES.
 VERIFY DIMENSIONS ON SITE AND REPORT ANY DISCREPANCIES TO THE ARCHITECT IMMEDIATELY.
 THIS DRAWING IS TO BE READ IN CONJUNCTION WITH THE ARCHITECT'S SPECIFICATION.
 THIS DRAWING IS COPYRIGHT AND MAY ONLY BE REPRODUCED WITH THE ARCHITECT'S PERMISSION.

NOTES

LEGEND

- + Crowd Control Barrier
- Solid Heras
- Heras
- + Medical centre
- + Ambulance
- ← Site Entrance
- Emergency Exit
- Flow of Concert attendees
- Generator
- Light Tower
- Festoon Lighting
- H.O. Toilet Block
- H₂O Drinking water
- E Fire extinguisher point
- Trackway
- Kids circus
- Stage
- Bar
- Existing building
- Stage Viewing area
- Emergency Exit route
- Food vendor unit
- Bus Drop off
- Pedestrian Route

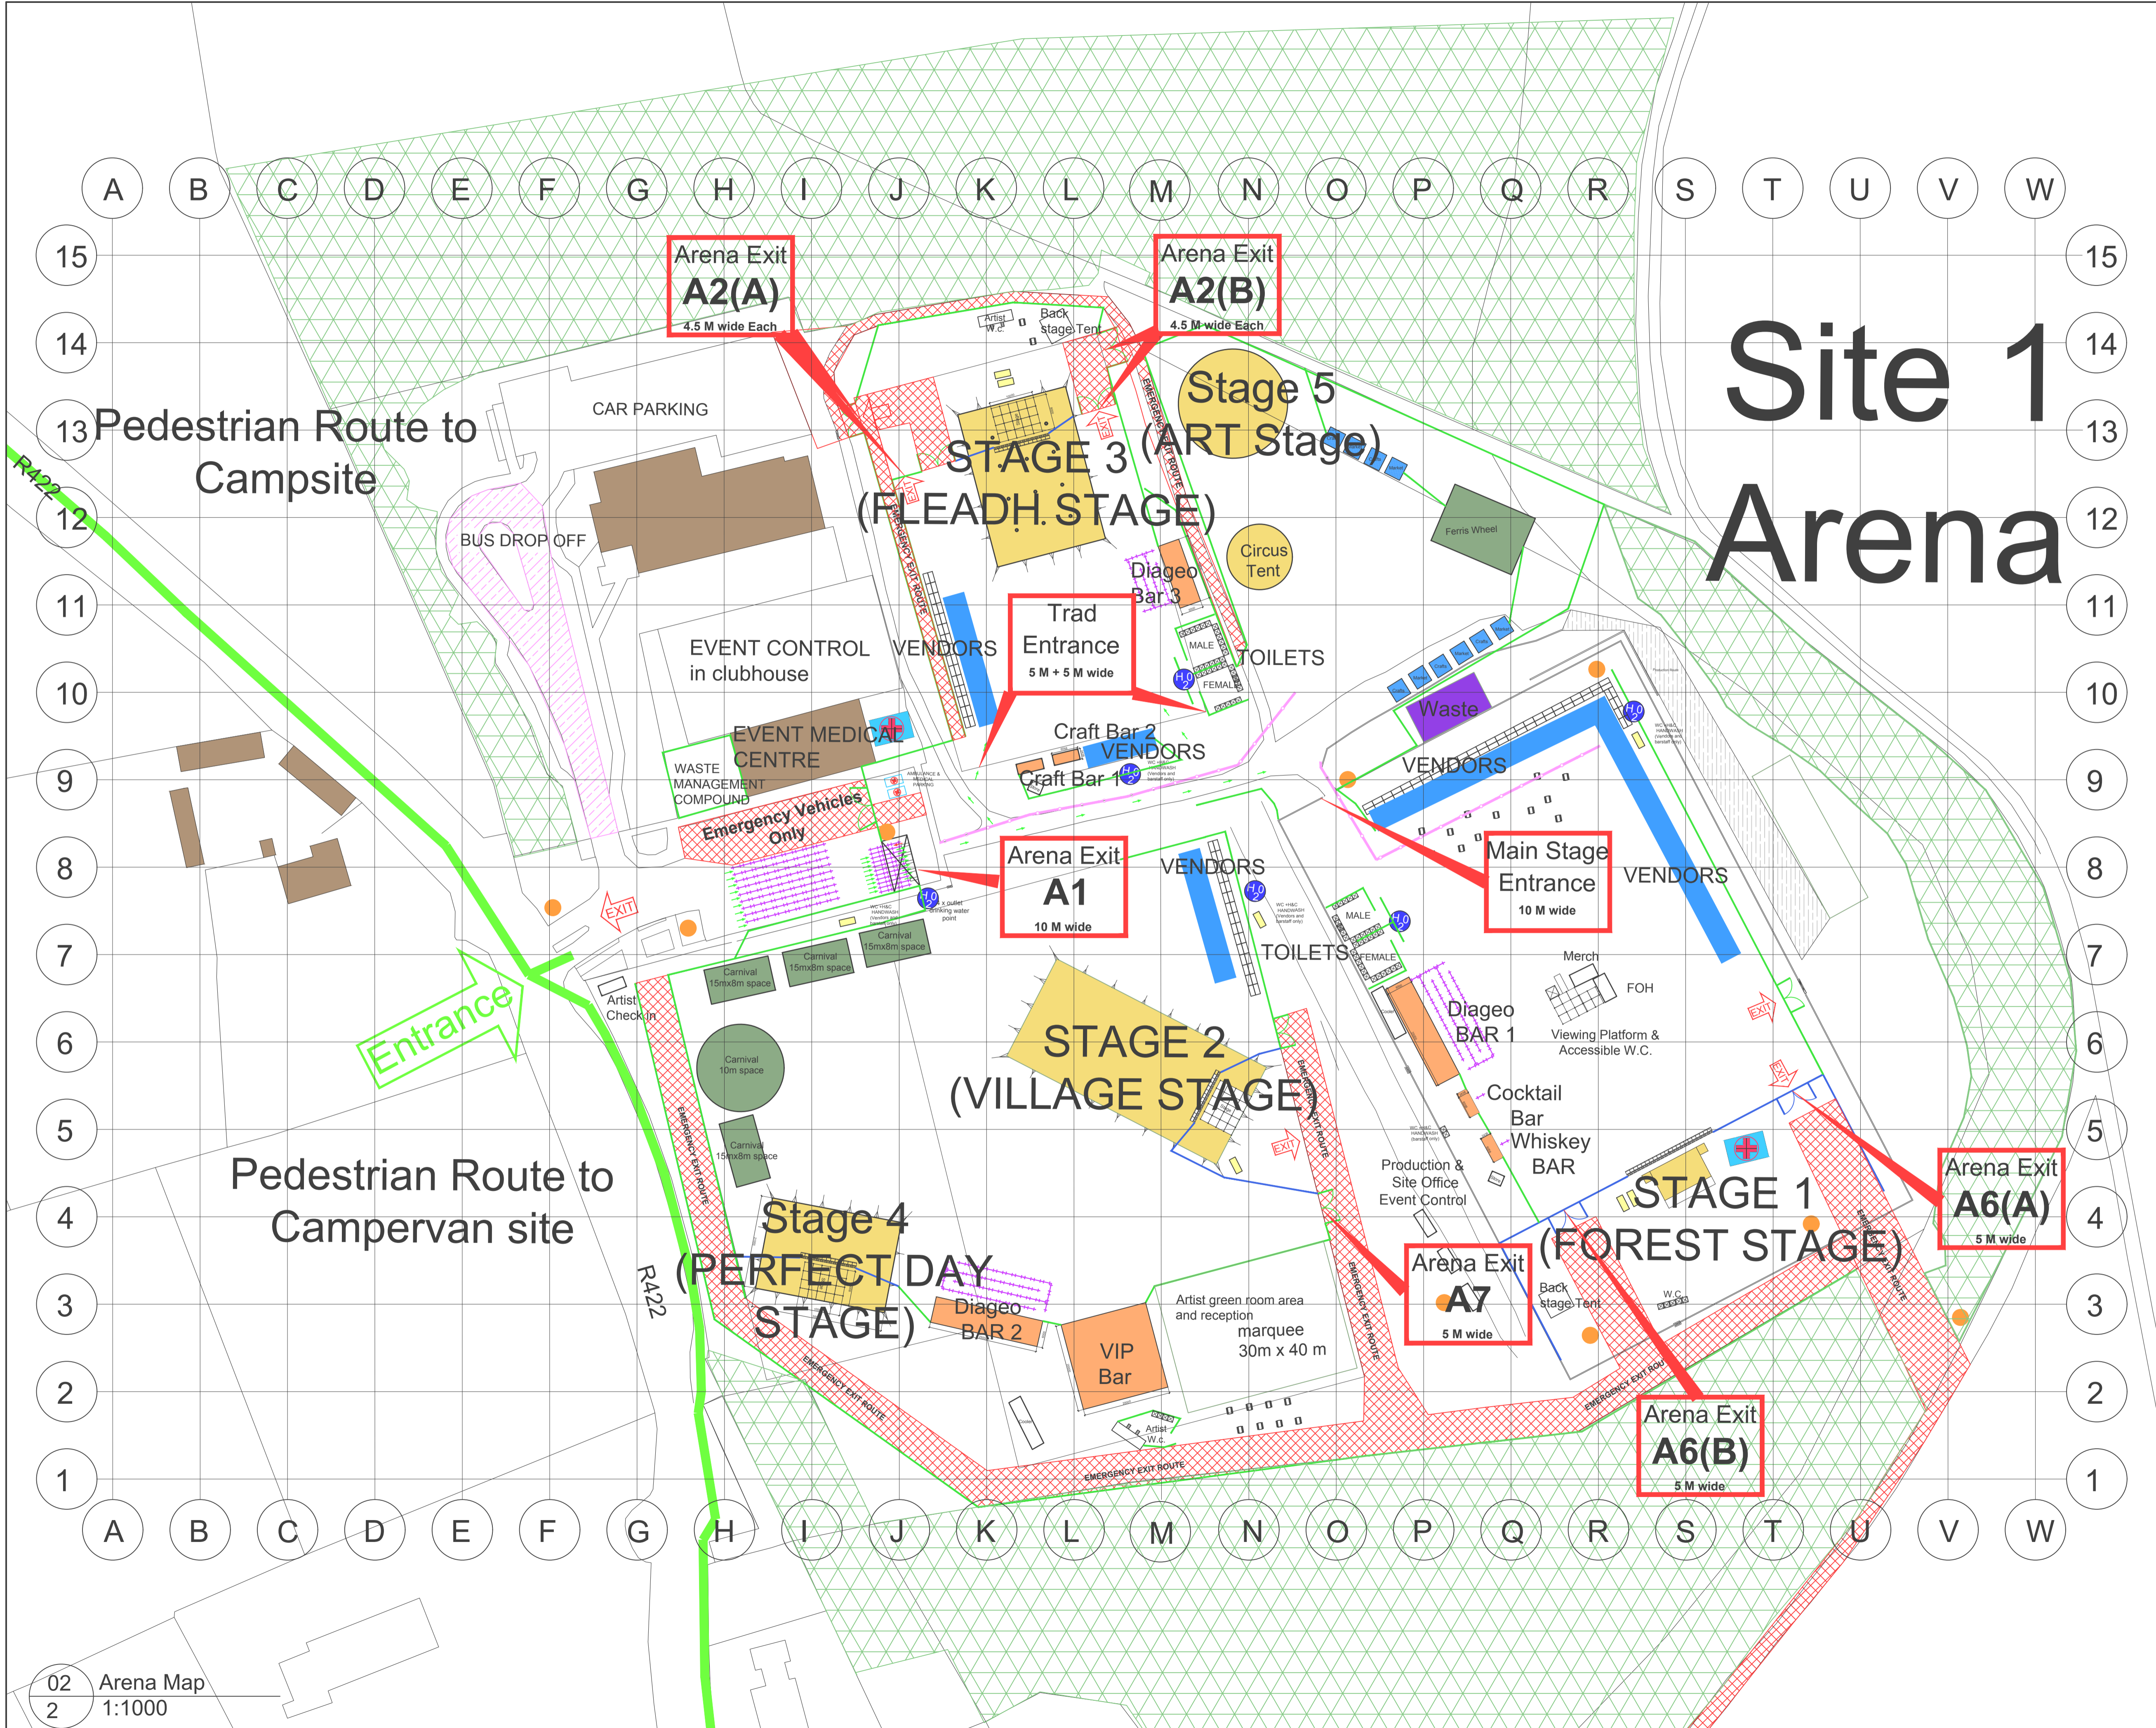

Site 1 Arena

REV. DATE	NOTES
JOB	FORRESTFEST
CLIENT	FORREST FEST KARKRAFT HOUSE KILBARRACK IND EST DUBLIN 5
TITLE	22- 235-03
DATE	FEB 23
DRN	MY
DRG. SERIES	A
SCALE	1:1000
CHECKED	MY
JOB NUMBER	REVISION
DRWG NUMBER	