


DO NOT SCALE FROM THIS DRAWING. USE FIGURED DIMENSIONS IN ALL CASES. VERIFY DIMENSIONS ON SITE AND REPORT ANY DISCREPANCIES TO THE ARCHITECTS IMMEDIATELY. THIS DRAWING IS TO BE READ IN CONJUNCTION WITH THE ARCHITECTS SPECIFICATION. THIS DRAWING IS COPYRIGHT AND MAY ONLY BE REPRODUCED WITH THE ARCHITECTS PERMISSION.

NOTES


- LEGEND
- Crowd Control Barrier
 - Solid Heras
 - Heras
 - Medical centre
 - Ambulance
 - Site Entrance
 - Emergency Exit
 - Flow of Concert attendees
 - Generator
 - Light Tower
 - Festoon Lighting
 - Toilet Block
 - Drinking water
 - Fire extinguisher point
 - Trackway
 - Kids circus
 - Stage
 - Bar
 - Existing building
 - Stage Viewing area
 - Emergency Exit route
 - Food vendor unit
 - Bus Drop off
 - Pedestrian Route

REV	DATE	NOTES

JOB	FOREST FEST MUSIC AND ARTS FESTIVAL		
CLIENT	FORREST FEST KARKRAFT HOUSE KILBARRACK IND EST DUBLIN 5		
TITLE	SITE LOCATION MAP		
DATE	FEB 23	SCALE	1:2500
DRN	MY	CHECKED	MY
DRG. SERIES	LICENSE		
JOB NUMBER	REVISION	DRWG NUMBER	

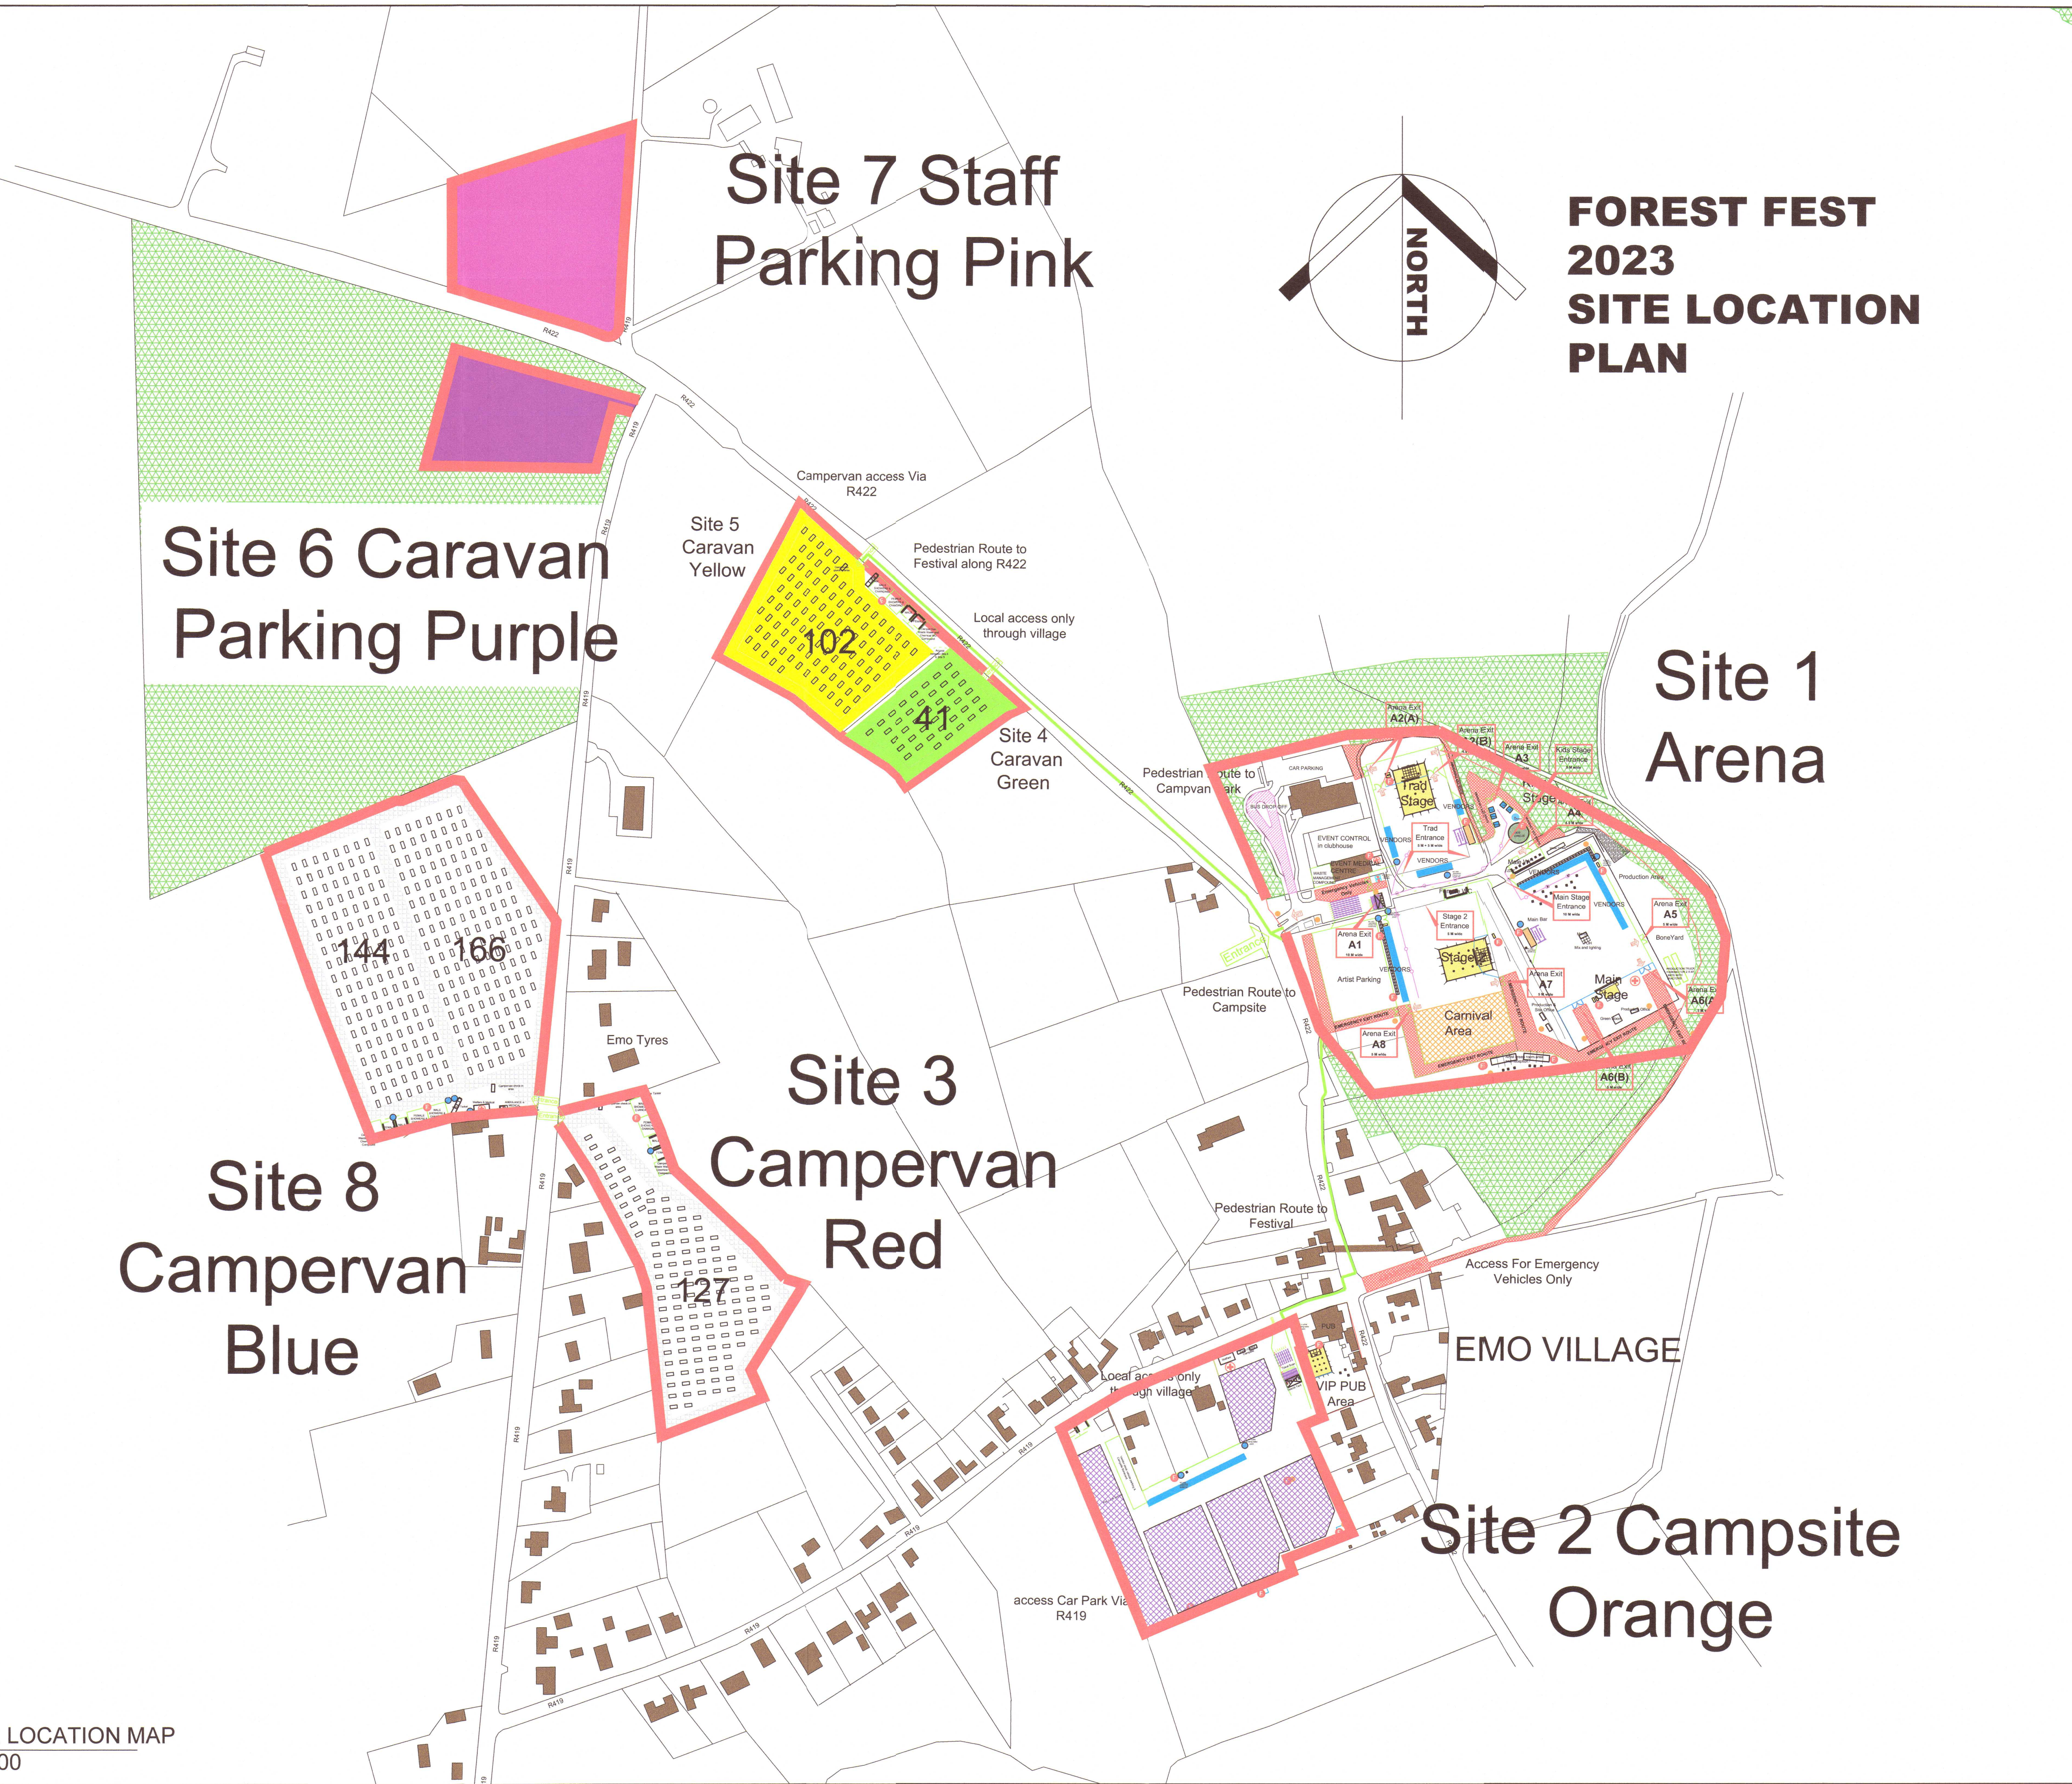

FOREST FEST 2023 SITE LOCATION PLAN

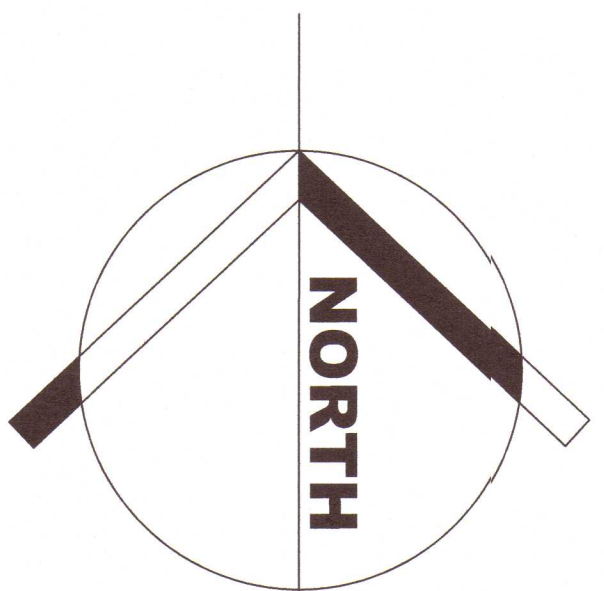

02 SITE LOCATION MAP
2 1:2500

